
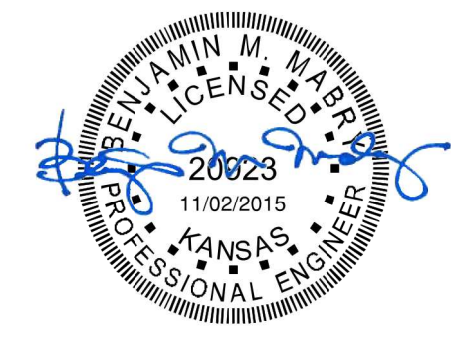


Saved: 10-05-2015 12:59:11 PM by BJS  
 Plot Scale: 1" = 20' VERT. 1" = 20' HORIZ.  
 U:\Wichita-Civil\2015\15120\Drawings\15120-002-25C-ACCESS ROAD-CROSS SECTIONS

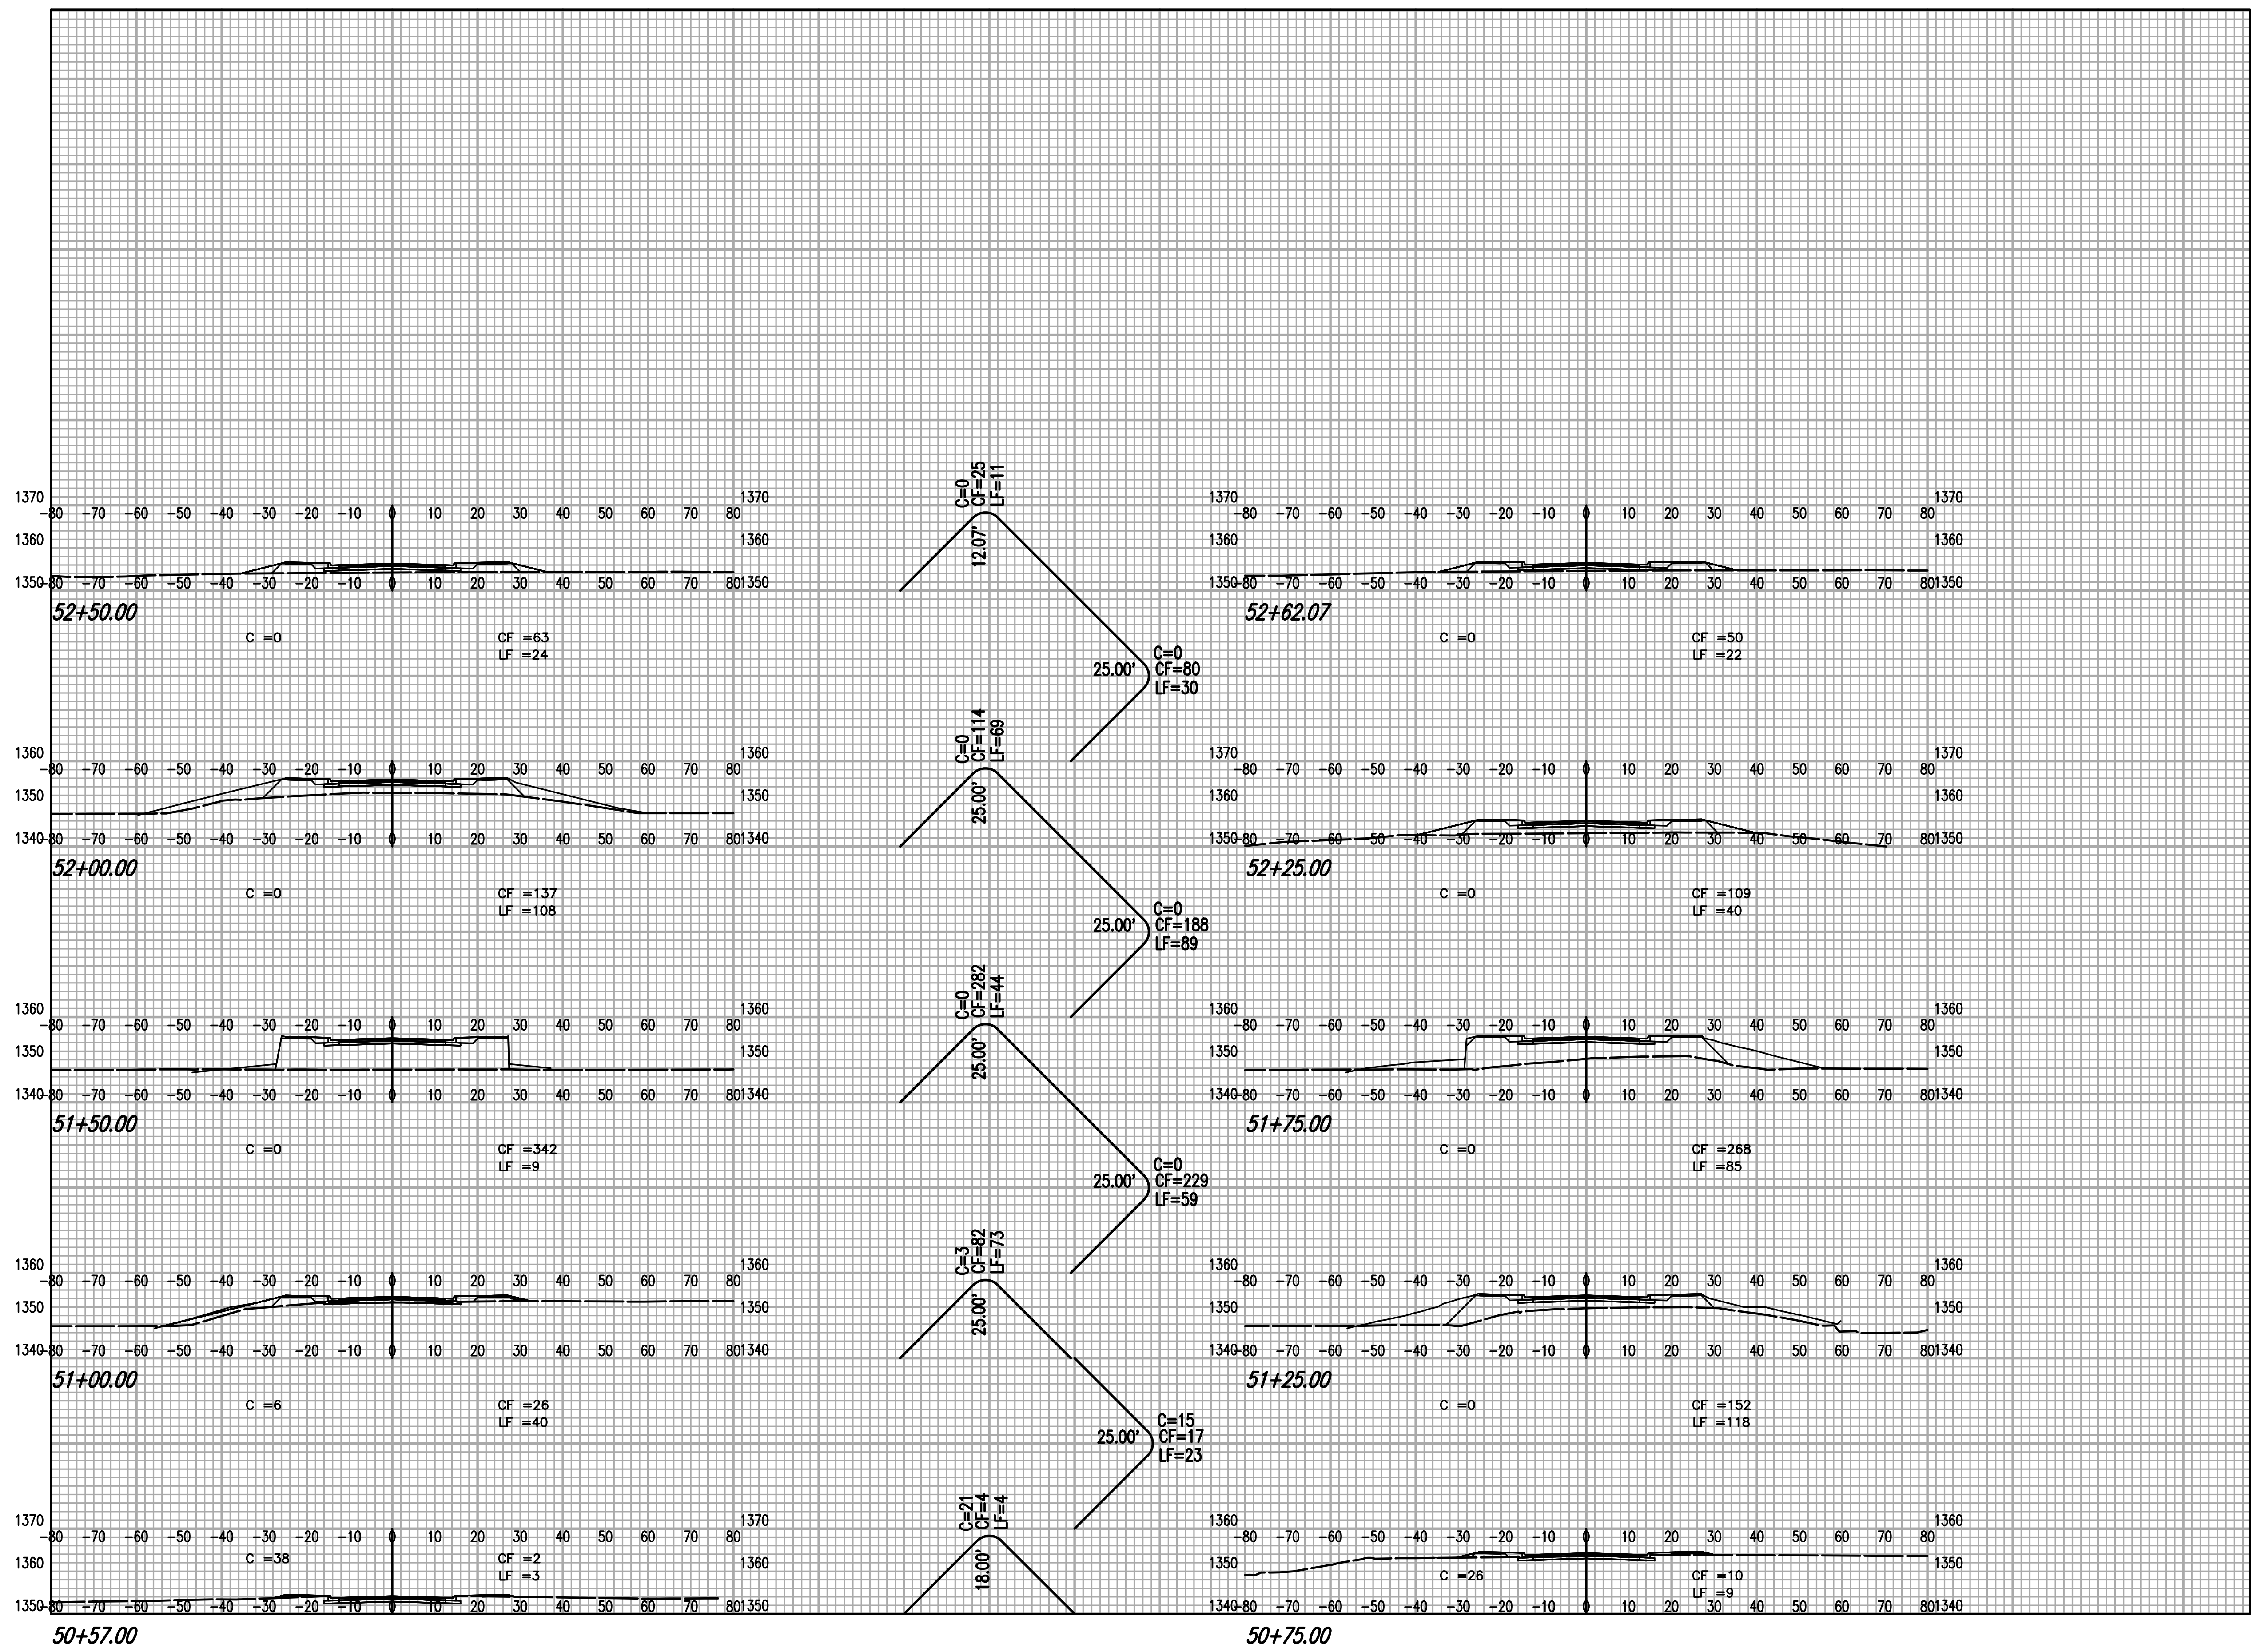

Total  
 C=27 C.Y.  
 CF=1,021 C.Y.  
 LF=402 C.Y.

**ACCESS ROAD—CROSS SECTIONS**  
 STA 50+57.00 TO 52+67.02  
 SCALE: 1" = 20' VERT.  
 1" = 20' HORIZ.