


FHWA REG. NO.	STATE	PROJECT NO.	YEAR	SHEET NUMBER	TOTAL SHEETS
7	KANSAS	87N-0197-01	2004	8	51

FED. AID NO. CMQ-N019 (701)

1:200

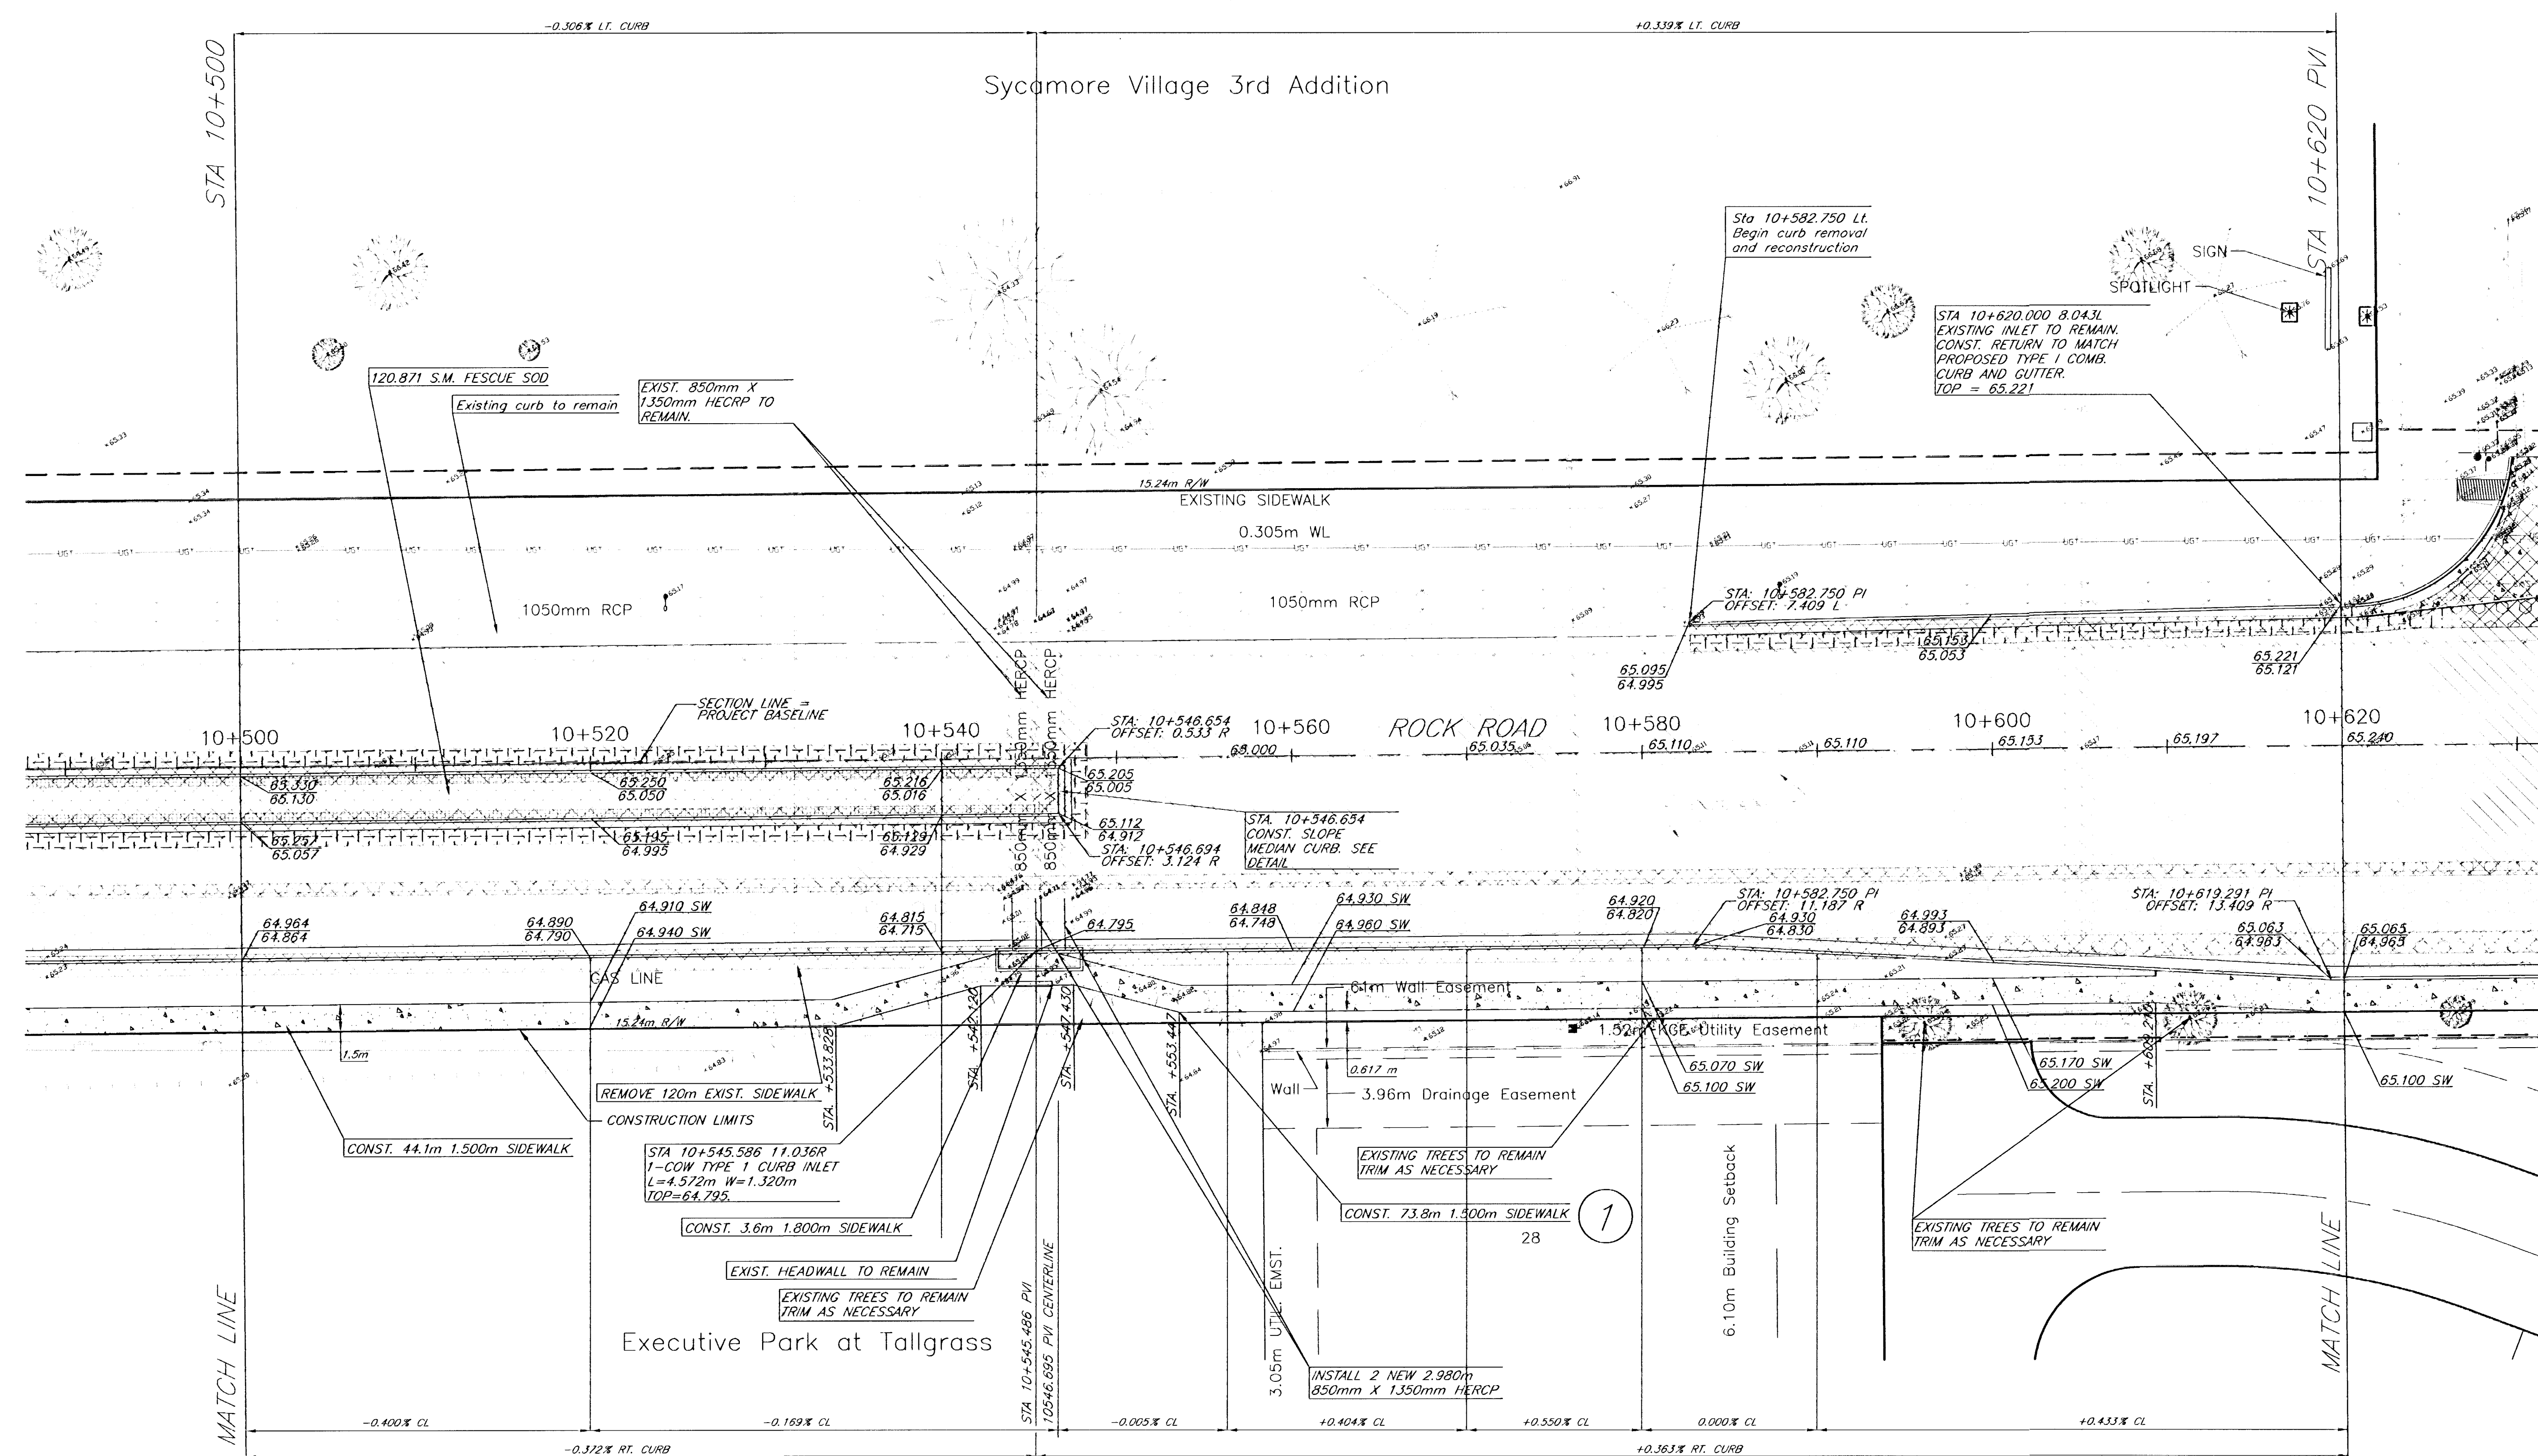

	Remove		50 mm Overlay		XX.XXX(TOP OF CURB, TC)
	50 mm Mill and Overlay		200mm Asphalt Pavement See Detail Sheet		XX.XXX(EDGE OF PAVEMENT, HIGH EDGE.)
	Edge Mill and Overlay		Portland Cement See Detail Sheet		Fescue Sod
			150mm Concrete Base w/ 50mm Asphalt Wearing Course		

CAUTION!! Bluestem Homeowners Association sprinkler system. Contractor to verify location of sprinkler system by plans available from Bluestem HOA.

Rock Road-21st Street North to 29th Street North
Sta. 10+500 to 10+620
City of Wichita

kemiller
engineering

516 S. Market,
Wichita, KS 67202

316/264-0242

PROJECT NUMBER
472-83889

KEM NO.	FILE	DATE	SHEET
02042	plan5	8/2002	8
DESIGN	DRAWN	REVISED	OF
PB	PB	3/2004	51