


FHWA REG. NO.	STATE	PROJECT NO.	YEAR	SHEET NUMBER	TOTAL SHEETS
7	KANSAS	87N-0197-01	2004	7	51


FED. AID NO. CMQ-N019 (701)

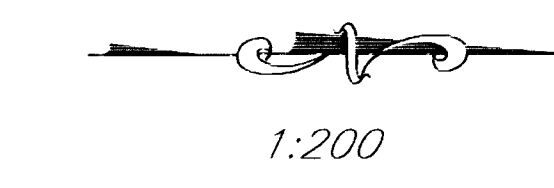

1:200

-0.305% LT. CURB

Sycamore Village 3rd Addition

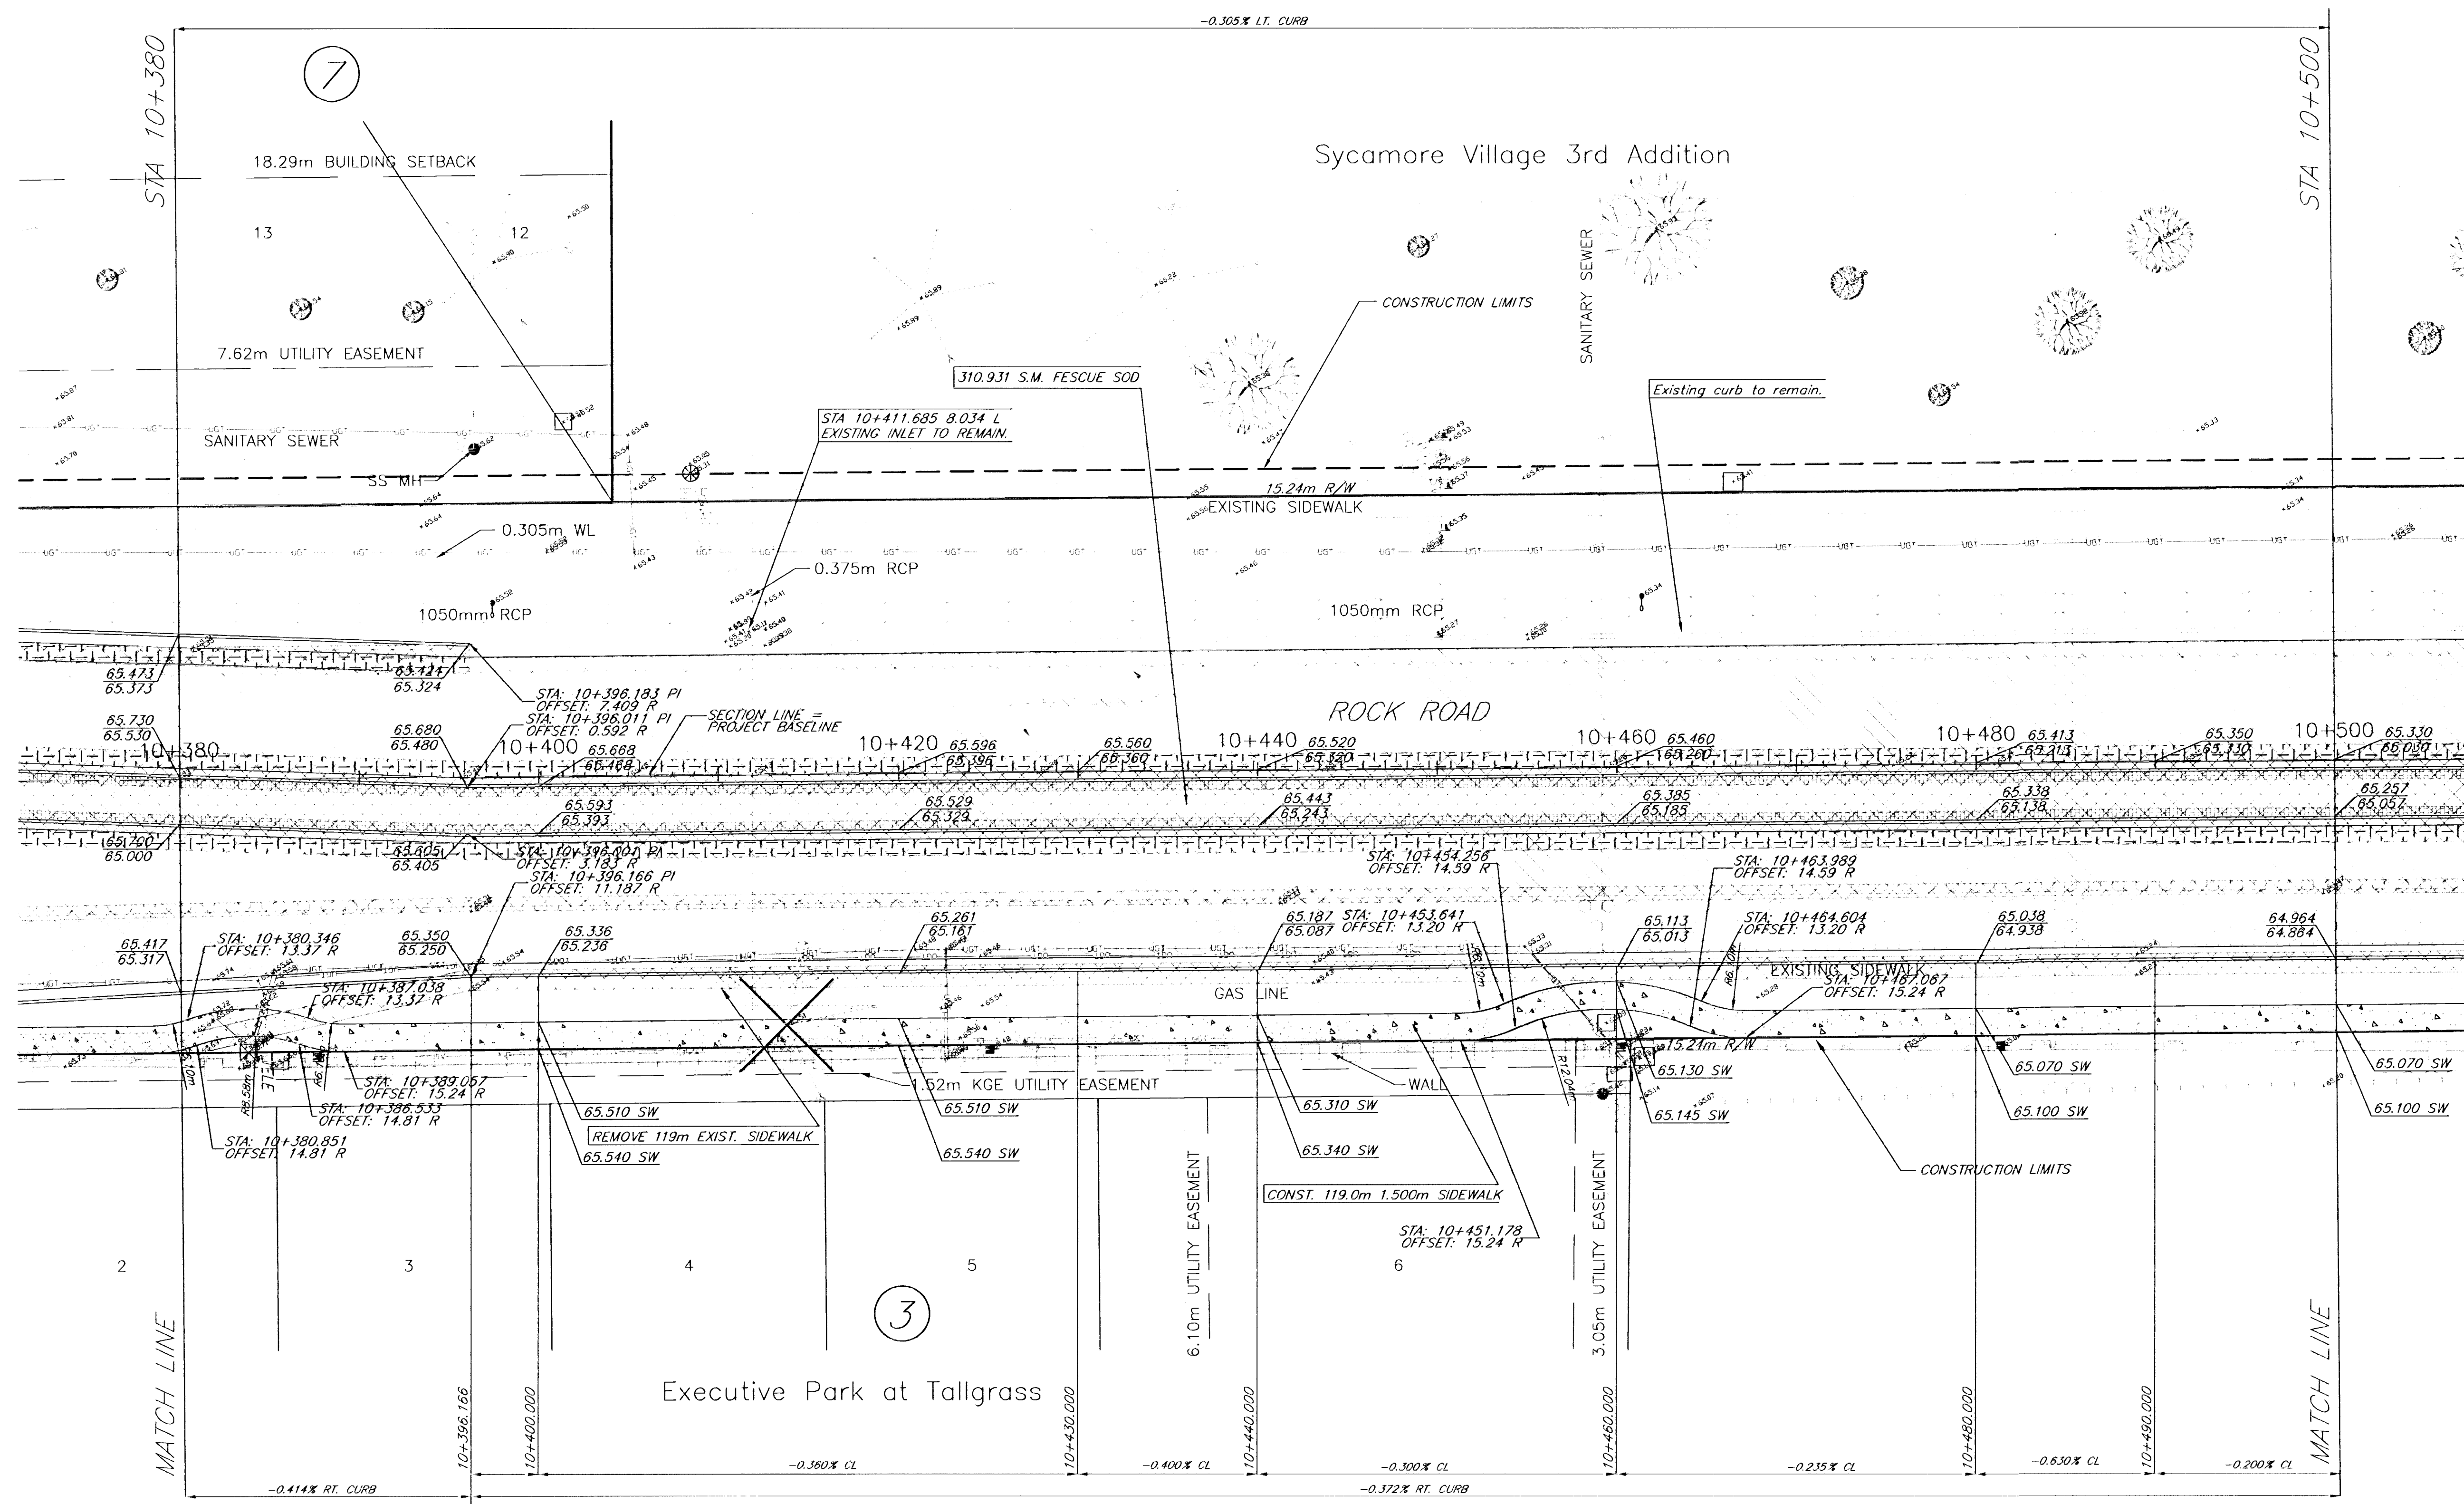

	Remove		50 mm Overlay		XX.XXX(TOP OF CURB, TC)
	50 mm Mill and Overlay		200mm Asphalt Pavement See Detail Sheet		Fescue Sod
	Edge Mill and Overlay		Portland Cement See Detail Sheet		150mm Concrete Base w/ 50mm Asphalt Wearing Course

**Rock Road-21st Street North to 29th Street North  
Sta. 10+380 to 10+500  
City of Wichita**

PROJECT NUMBER 472-83889			
KEM NO. 02042	FILE plan4	DATE 8/2002	SHEET 7
DESIGN	DRAWN	REVISED 3/2004	OF 51

**kemiller engineering**  
516 S. Market, Wichita, KS 67202      316/264-0242