
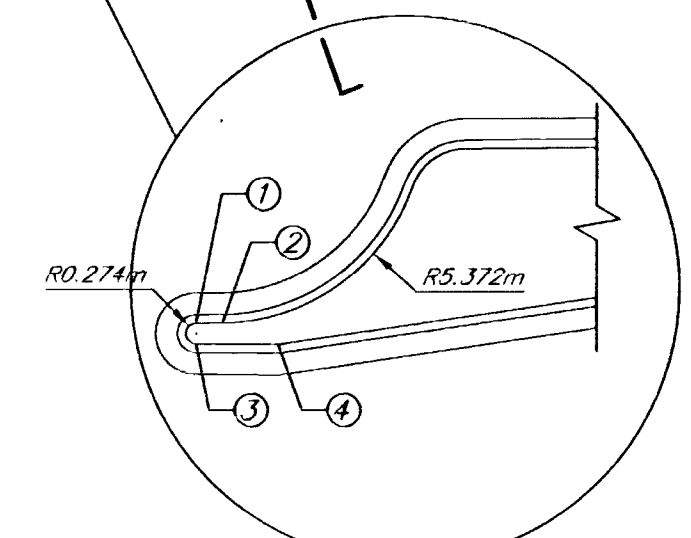


FHWA REG. NO.	STATE	PROJECT NO.	YEAR	SHEET NUMBER	TOTAL SHEETS
7	KANSAS	87N-0197-01	2004	15	51

FED. AID NO. CM-019 (701)

1:200

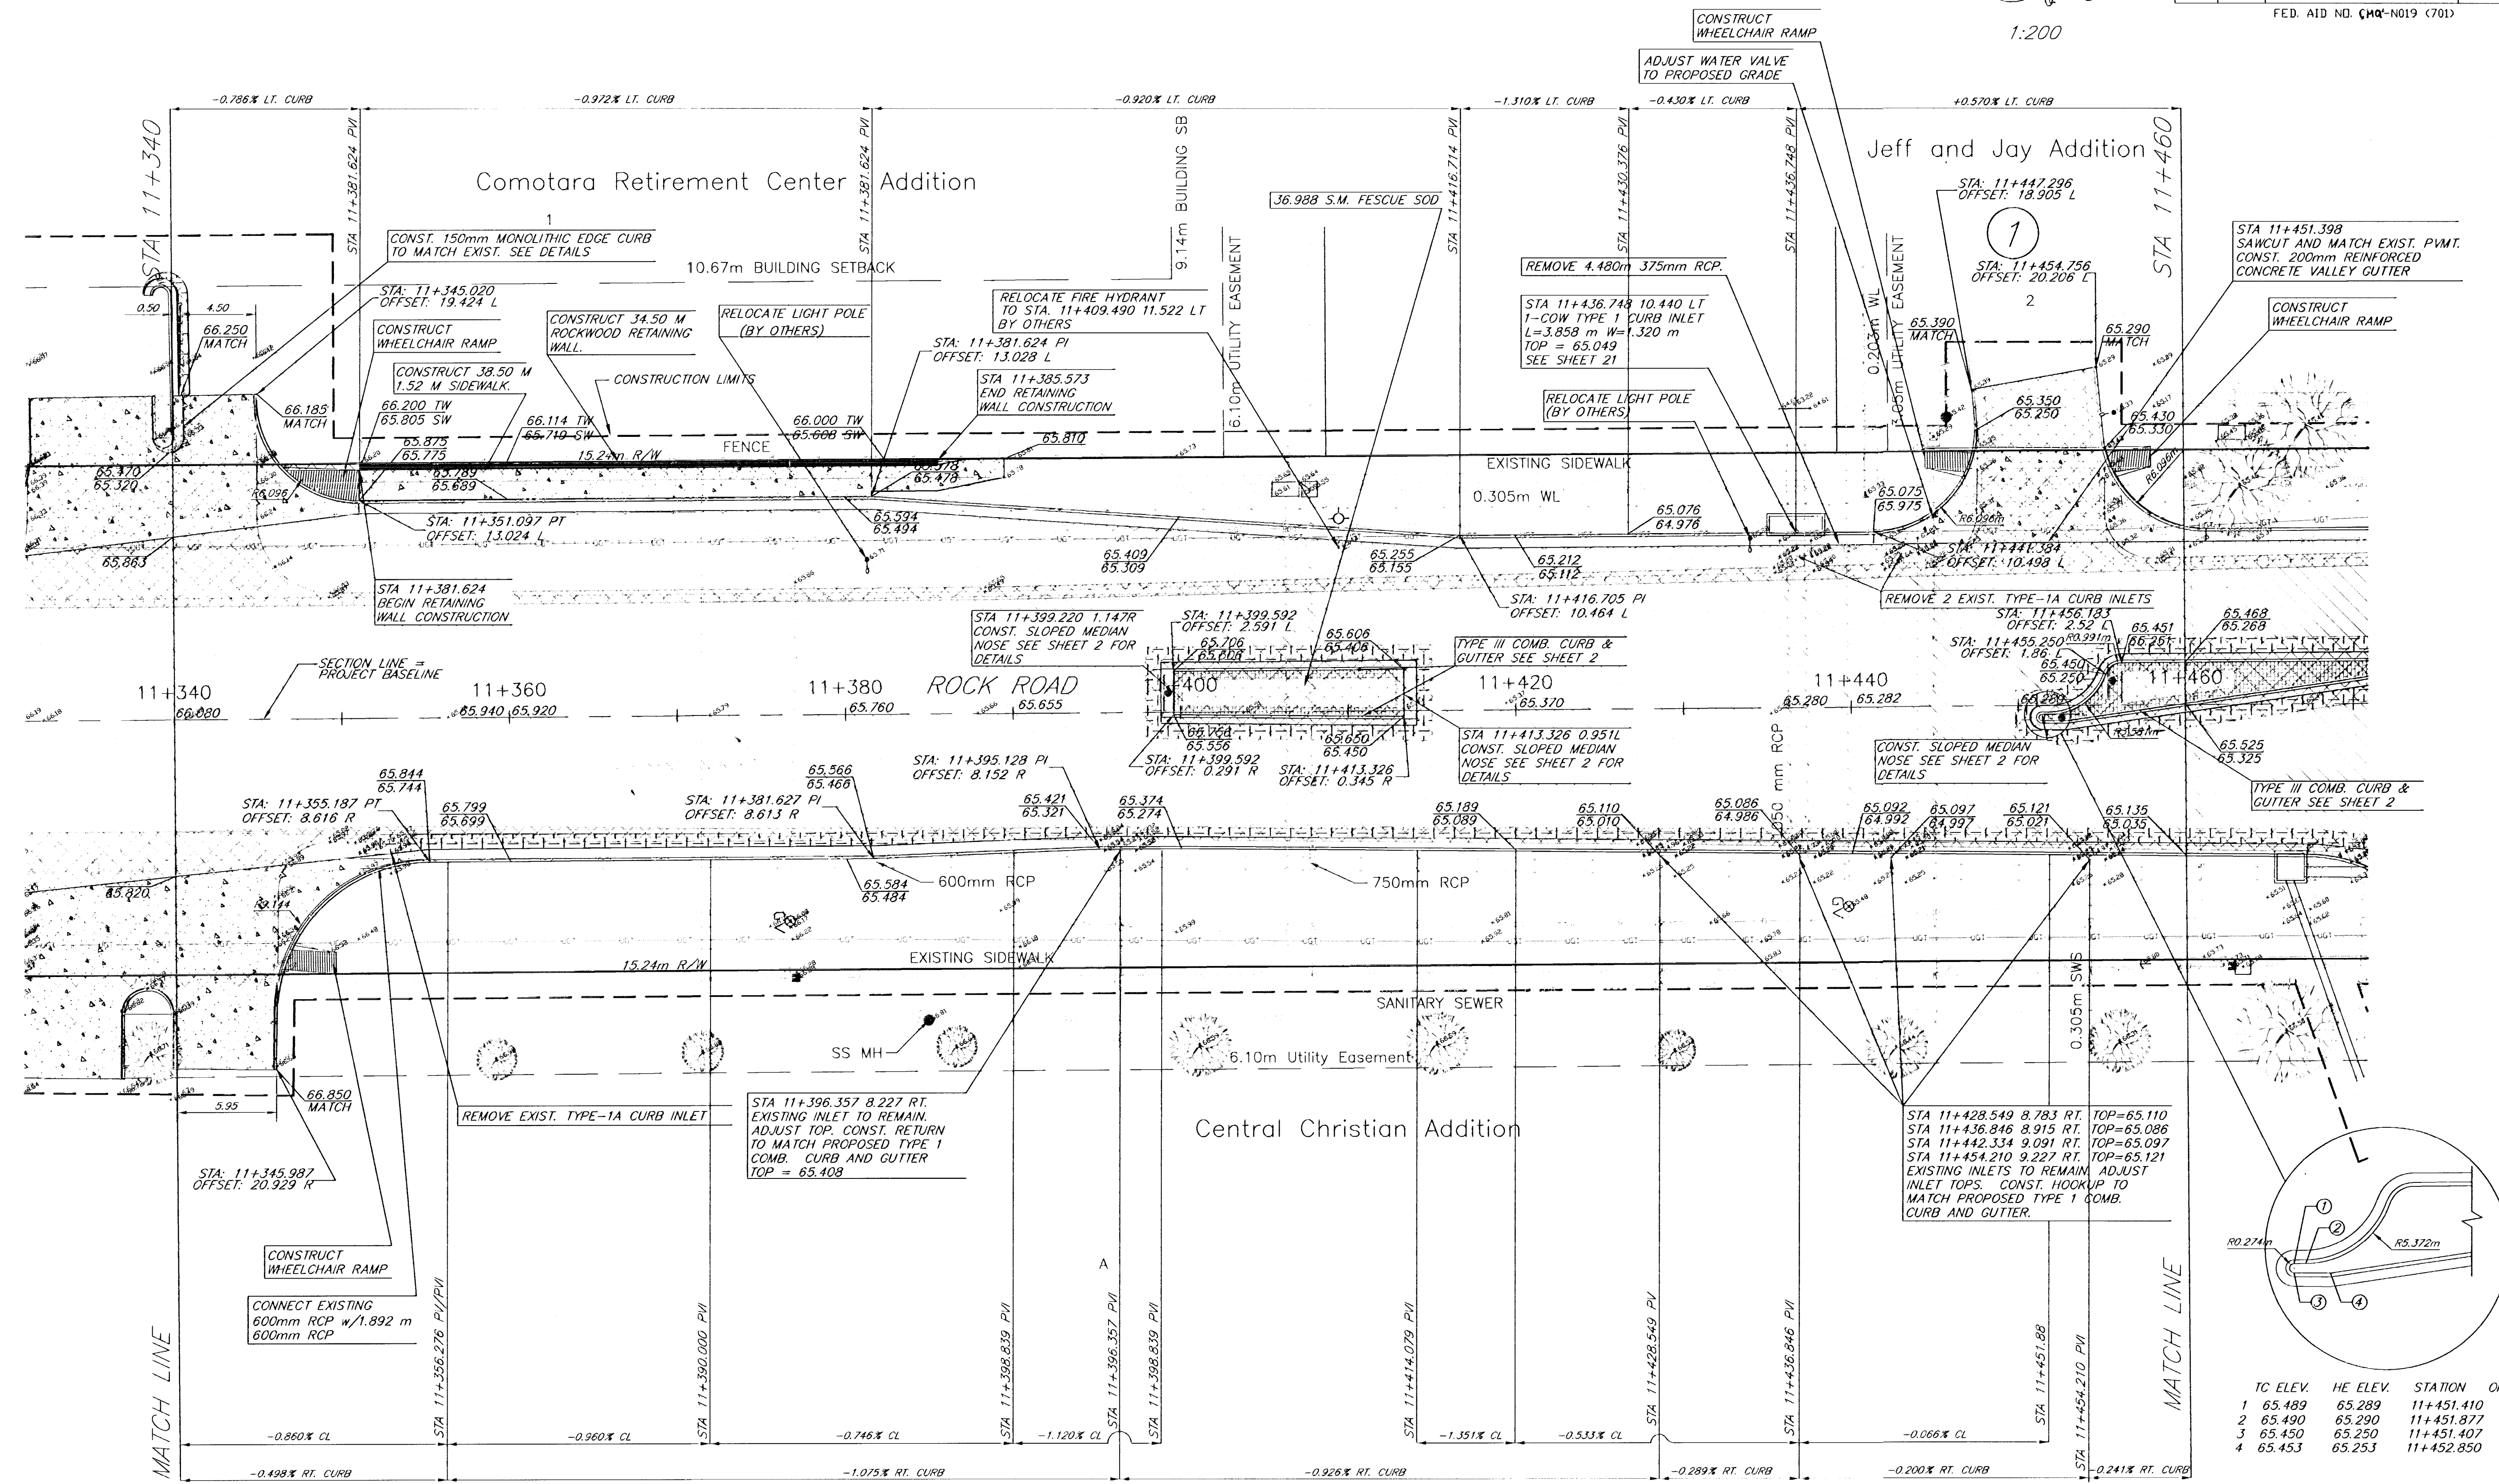

TC ELEV.	HE ELEV.	STATION	OFFSET
1 65.489	65.289	11+451.410	0.537 R
2 65.490	65.290	11+451.877	0.54 R
3 65.450	65.250	11+451.407	0.903 R
4 65.453	65.253	11+452.850	0.92 R

	Remove		50 mm Overlay		XX.XXX(TOP OF CURB, TC)
	50 mm Mill and Overlay		200mm Asphalt Pavement See Detail Sheet		XX.XXX(EDGE OF PAVEMENT, HIGH EDGE.)
	Edge Mill and Overlay		Portland Cement See Detail Sheet		Fescue Sod
			150mm Concrete Base w/ 50mm Asphalt Wearing Course		

Rock Road-21st Street North to 29th Street North
Sta. 11+340 to 11+460
City of Wichita

516 S. Market,
Wichita, KS 67202

PROJECT NUMBER
472-83889

KEM. NO.	FILE	DATE	SHEET
02042	plan12	8/2002	15
DESIGN	DRAWN	REVISED	OF
PB	PB	3/2004	51