


| FHWA<br>REG.<br>NO. | STATE  | PROJECT NO. | YEAR | SHEET<br>NUMBER | TOTAL<br>SHEETS |
|---------------------|--------|-------------|------|-----------------|-----------------|
| 7                   | KANSAS | 87N-0197-01 | 2004 | 13              | 51              |

FED. AID NO. CMA-N019 (701)

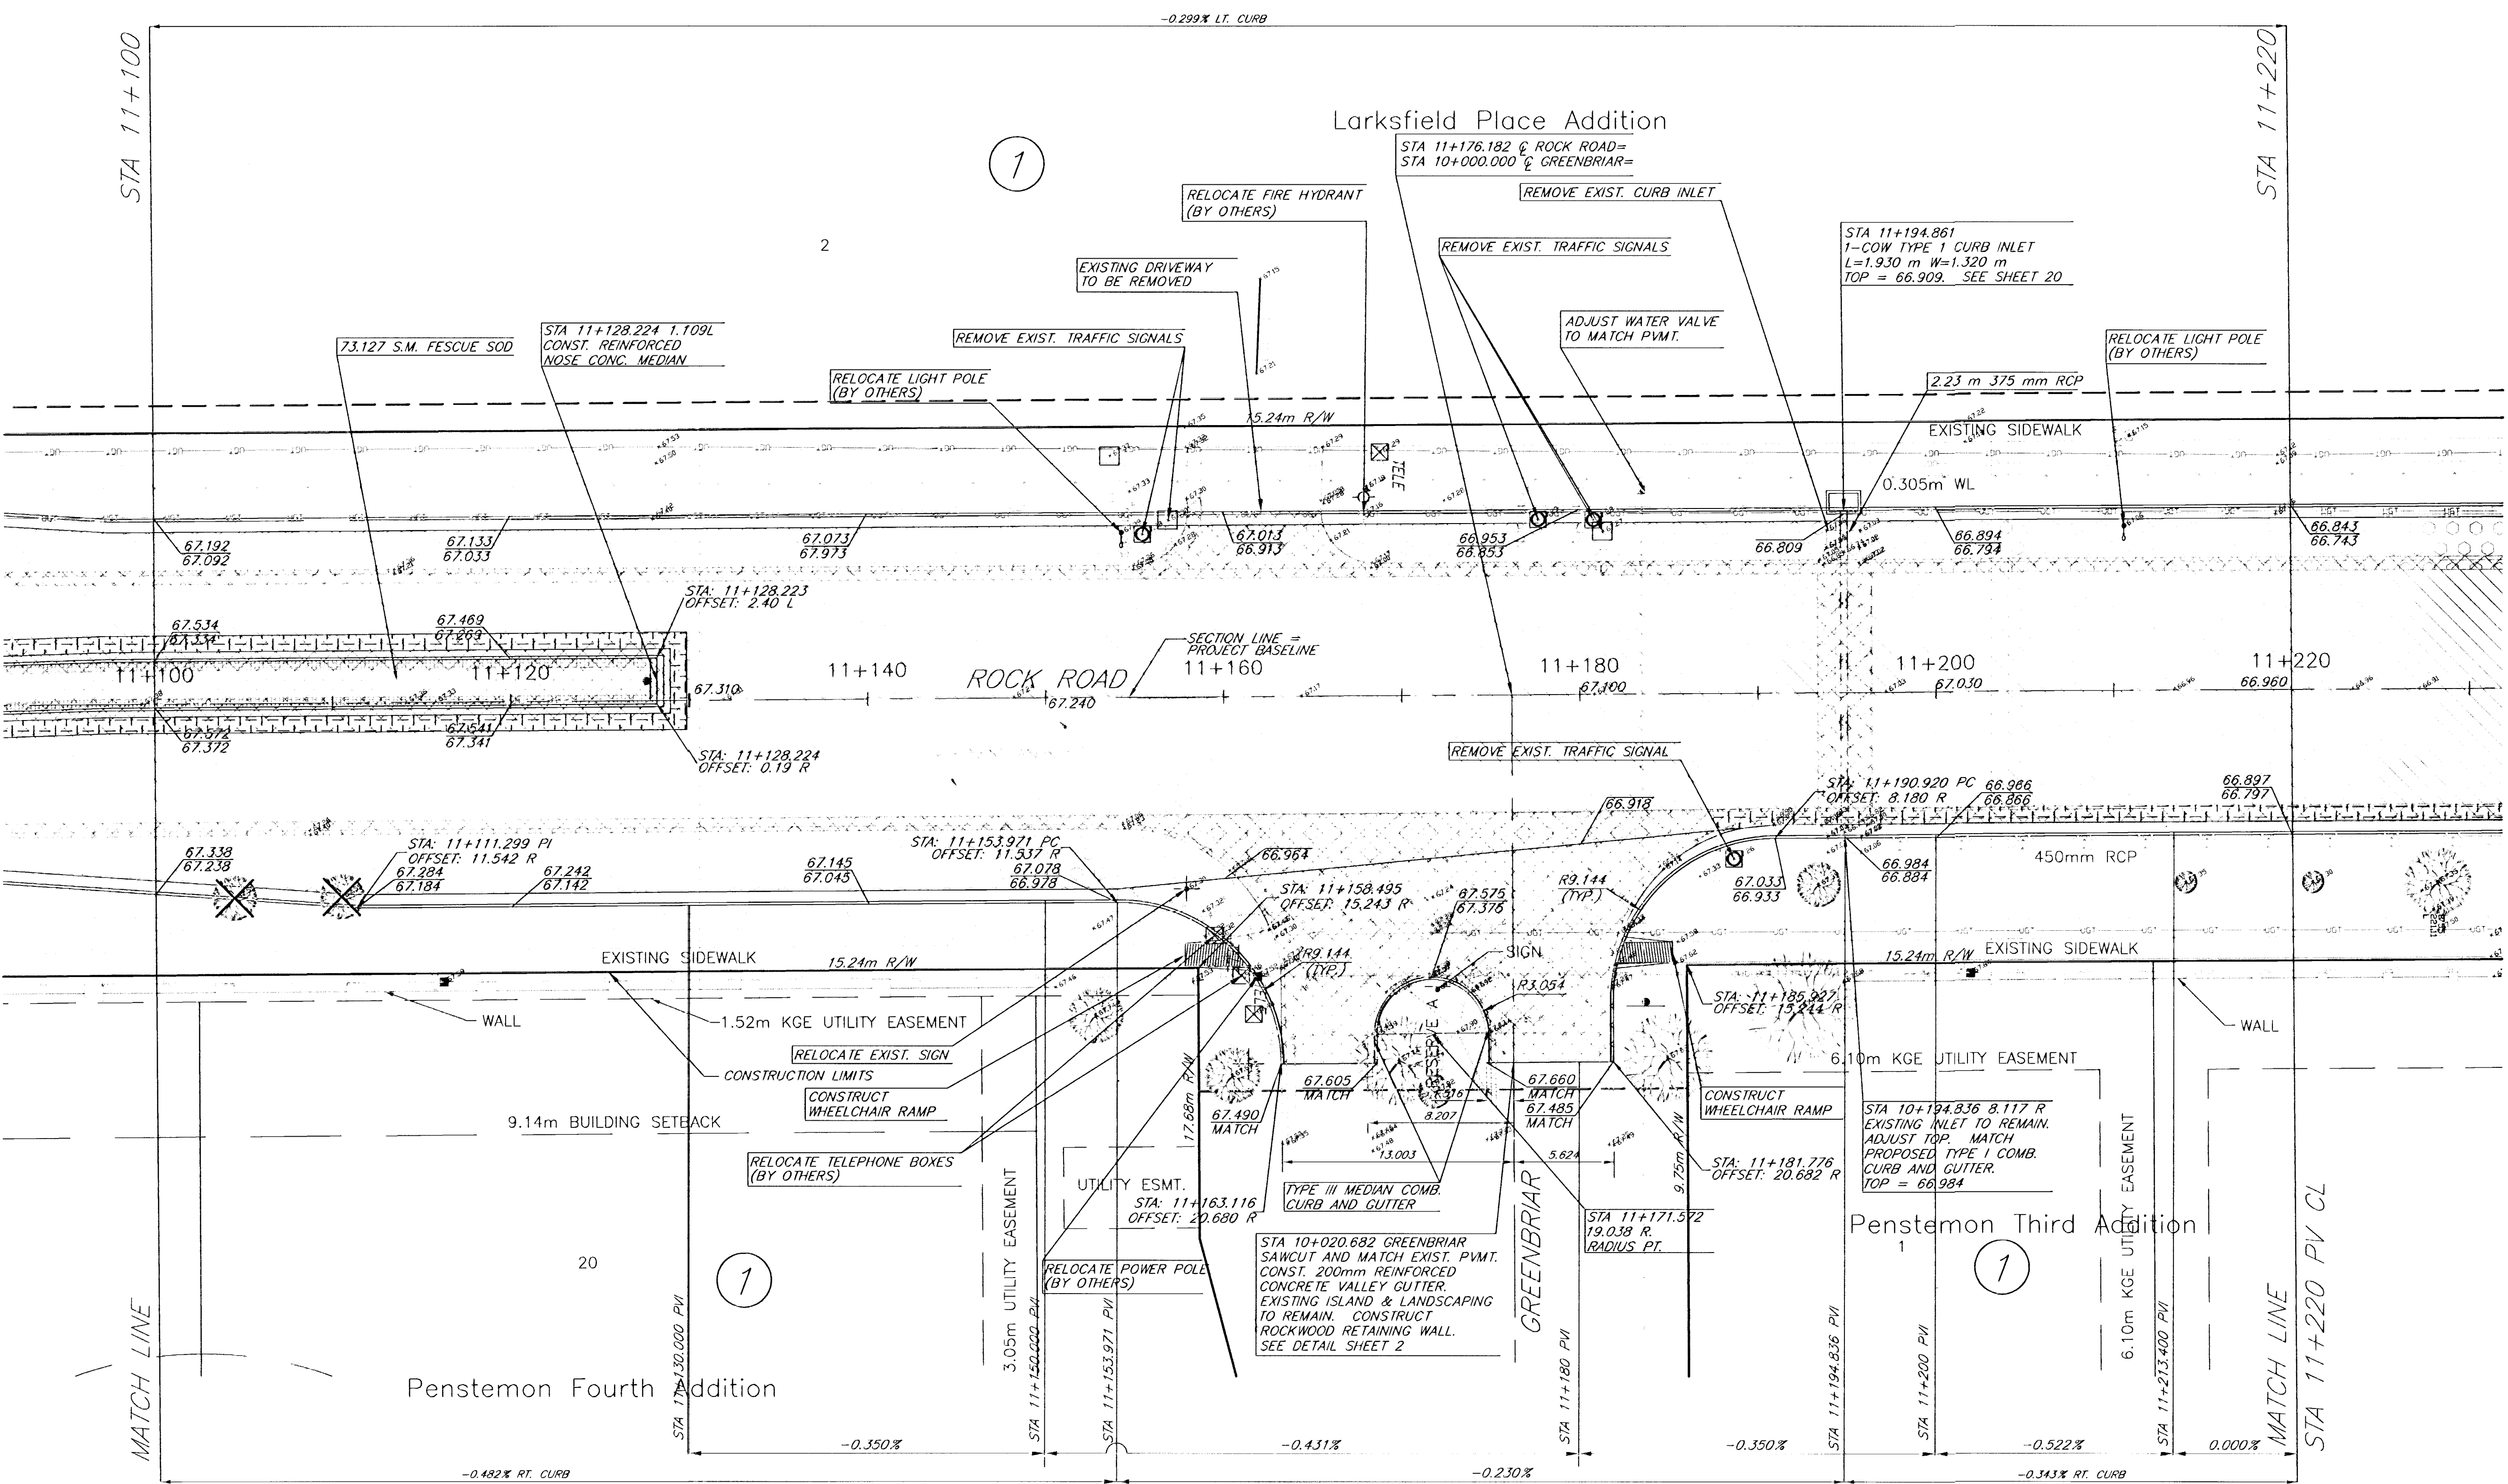

1:200



|  |                        |  |                                                          |  |                                      |
|--|------------------------|--|----------------------------------------------------------|--|--------------------------------------|
|  | Remove                 |  | 50 mm Overlay                                            |  | XX.XXX(TOP OF CURB, TC)              |
|  | 50 mm Mill and Overlay |  | 200mm Asphalt Pavement<br>See Detail Sheet               |  | XX.XXX(EDGE OF PAVEMENT, HIGH EDGE.) |
|  | Edge Mill and Overlay  |  | Portland Cement<br>See Detail Sheet                      |  | Fescue Sod                           |
|  |                        |  | 150mm Concrete Base<br>w/ 50mm Asphalt<br>Wearing Course |  |                                      |

Rock Road-21st Street North to 29th Street North  
Sta. 11+100 to 11+220  
City of Wichita

|                             |                |                   |             |
|-----------------------------|----------------|-------------------|-------------|
| PROJECT NUMBER<br>472-83889 |                |                   |             |
| KEM NO.<br>02042            | FILE<br>plan10 | DATE<br>8/2002    | SHEET<br>13 |
| DESIGN<br>PB                | DRAWN<br>PB    | REVISED<br>3/2004 | OF<br>51    |

316 S. Market, Wichita, KS 67202      316/264-0242