


FHWA REG. NO.	STATE	PROJECT NO.	YEAR	SHEET NUMBER	TOTAL SHEETS
7	KANSAS	87N-0197-01	2004	12	51

FED. AID NO. CMQ-N019 (701)

1:200

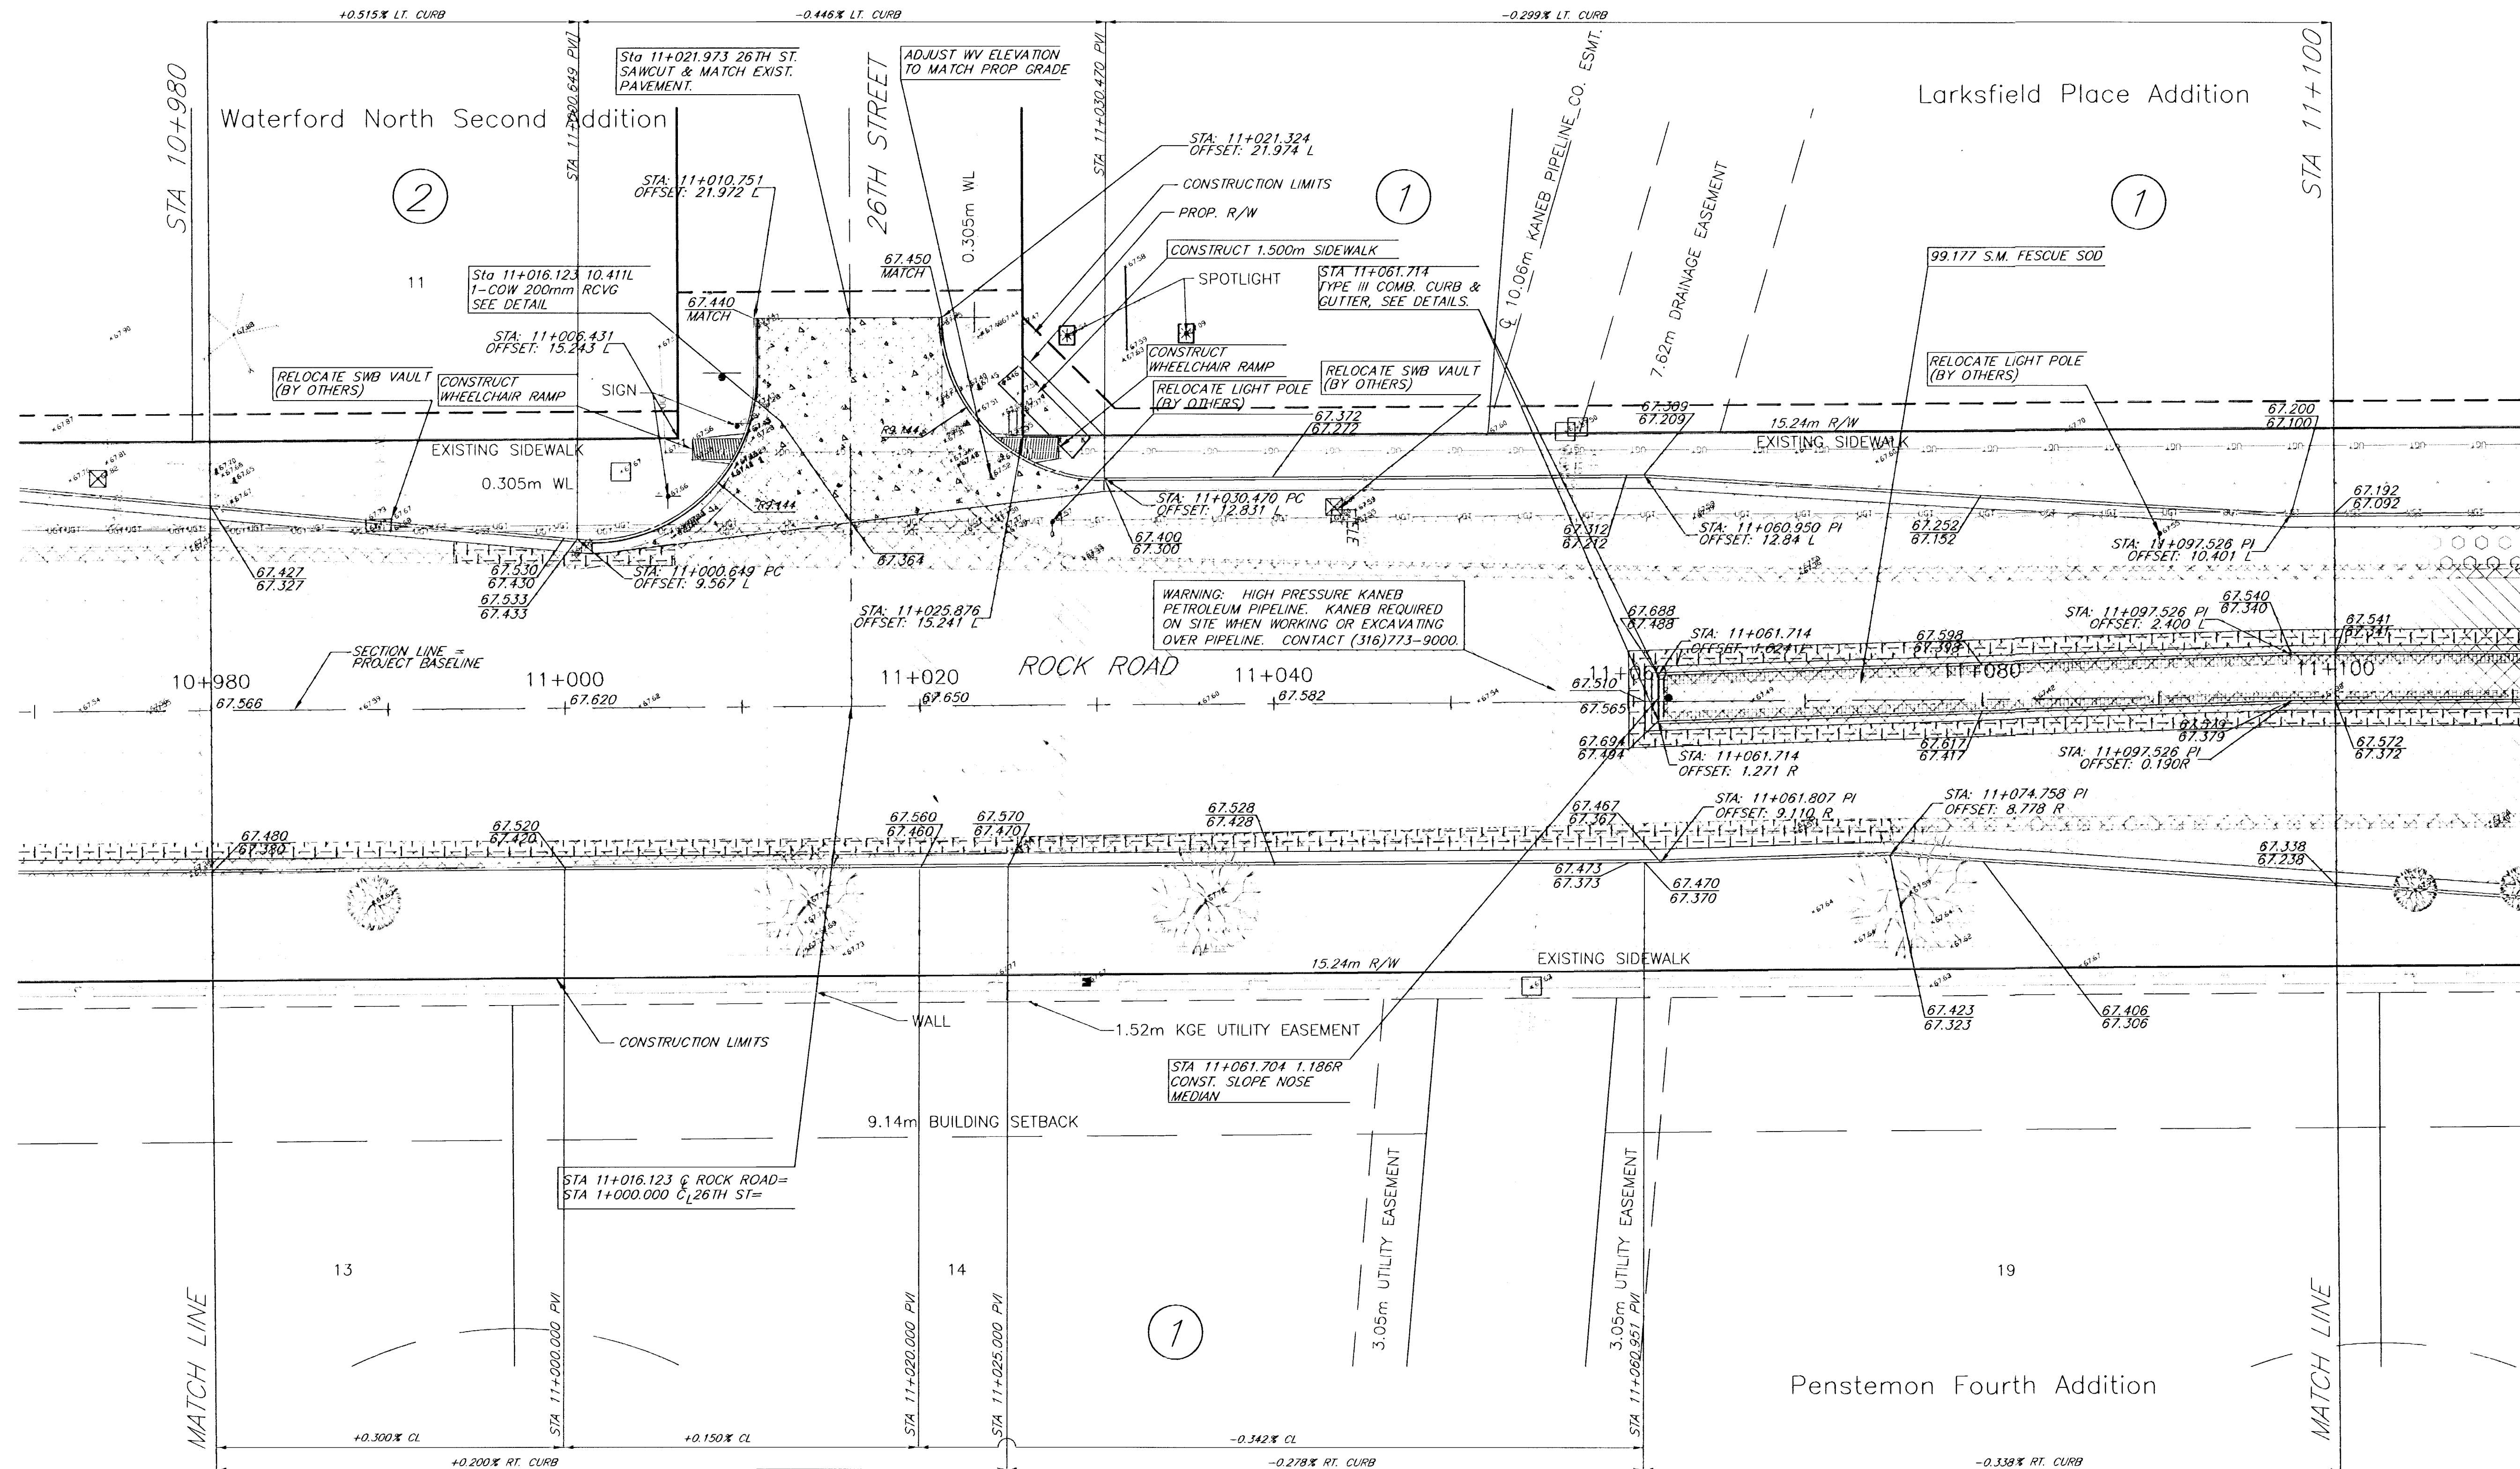

	Remove		50 mm Overlay		XX.XXX(TOP OF CURB, TC) /XX.XXX(EDGE OF PAVEMENT, HIGH EDGE.)
	50 mm Mill and Overlay See Detail Sheet		200mm Asphalt Pavement See Detail Sheet		Fescue Sod
	Edge Mill and Overlay		Portland Cement See Detail Sheet		150mm Concrete Base w/ 50mm Asphalt Wearing Course

**Rock Road-21st Street North to 29th Street North  
Sta. 10+980 to 11+100  
City of Wichita**

**kemiller engineering**

PROJECT NUMBER 472-83889			
KEM NO. 02042	FILE plan9	DATE 8/2002	SHEET 12
DESIGN PB	DRAWN PB	REVISED 3/2004	OF 51

518 S. Market, Wichita, KS 67202      316/264-0242