


FHWA REG. NO.	STATE	PROJECT NO.	YEAR	SHEET NUMBER	TOTAL SHEETS
7	KANSAS	87N-0197-01	2004	10	51
FED. AID NO. CMA-N019 (701)					

1:200

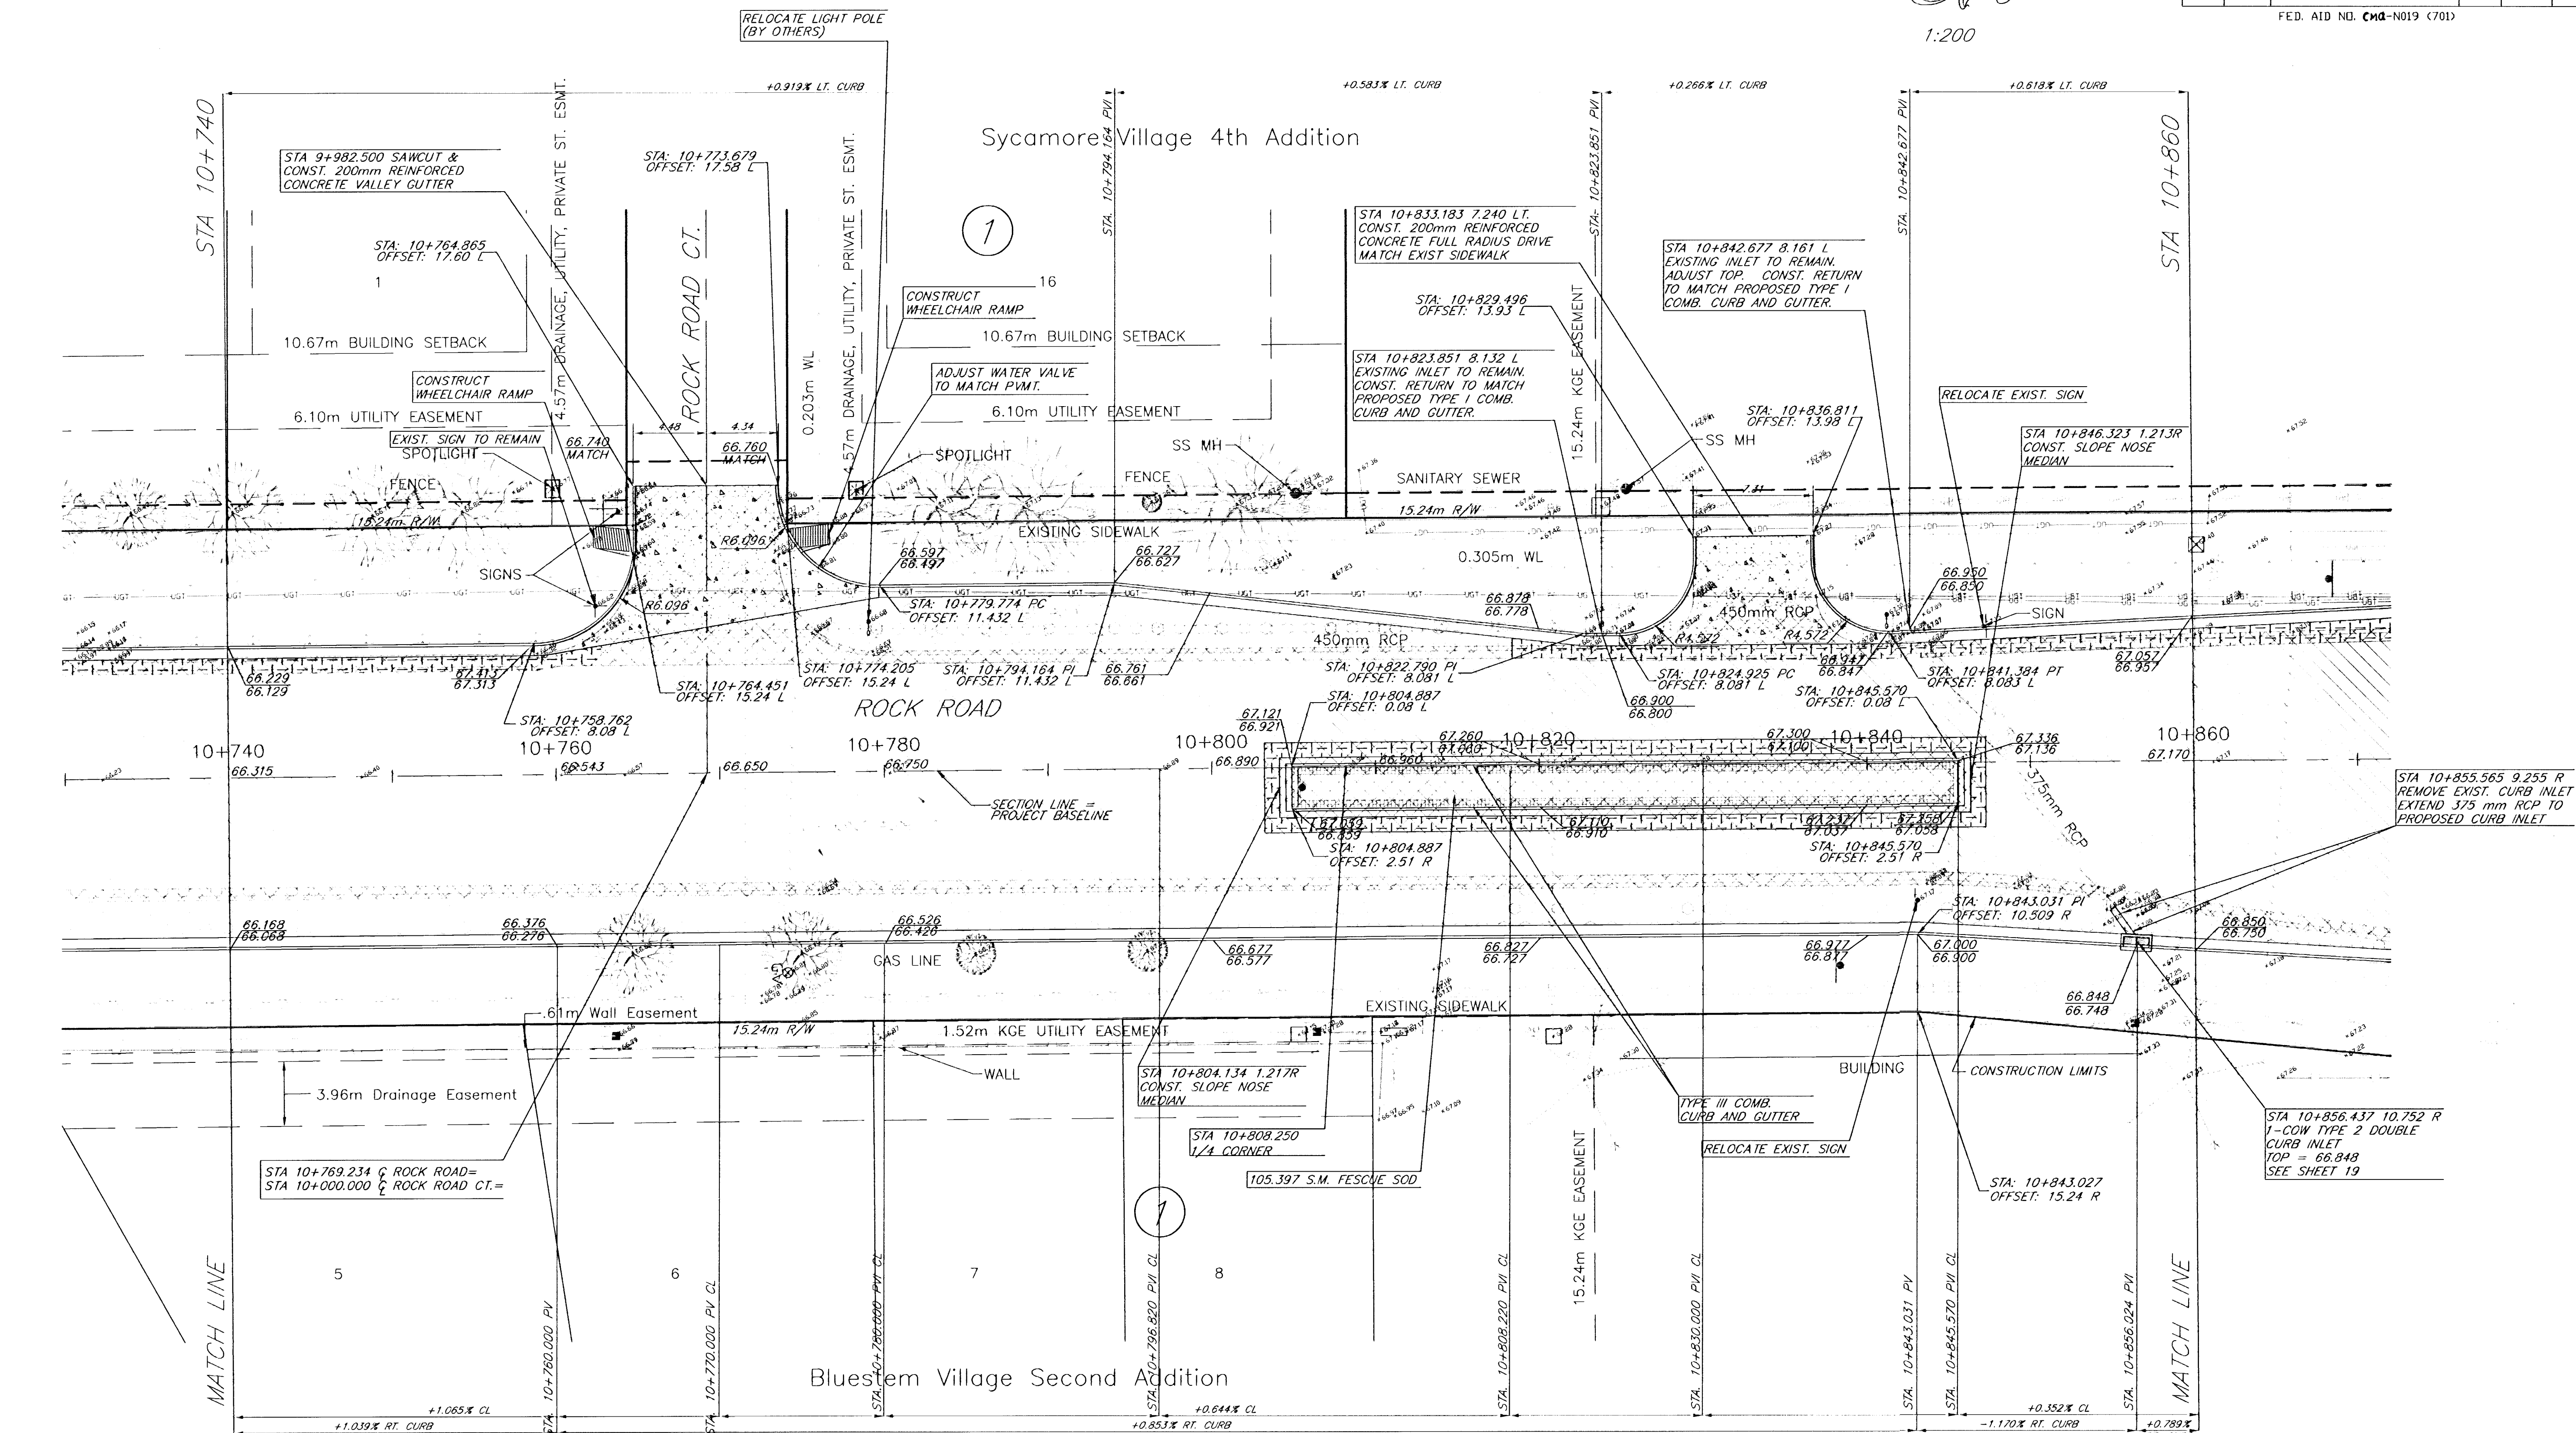

	Remove		50 mm Overlay		XX.XXX(TOP OF CURB, TC)
	50 mm Mill and Overlay		200mm Asphalt Pavement See Detail Sheet		XX.XXX(EDGE OF PAVEMENT, HIGH EDGE.)
	Edge Mill and Overlay		Portland Cement See Detail Sheet		Fescue Sod
			150mm Concrete Base w/ 50mm Asphalt Wearing Course		

Rock Road-21st Street North to 29th Street North
Sta. 10+740 to 10+860
City of Wichita

PROJECT NUMBER 472-83889			
KEM NO. 02042	FILE plan7	DATE 8/2002	SHEET 10
DESIGN PB	DRAWN PB	REVISED 3/2004	OF 51

kemiller engineering
 516 S. Market, Wichita, KS 67202 316/264-0242