
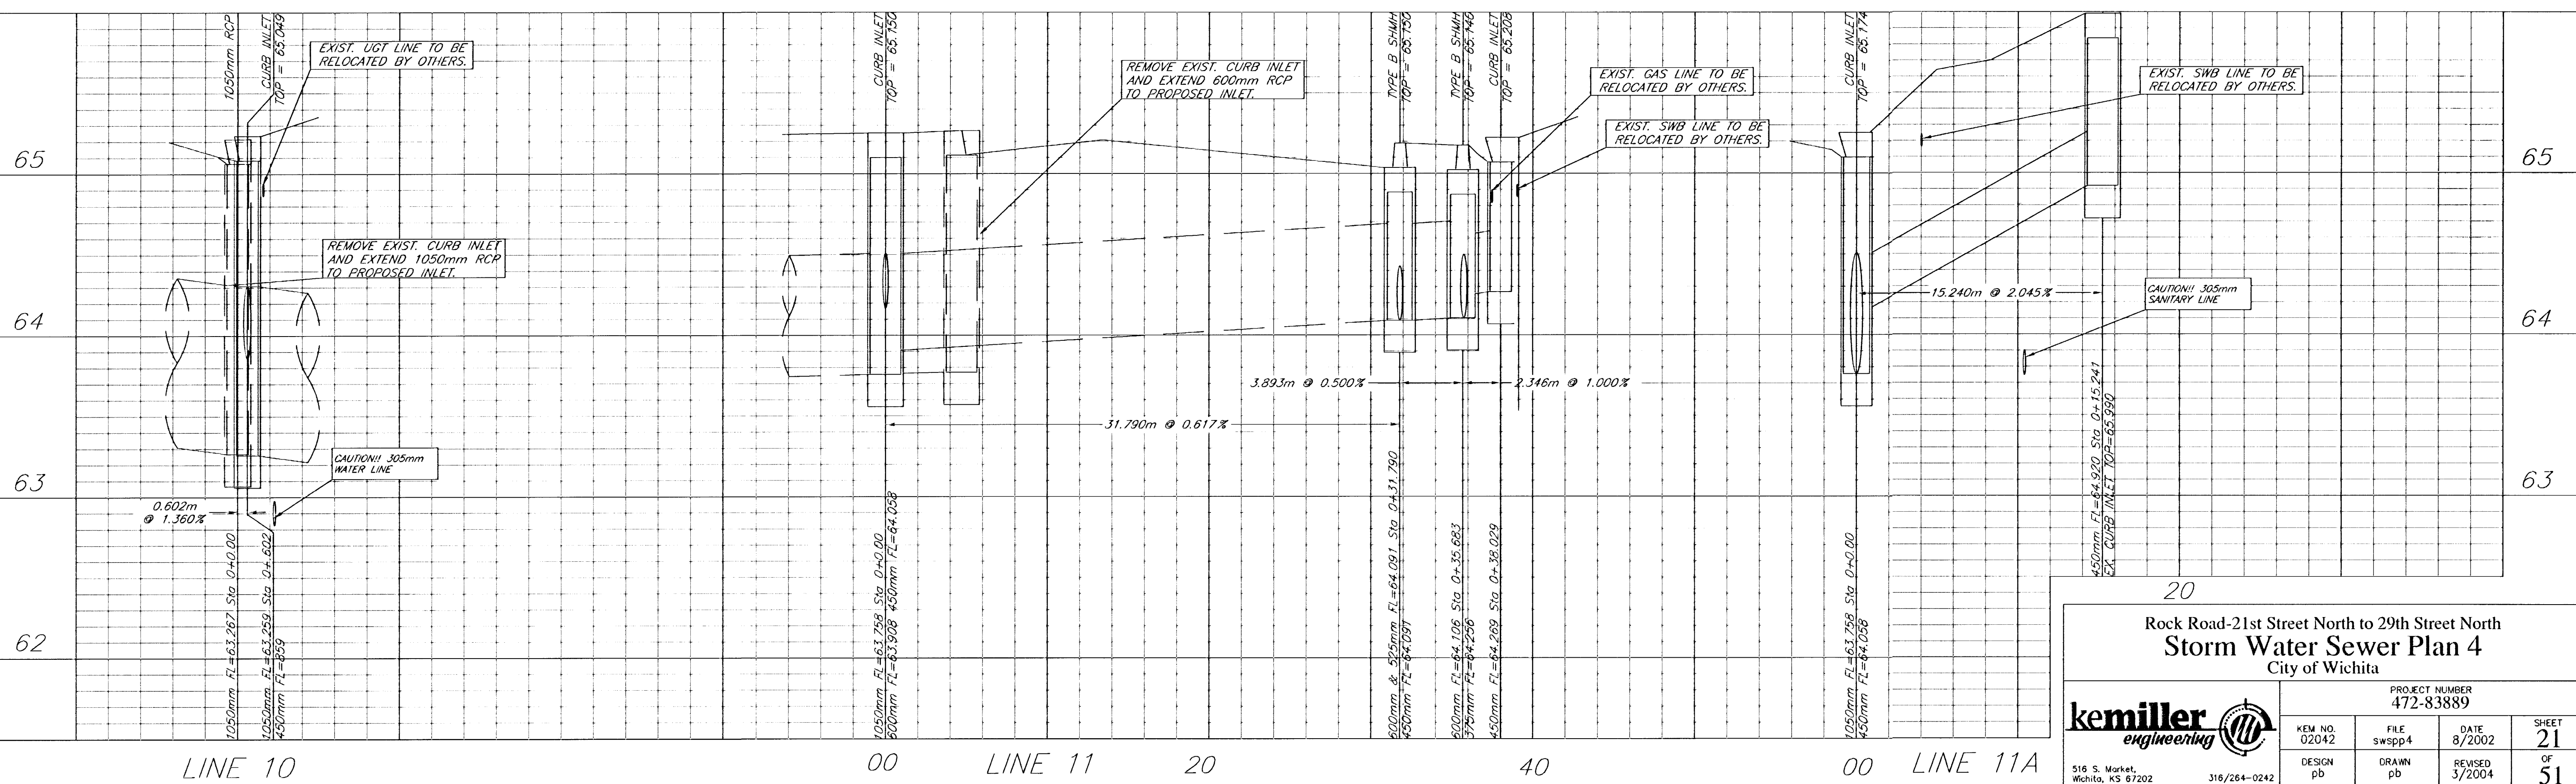


FHWA REG. NO.	STATE	PROJECT NO.	YEAR	SHEET NUMBER	TOTAL SHEETS
7	KANSAS	87N-0197-01	2004	21	51

FED. AID NO. CHA-N019 (701)

1:200 HORIZONTAL
1:20 VERTICAL

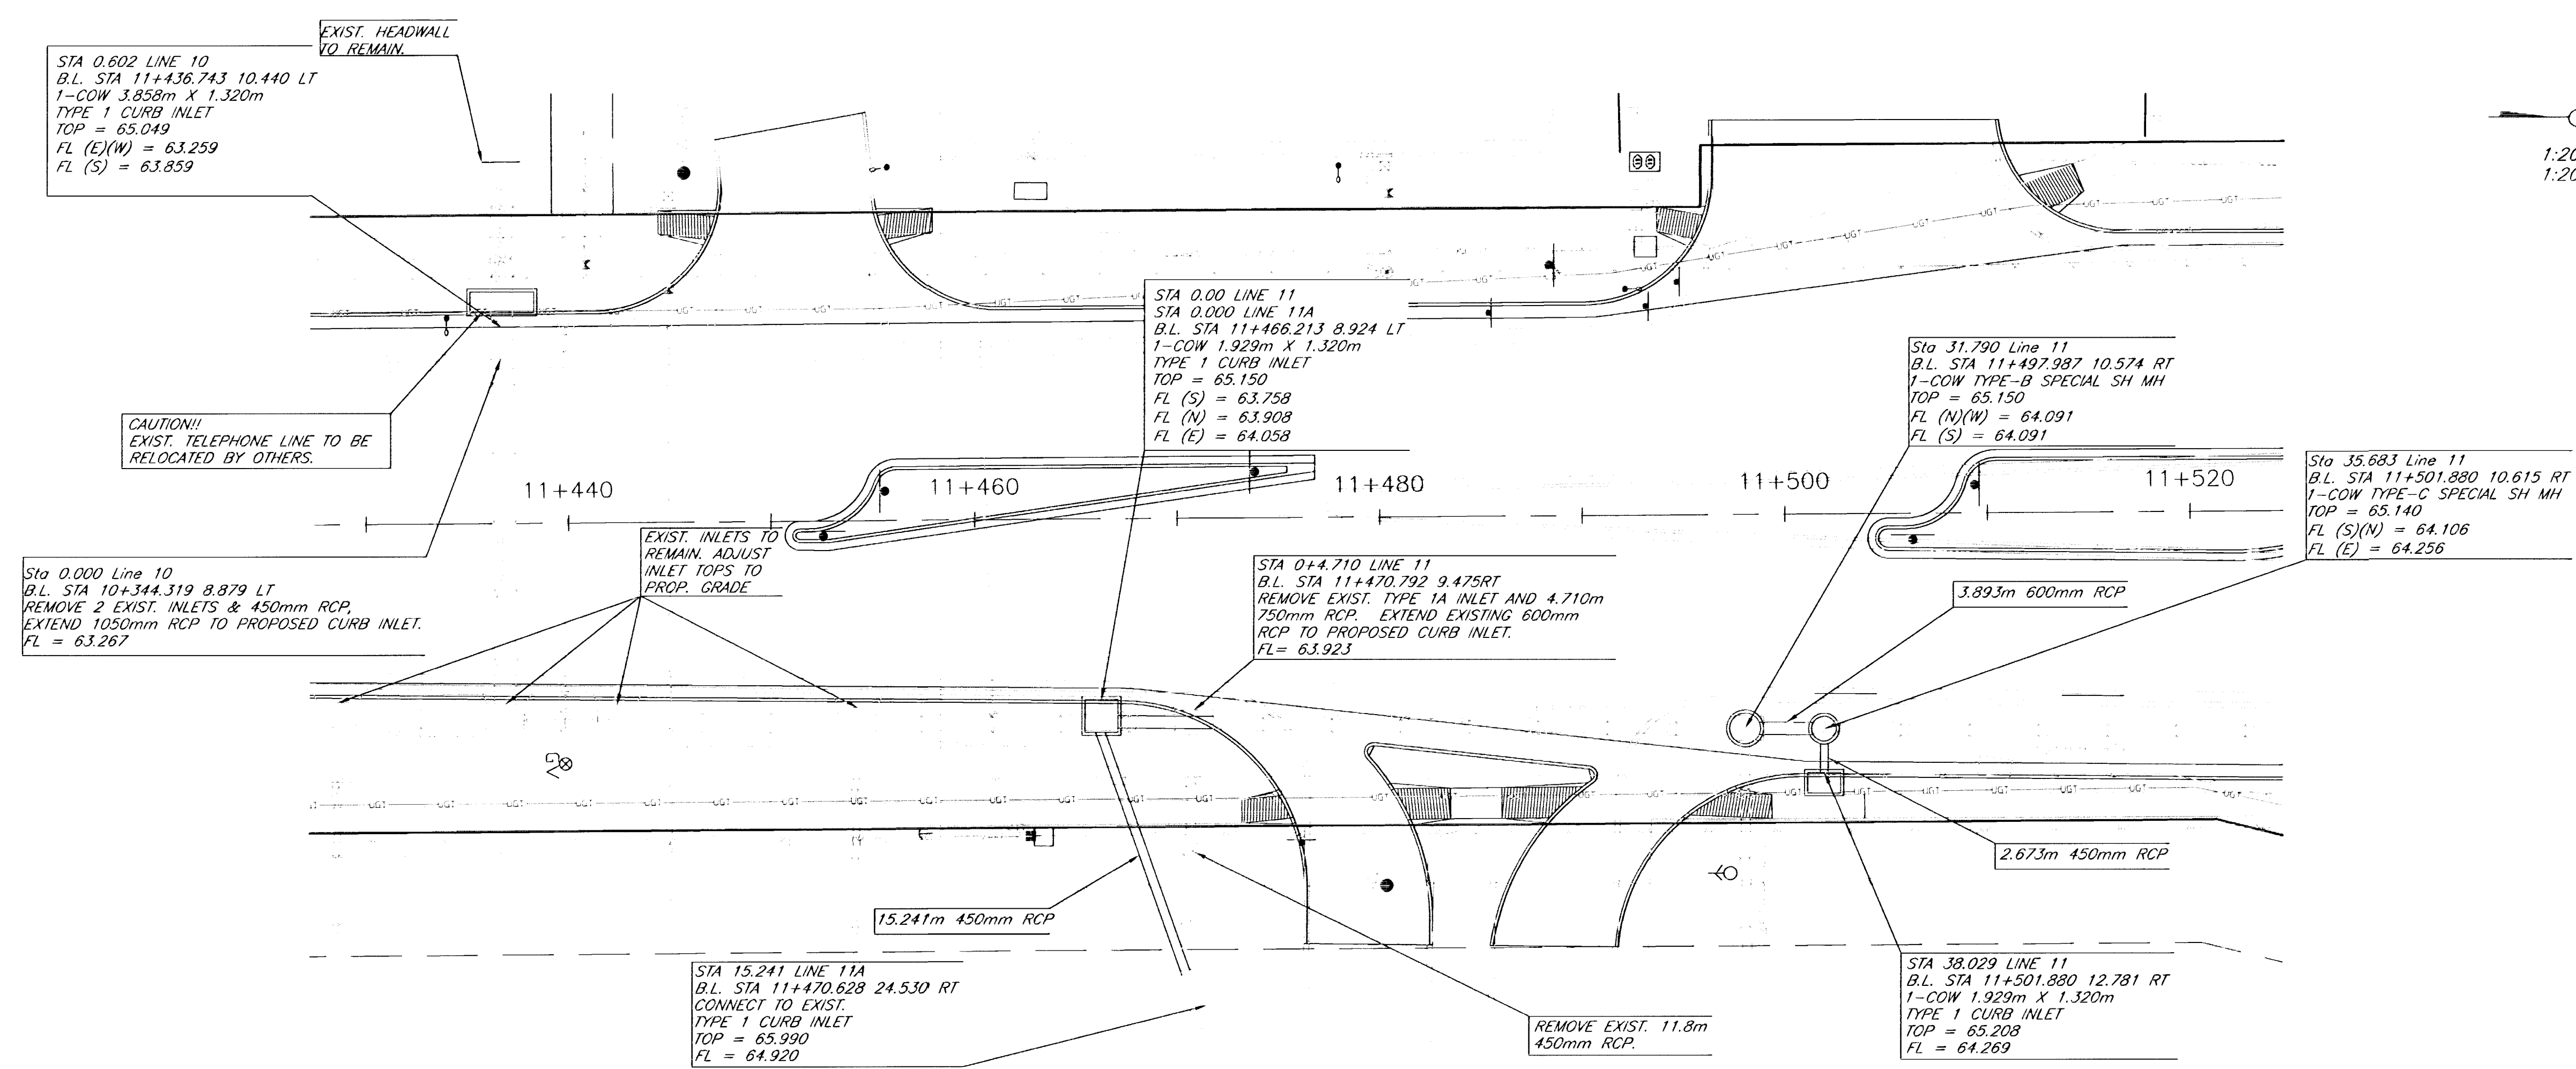

20
Rock Road-21st Street North to 29th Street North
Storm Water Sewer Plan 4
City of Wichita

PROJECT NUMBER 472-83889			
KEM NO. 02042	FILE swspp4	DATE 8/2002	SHEET 21
DESIGN pb	DRAWN pb	REVISED 3/2004	OF 51

kemiller engineering
516 S. Market, Wichita, KS 67202 316/264-0242