
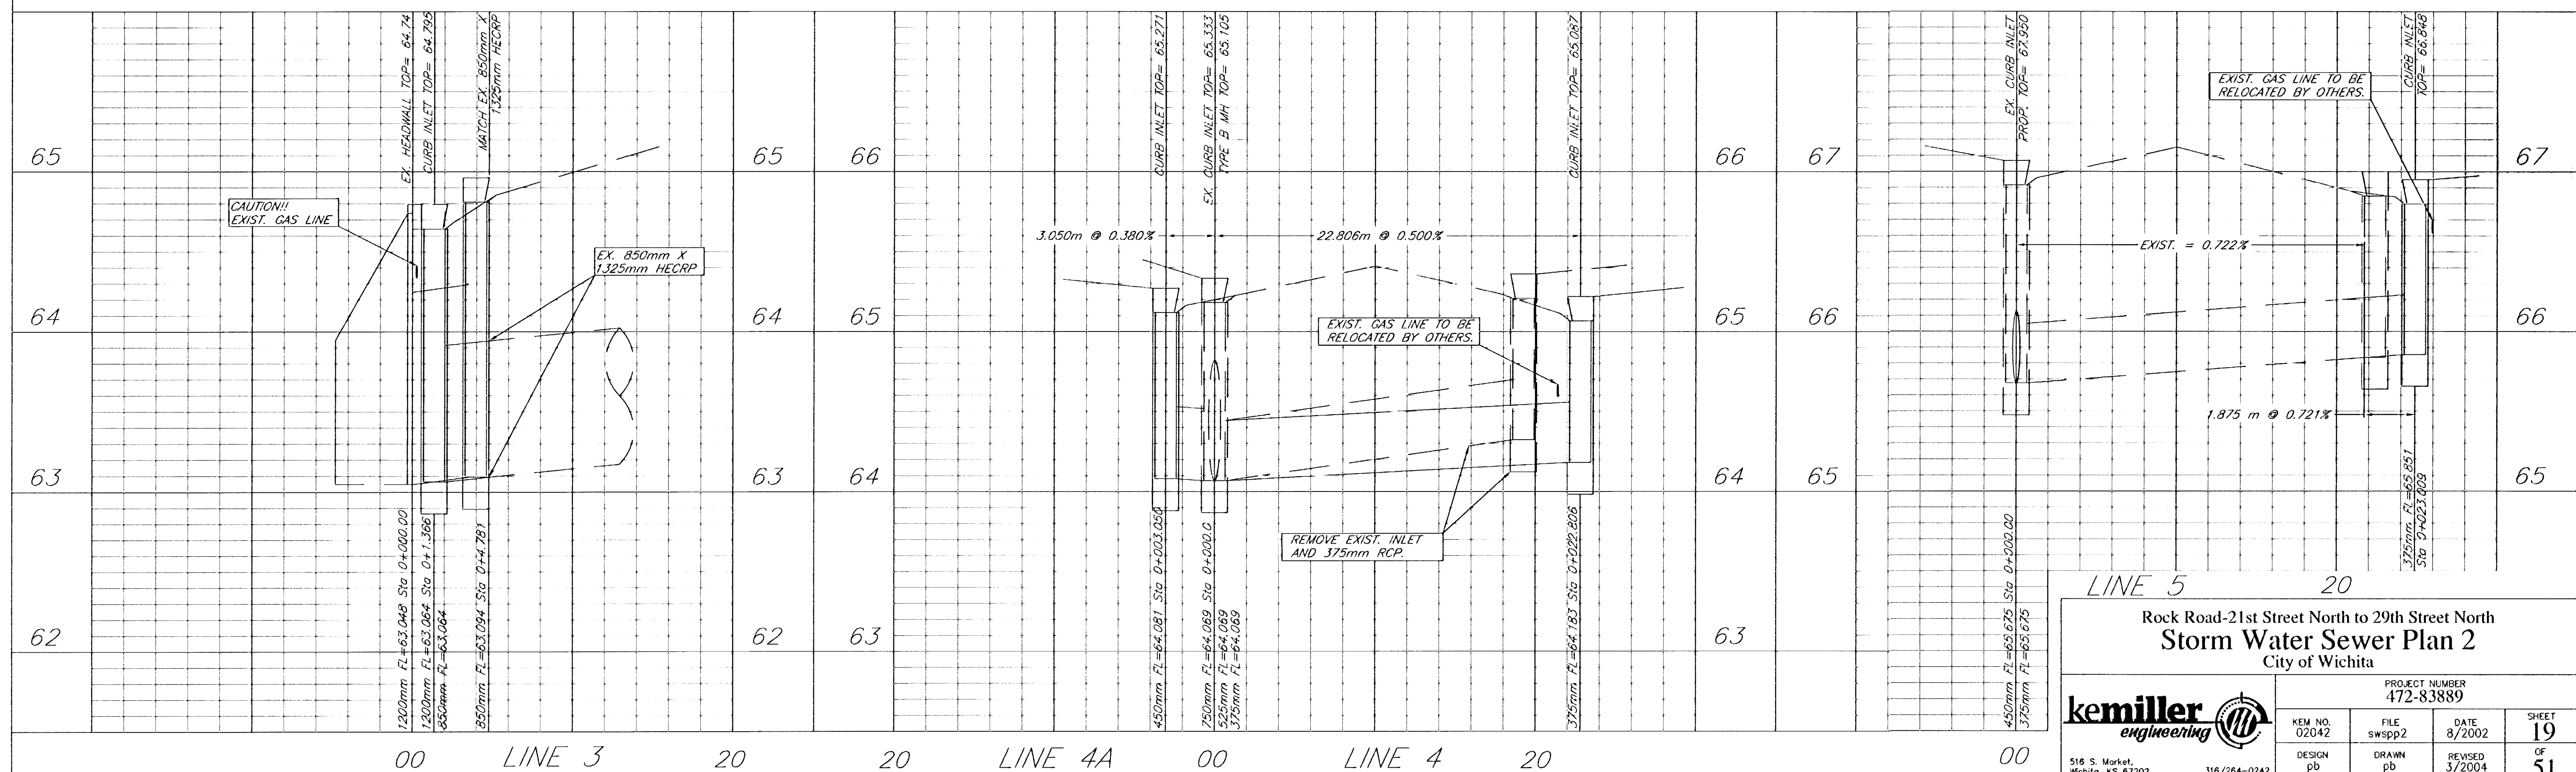
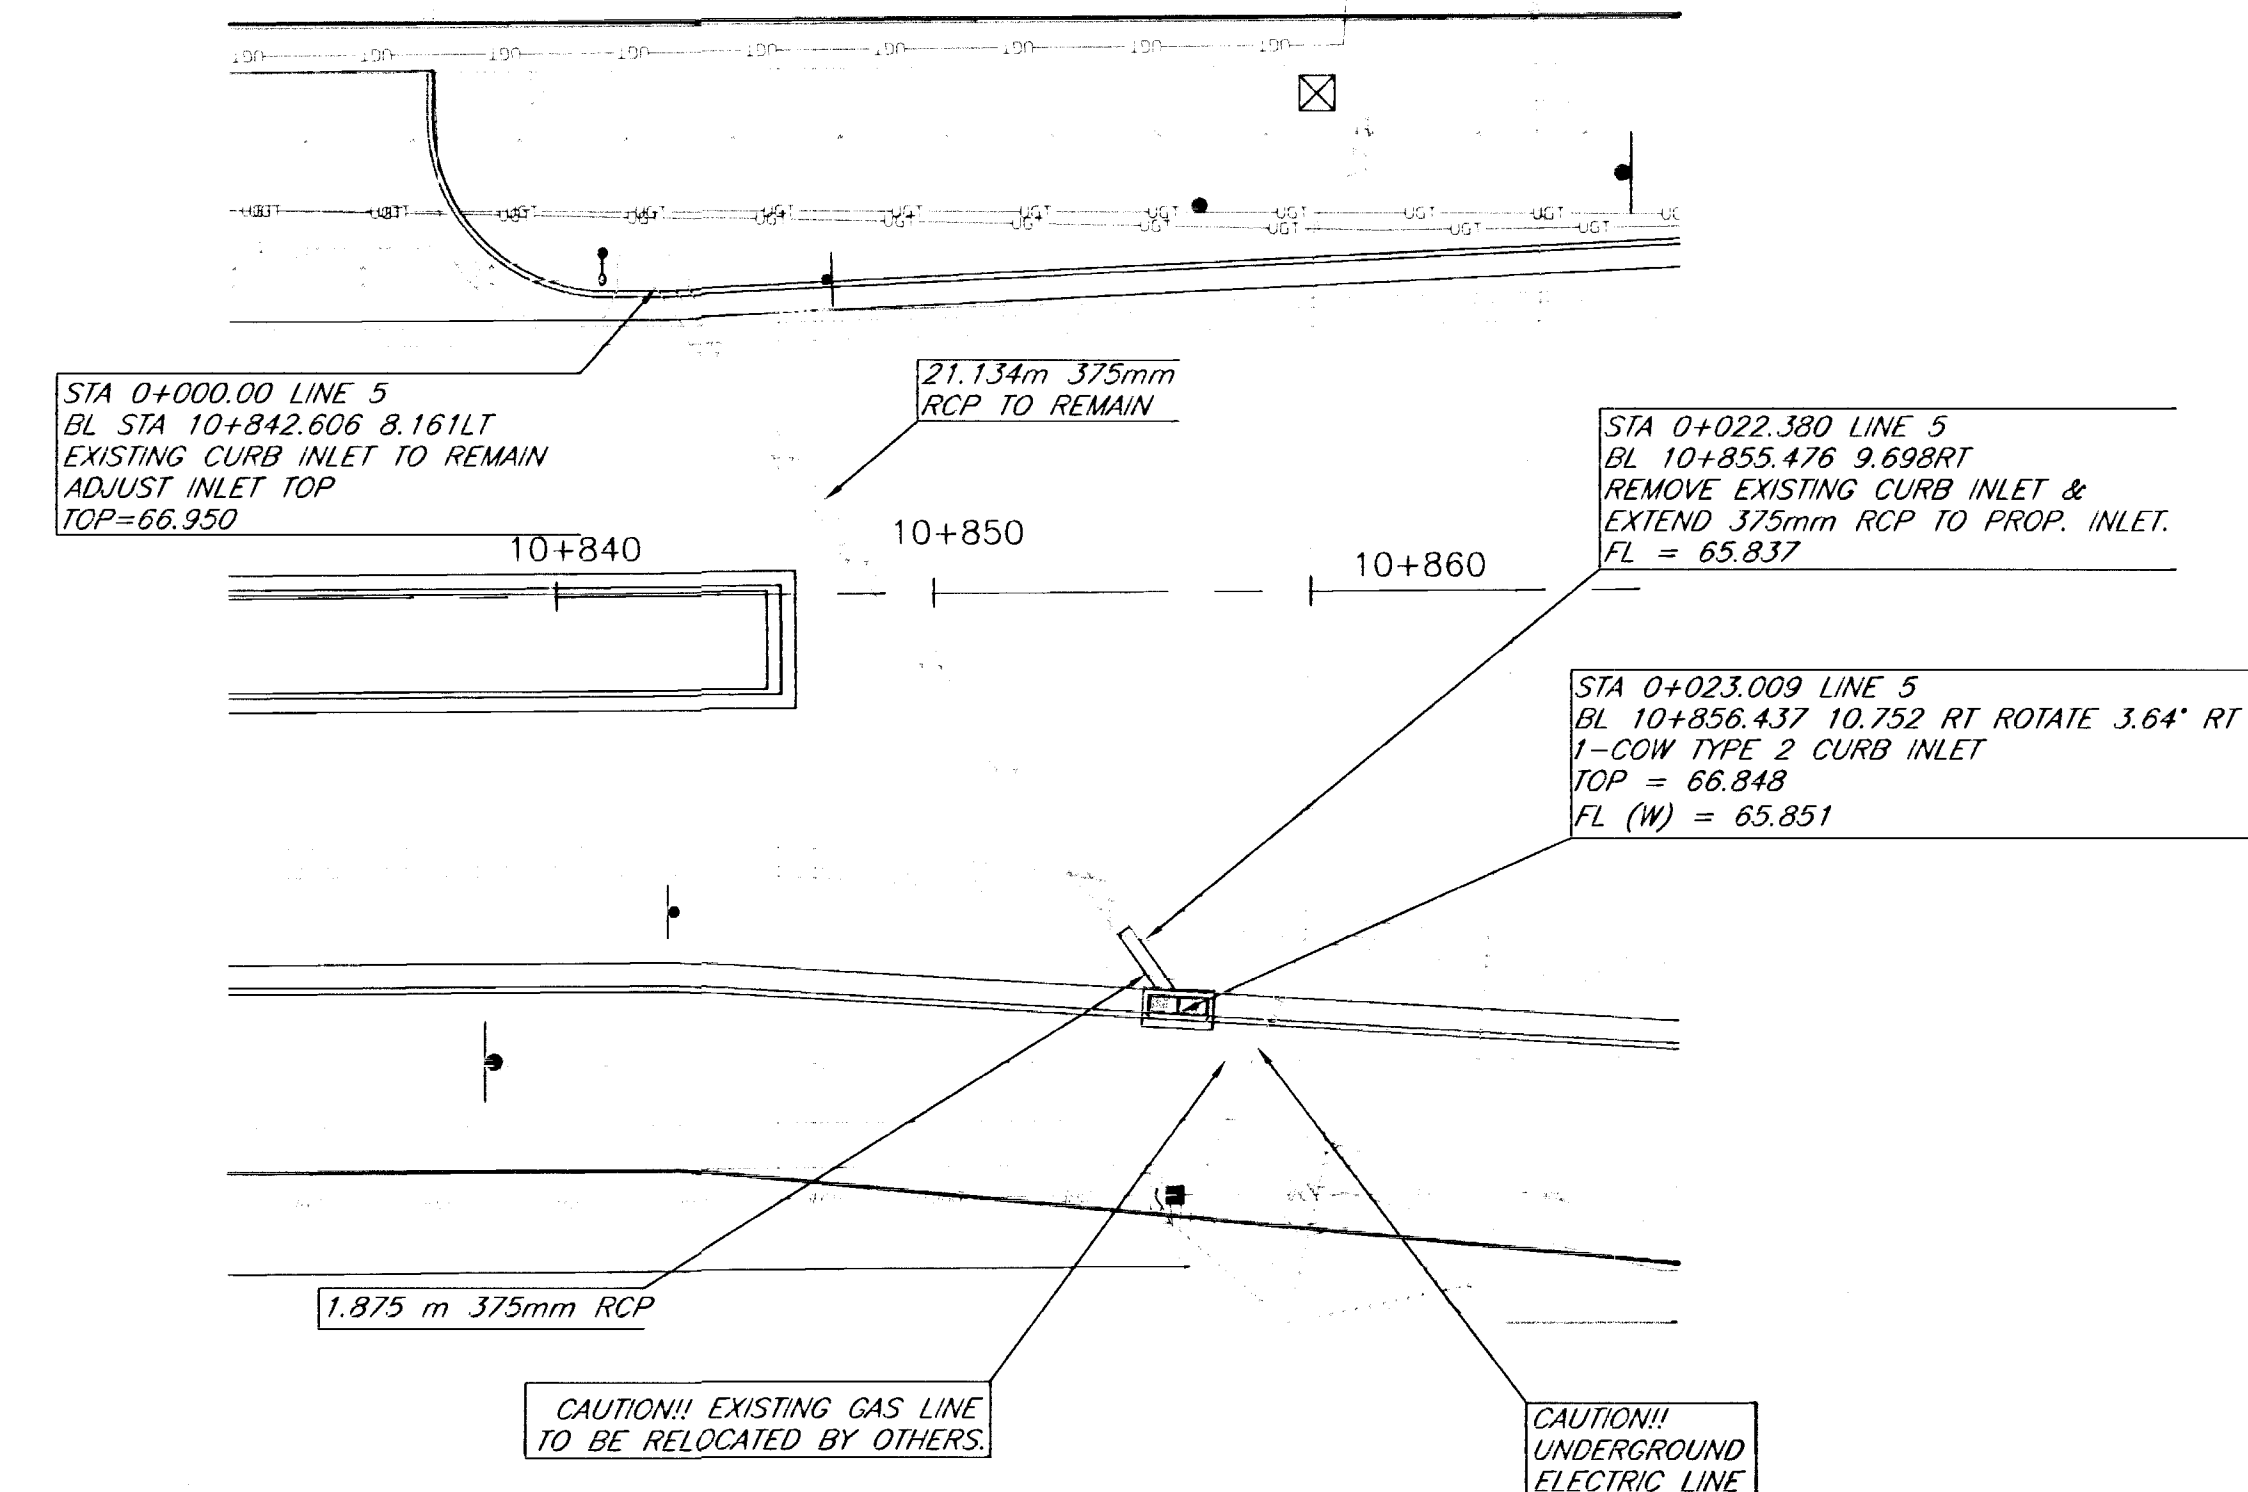


FHWA REG. NO.	STATE	PROJECT NO.	YEAR	SHEET NUMBER	TOTAL SHEETS
7	KANSAS	87N-0197-01	2004	19	51

FED. AID NO. CMQ-N019 (701)

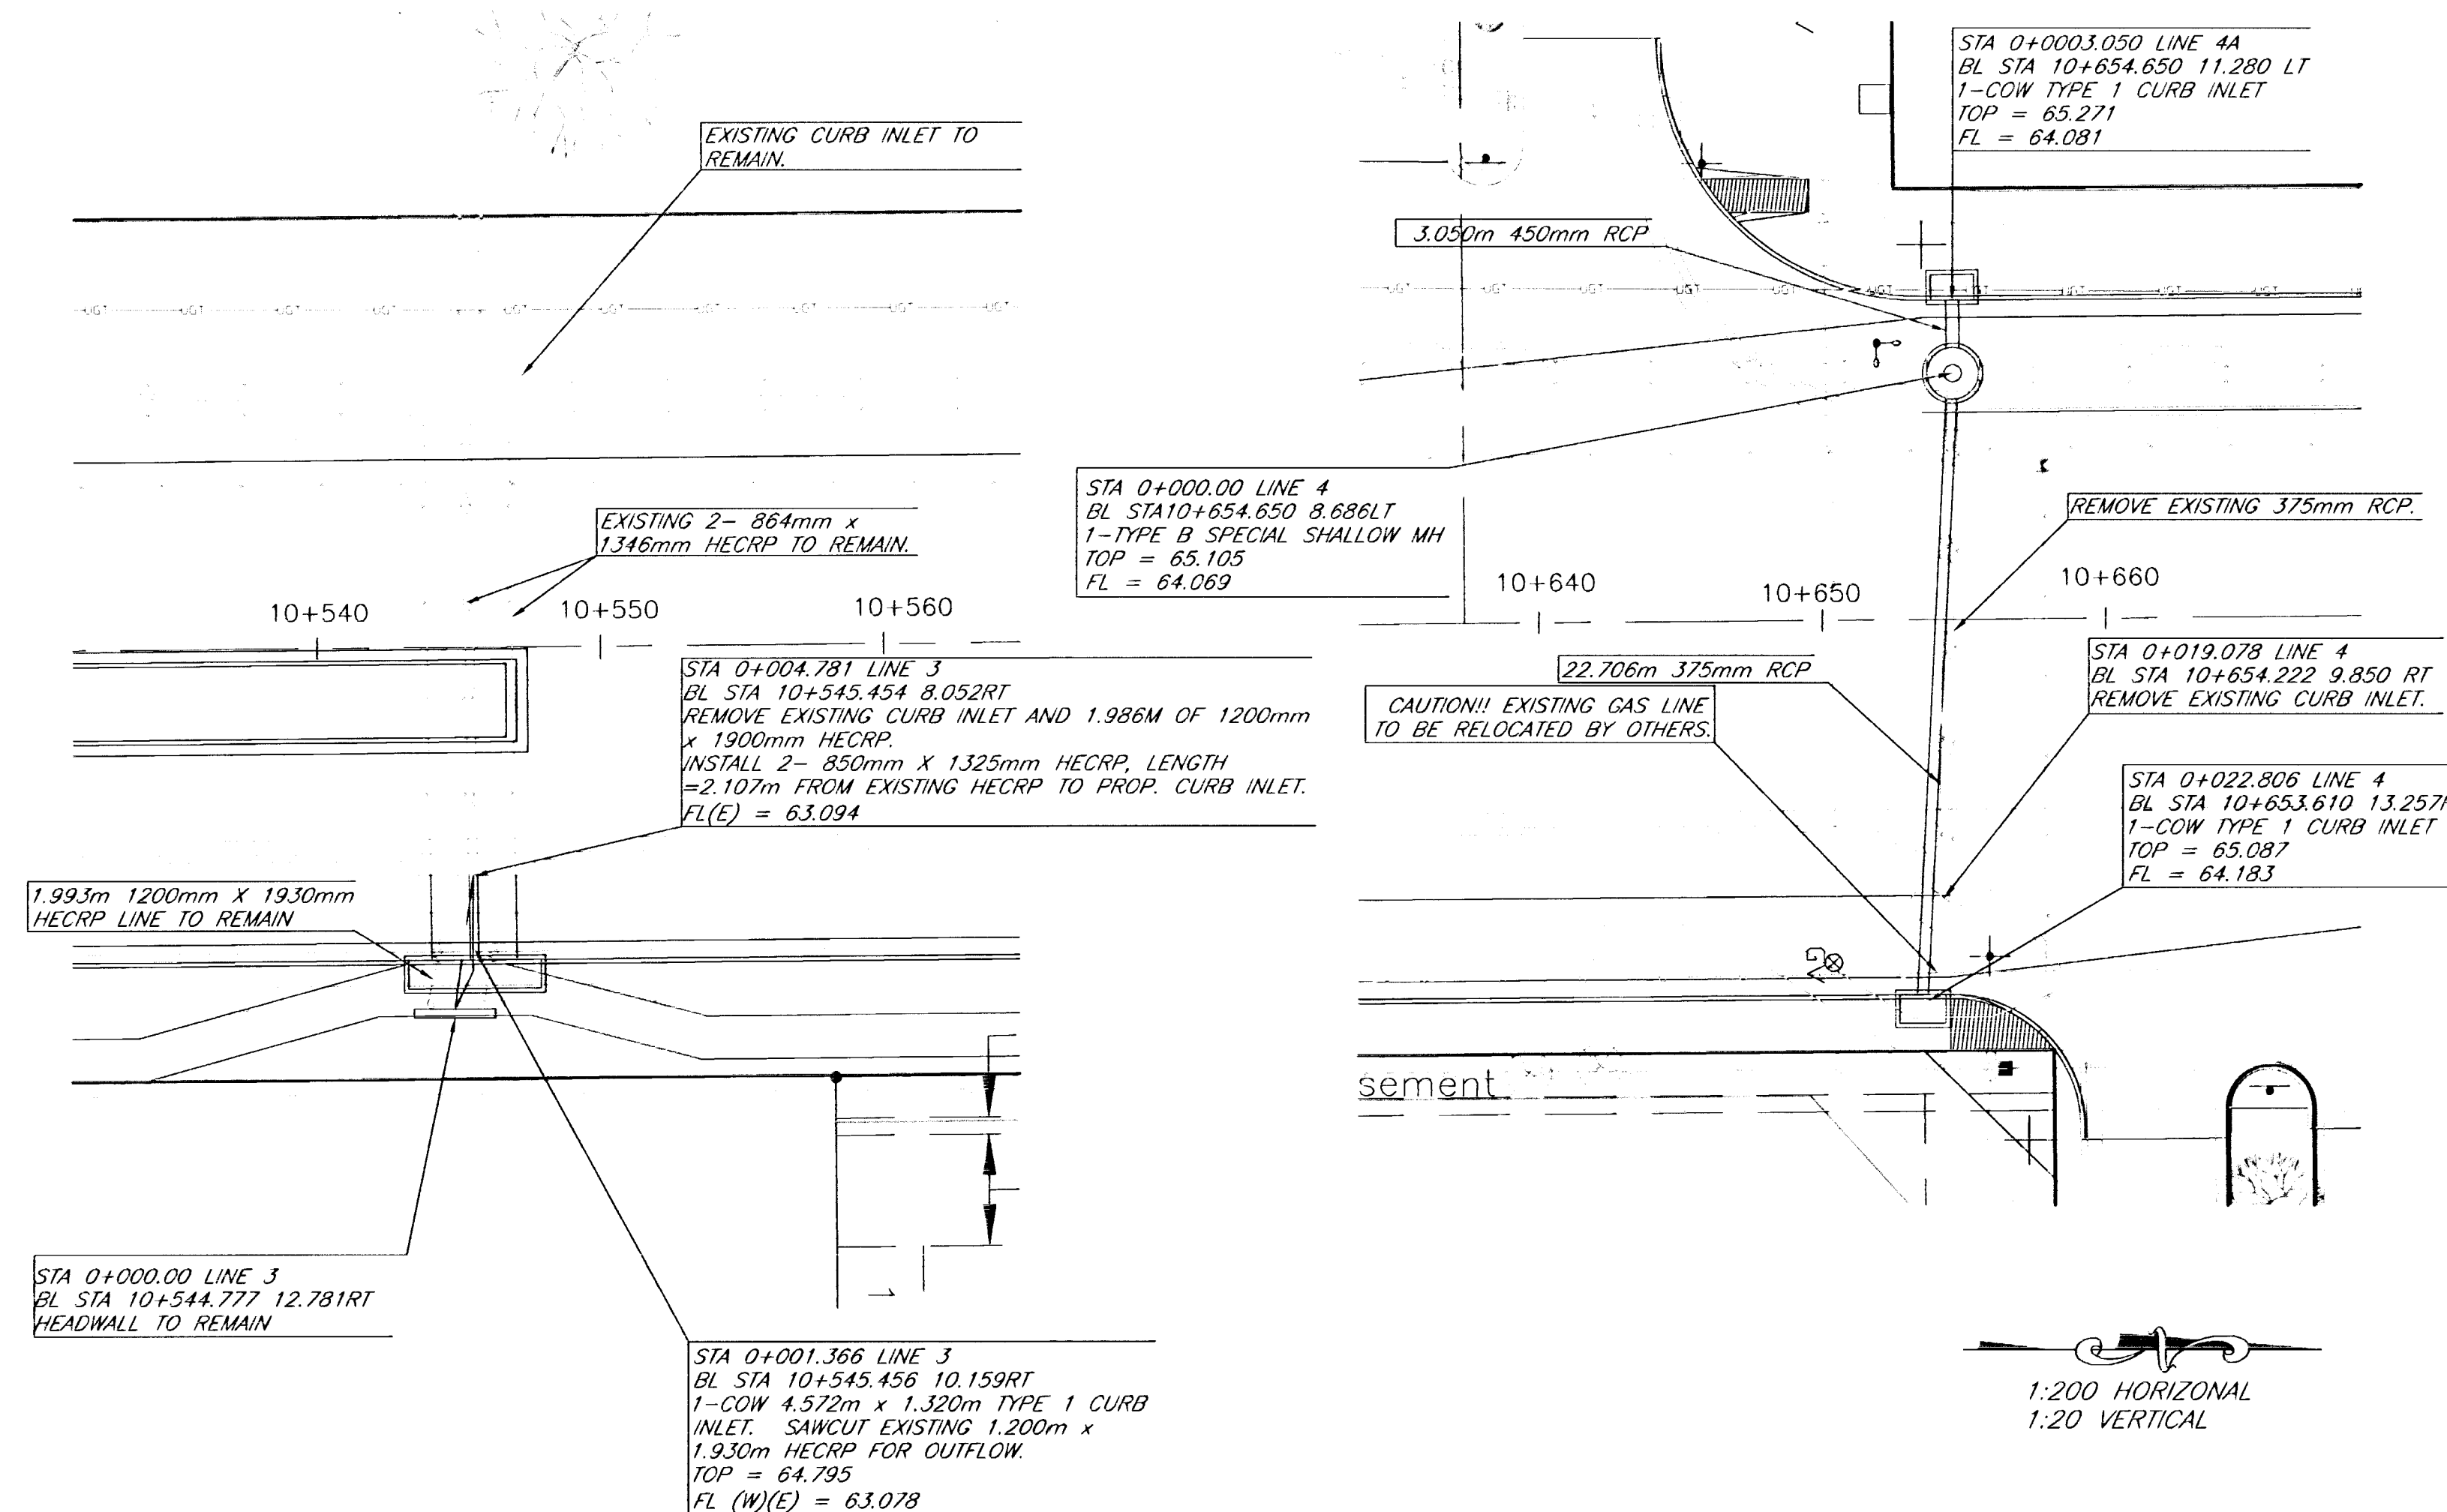

LINE 5 20

Rock Road-21st Street North to 29th Street North
Storm Water Sewer Plan 2
City of Wichita

PROJECT NUMBER
472-83889

kemiller engineering

516 S. Market,
Wichita, KS 67202

316/264-0242

KEM NO. 02042	FILE swspp2	DATE 8/2002	SHEET 19
DESIGN pb	DRAWN pb	REVISED 3/2004	OF 51