


FHWA REG. NO.	STATE	PROJECT NO.	YEAR	SHEET NUMBER	TOTAL SHEETS
7	KANSAS	87N-0197-01	2004	17	51

FED. AID NO. CHA-N019 (701)

1:200

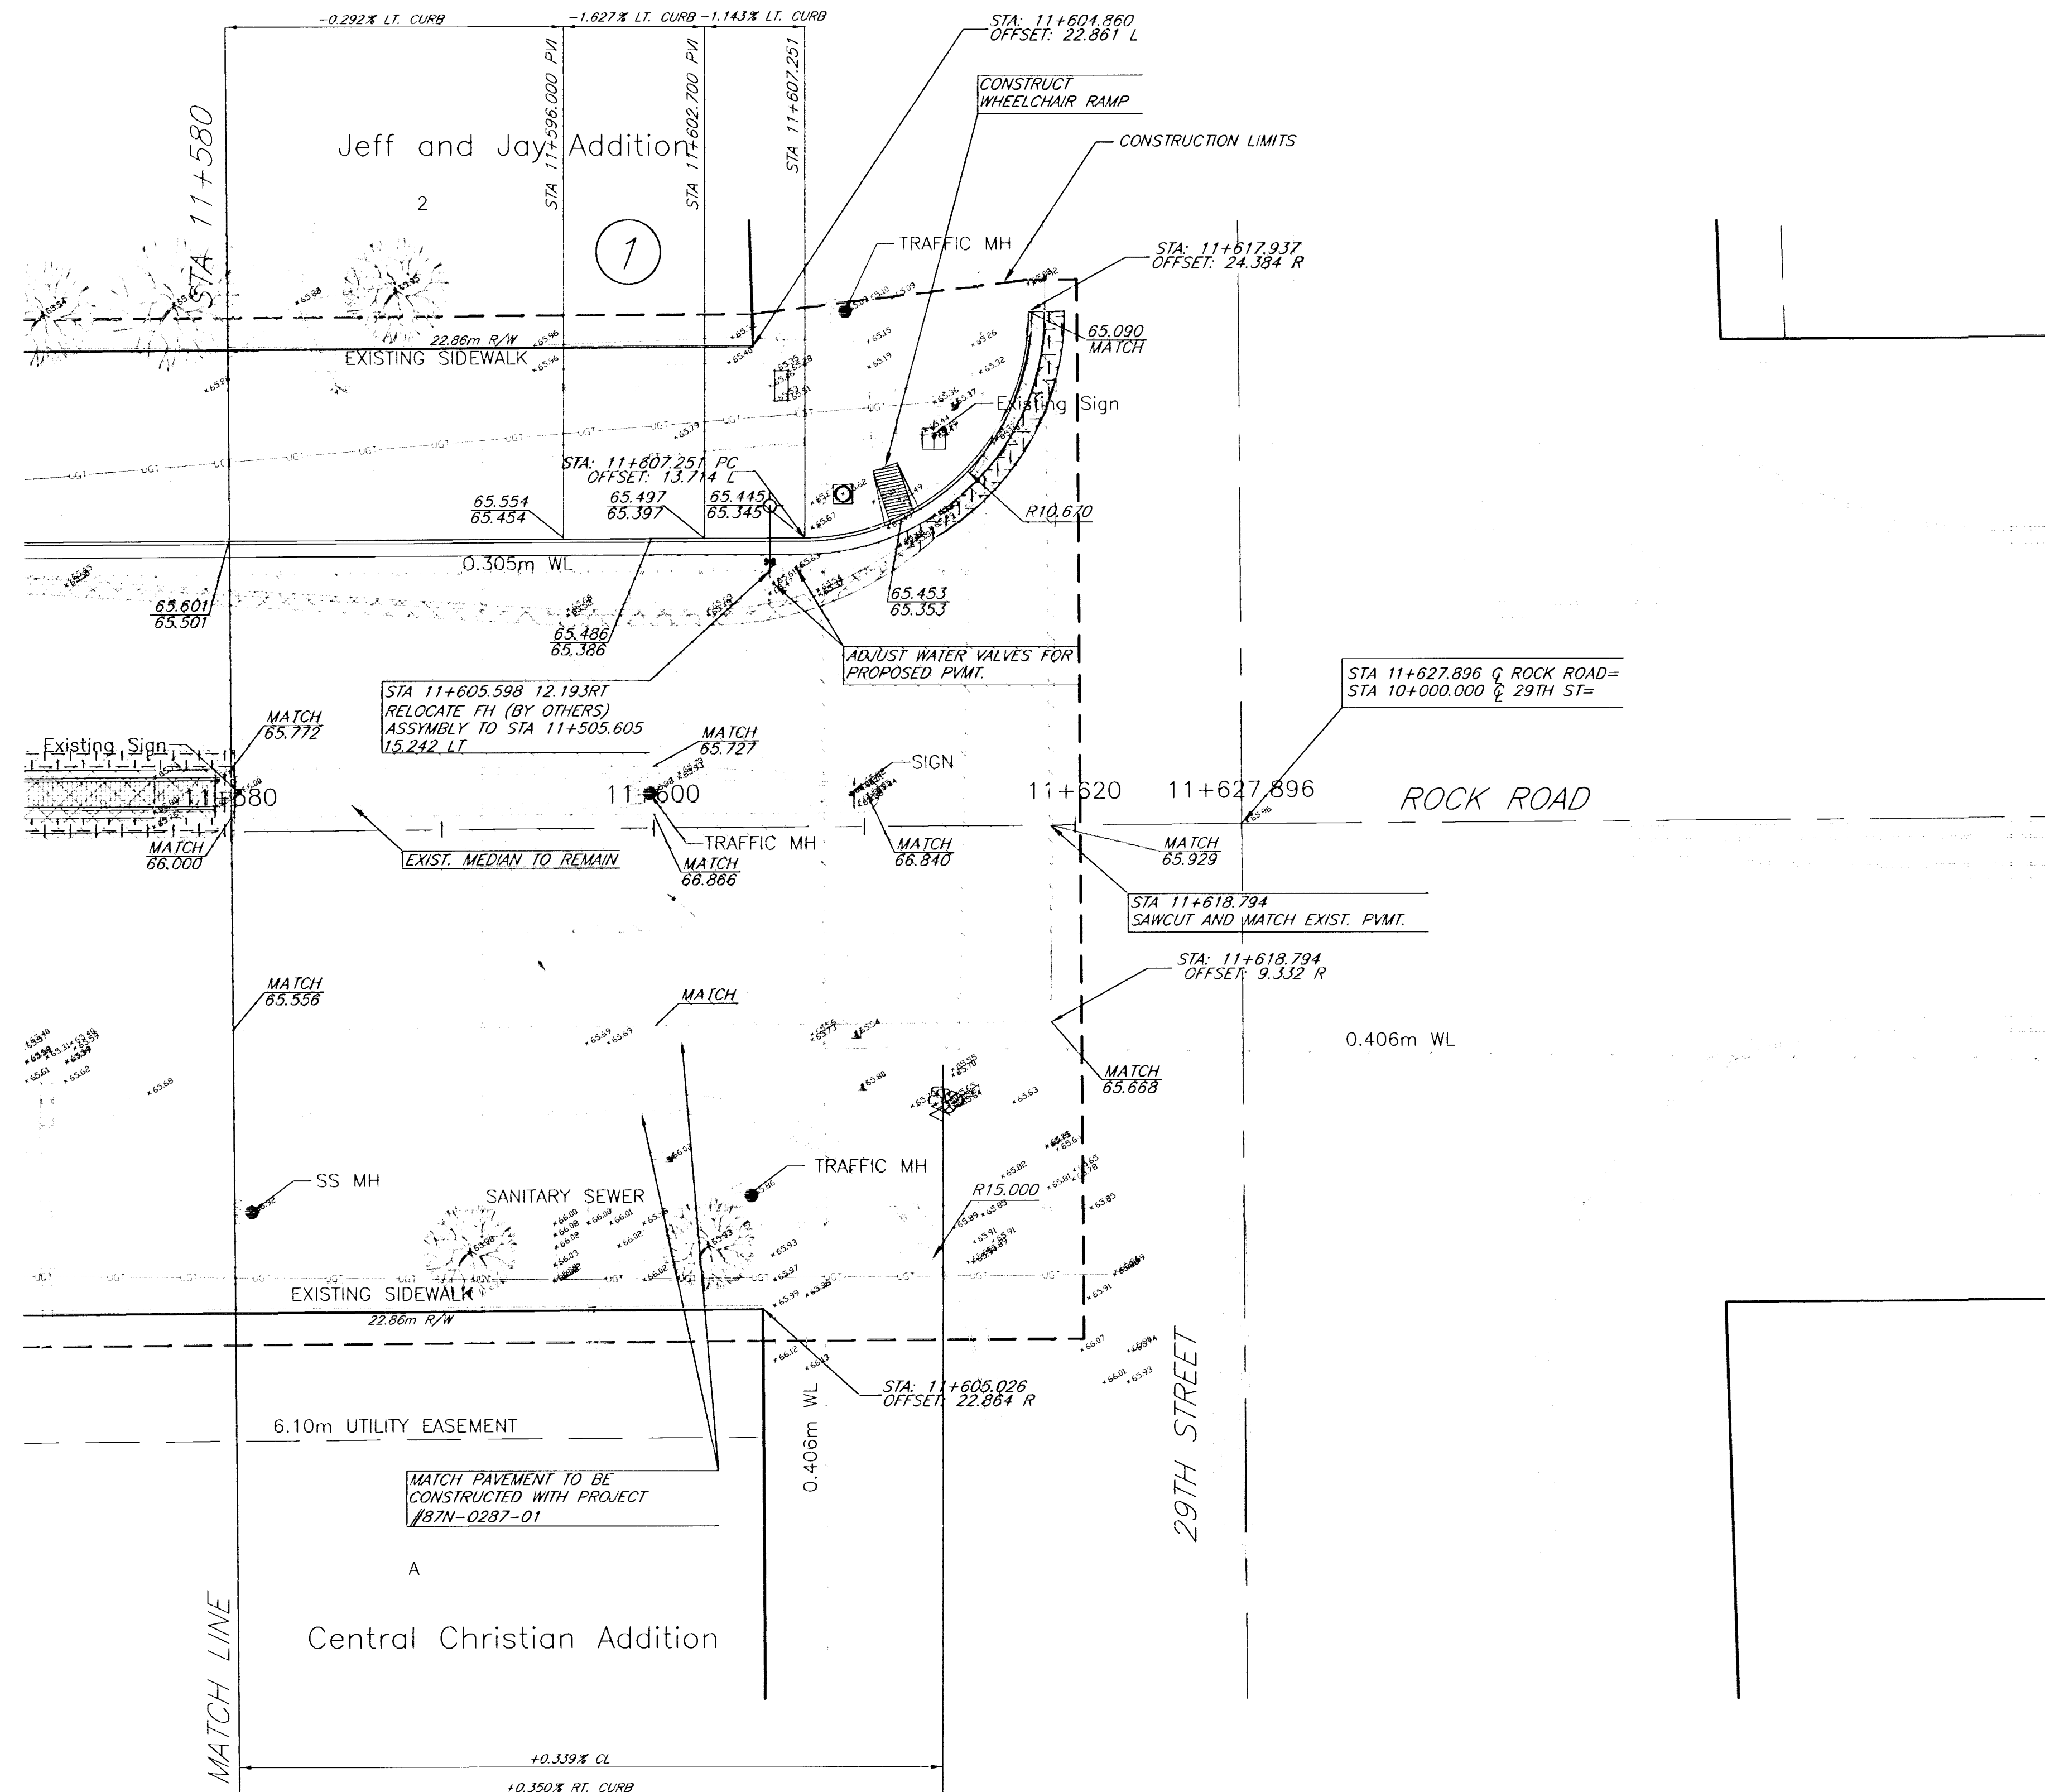

	Remove		50 mm Overlay		Fescue Sod
	50 mm Mill and Overlay		200mm Asphalt Pavement See Detail Sheet		150mm Concrete Base w/ 50mm Asphalt Wearing Course
	Edge Mill and Overlay		Portland Cement See Detail Sheet		

Rock Road-21st Street North to 29th Street North
Sta. 11+580 to 11+618.794
City of Wichita

kemiller
engineering

516 S. Market,
Wichita, KS 67202

316/264-0242

PROJECT NUMBER
472-83889

DESIGN	FILE	DATE	SHEET
DESIGN PB	plan14	8/2002	17
DRAWN PB		REVISED 3/2004	OF 51