
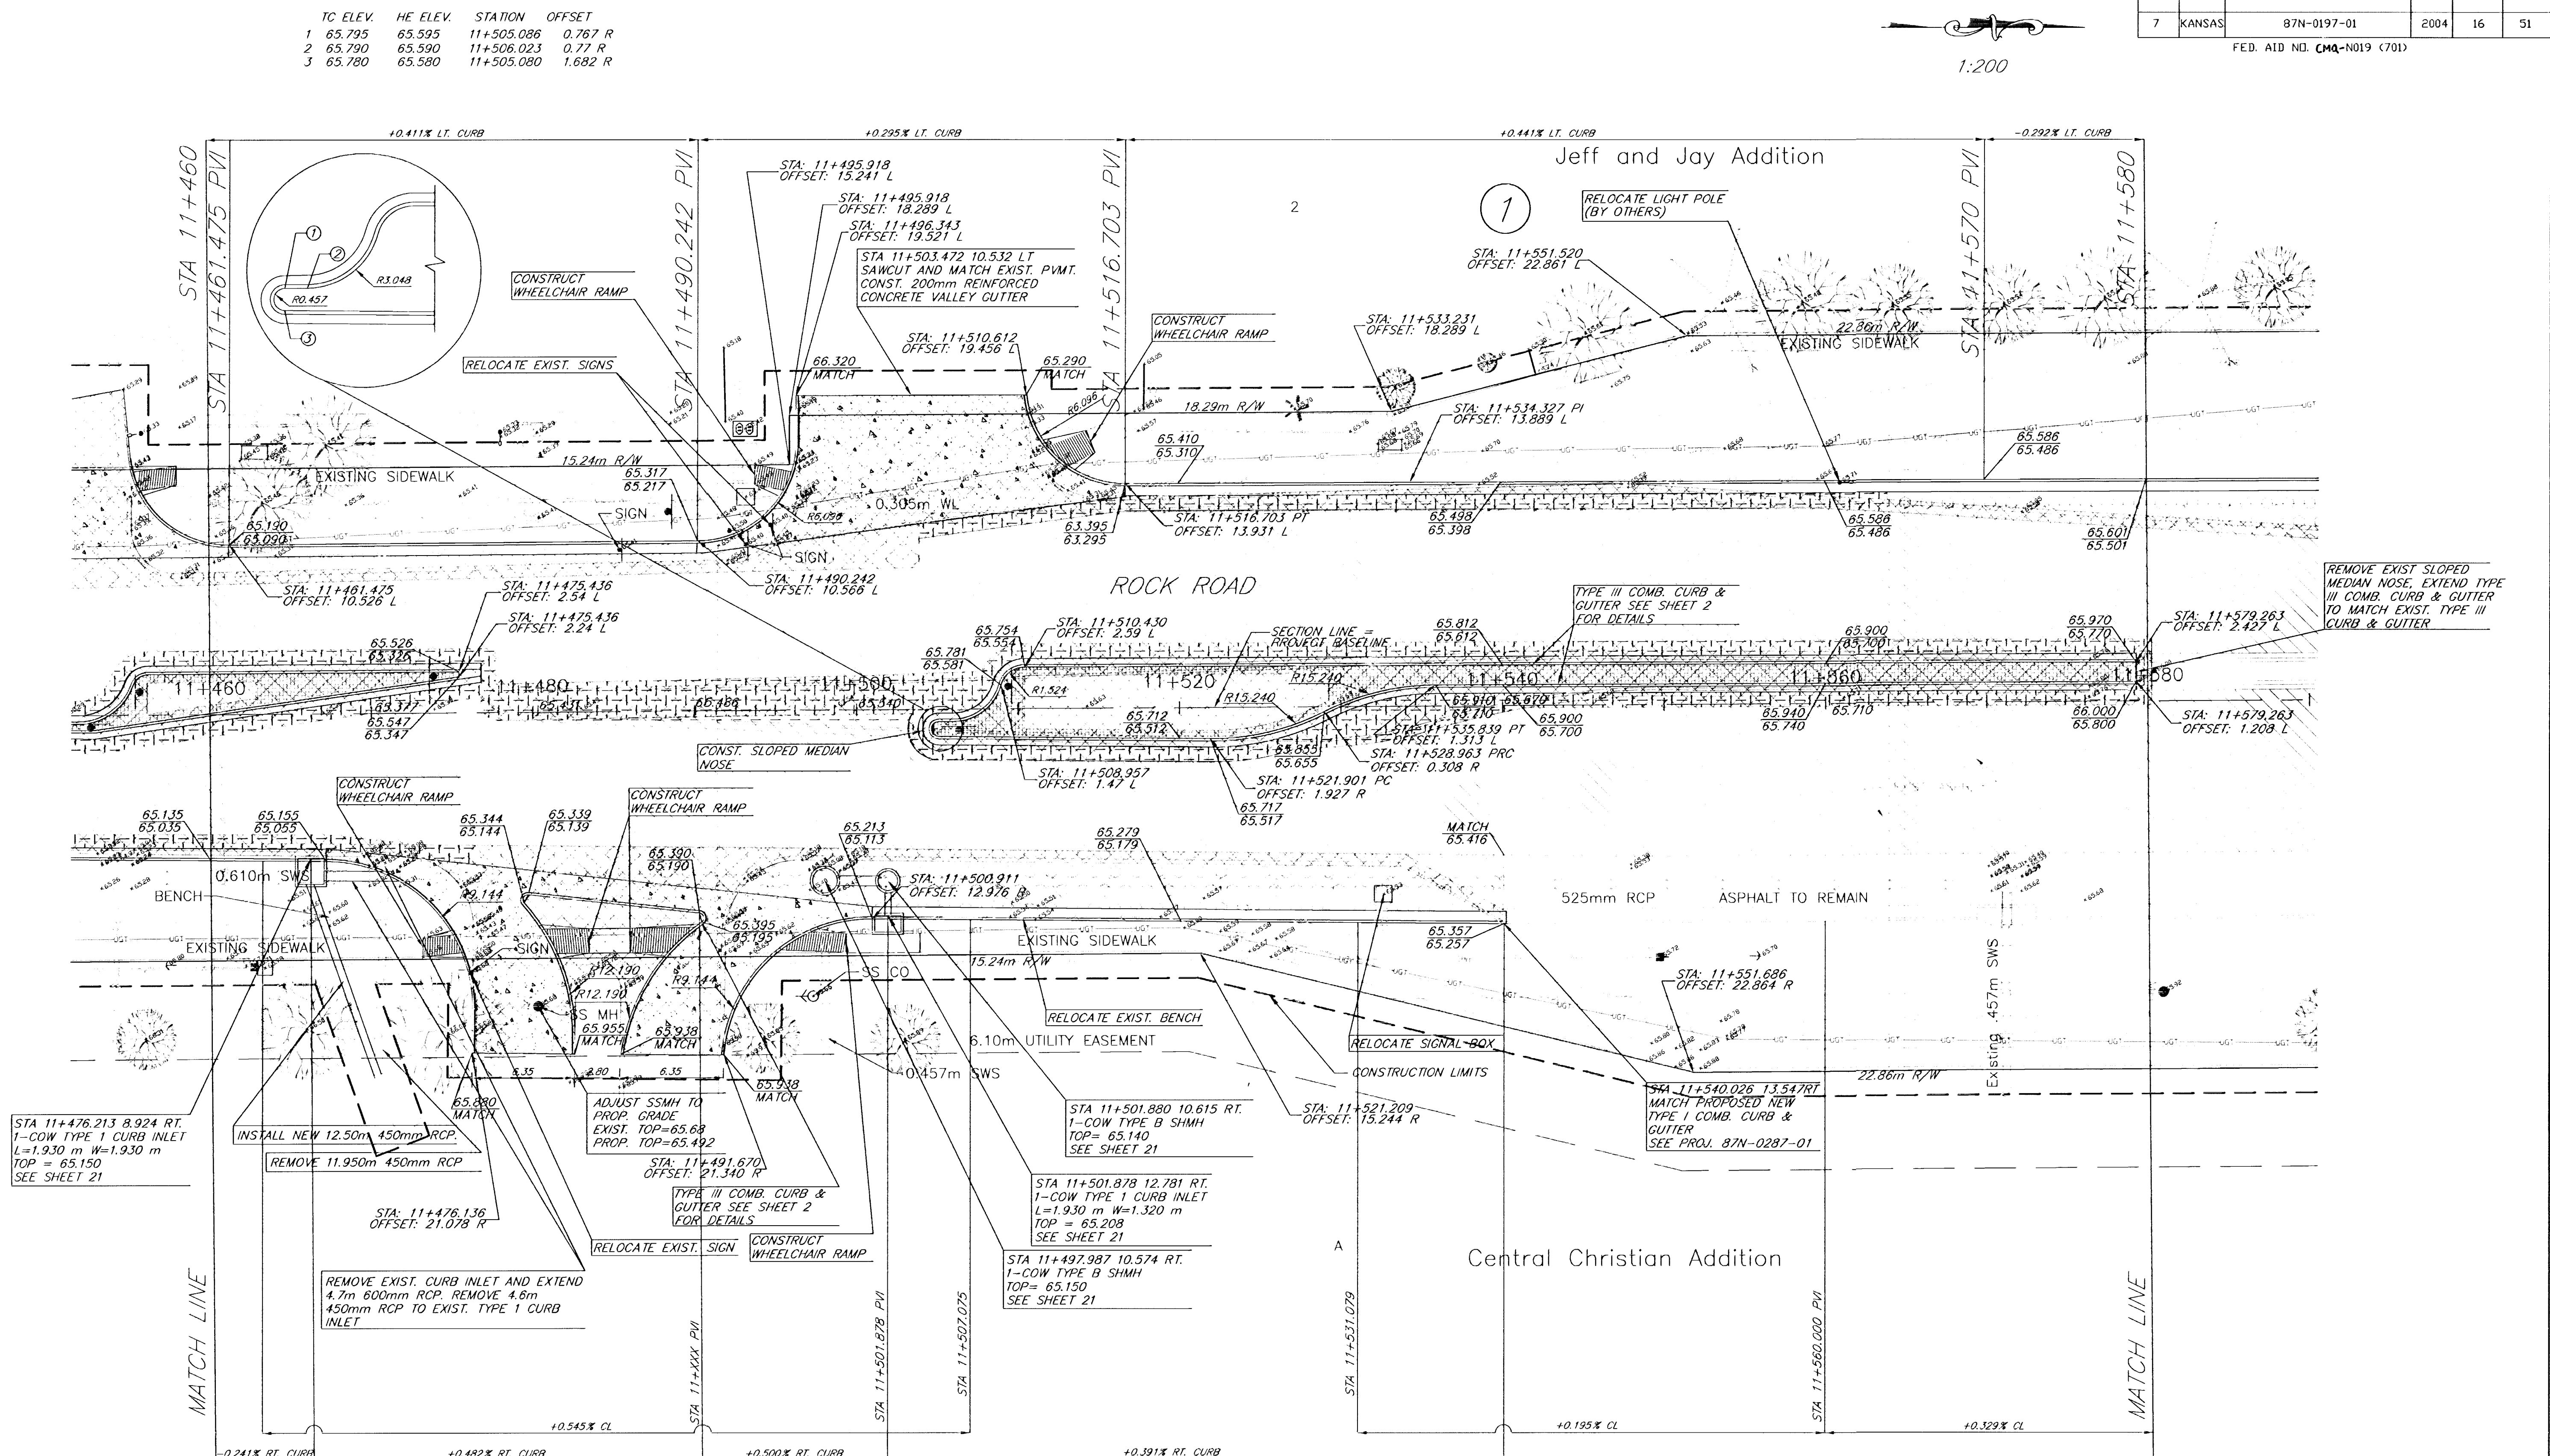
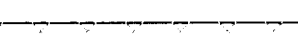
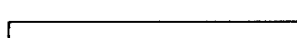
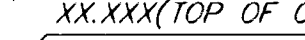


FHWA REG. NO.	STATE	PROJECT NO.	YEAR	SHEET NUMBER	TOTAL SHEETS
7	KANSAS	87N-0197-01	2004	16	51

FED. AID NO. **CMQ-N019** (701)

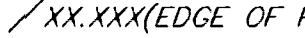

	<i>Remove</i>		<i>50 mm Overlay</i>		<i>XX.XXX(TOP OF CURB, TC) XX.XXX(EDGE OF PAVEMENT, HIGH EDGE.)</i>
	<i>50 mm Mill and Overlay</i>		<i>200mm Asphalt Pavement See Detail Sheet</i>		<i>Fescue Sod</i>
	<i>Edge Mill and Overlay</i>		<i>Portland Cement See Detail Sheet</i>		<i>150mm Concrete Block w/ 50mm Asphalt Wearing Course</i>

Rock Road-21st Street North to 29th Street North
Sta. 11+460 to 11+580
City of Wichita



PROJECT NUMBER 472-83889			
KEM NO. 02042	FILE plant3	DATE 8/2002	SHEET 16
DESIGN PB	DRAWN PB	REVISED 3/2004	OF 51