


FHWA REG. NO.	STATE	PROJECT NO.	YEAR	SHEET NUMBER	TOTAL SHEETS
7	KANSAS	87N-0197-01	2004	29	51

FED. AID NO. C44-N019 (701)

1:250

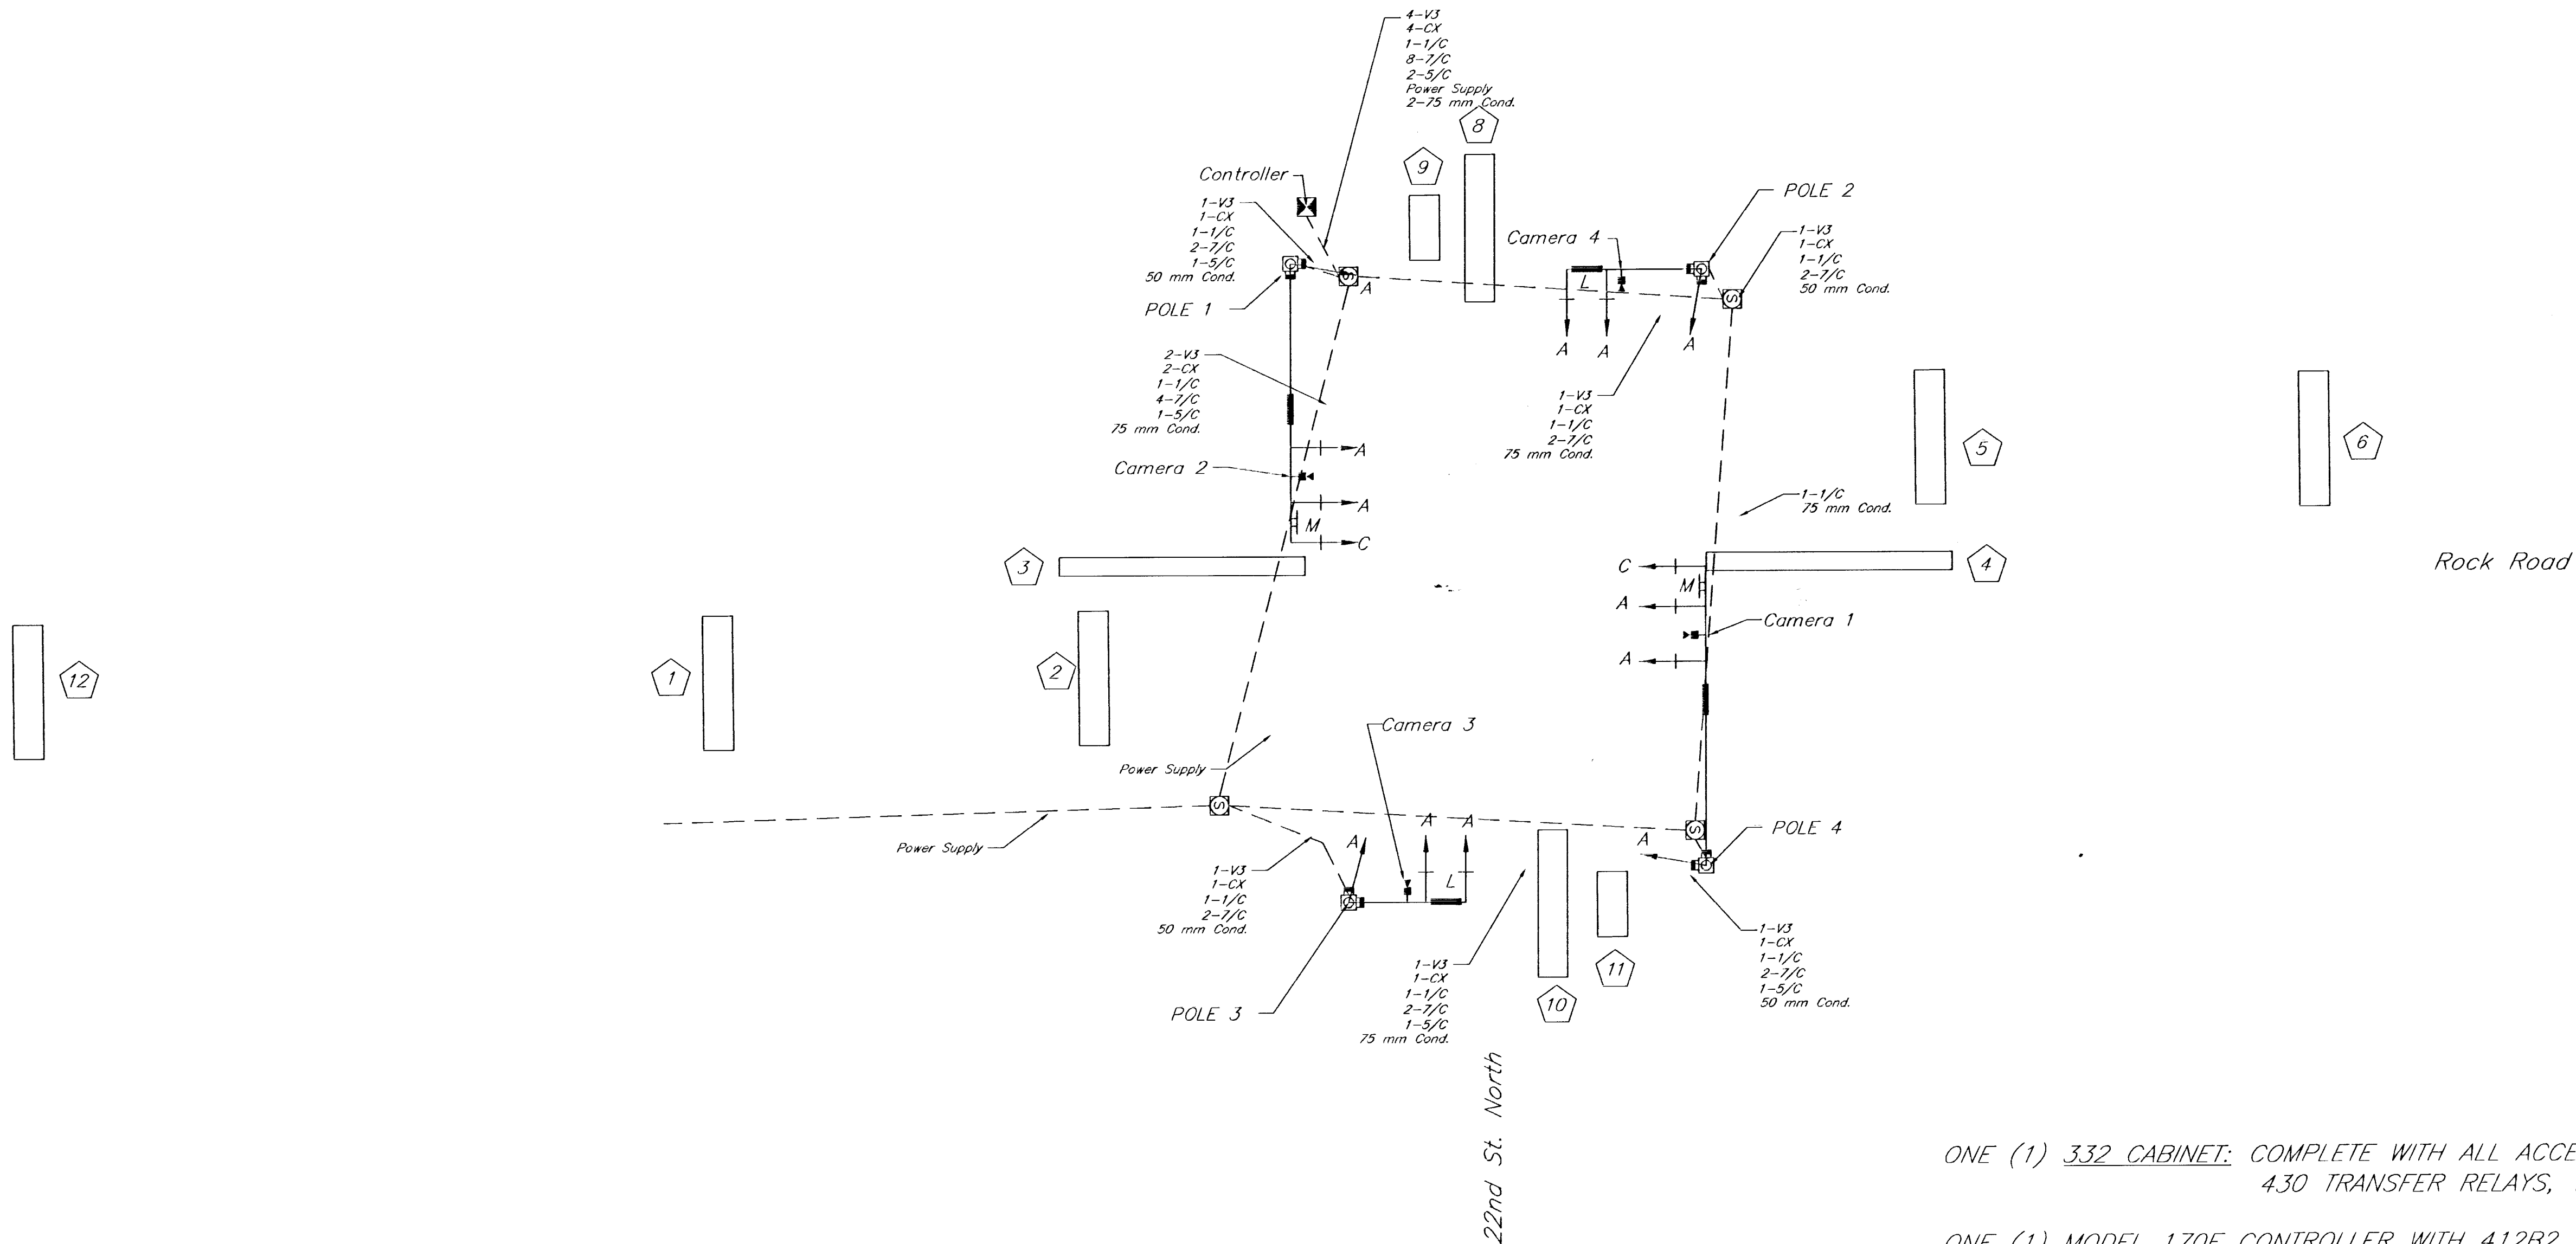

LEGEND:

	VEHICLE DETECTOR LOOP (QUADRAPOLE)		TRAFFIC SIGNAL INDICATOR
	VEHICLE DETECTOR LOOP (DIPOLE)		MAST ARM SUSPENDED TRAFFIC SIGNAL (LENGTH OF MAST ARM)
	SERVICE BOX		PEDESTRIAN SIGNAL INDICATOR AND PUSHBUTTONS
	METAL TRAFFIC SIGNAL POLE		JUNCTION BOX
	TRAFFIC SIGNAL INDICATOR (WITH BACK PLATE)		PAD MOUNTED CONTROLLER AND CABINET
	LOOP NO.		
	STREET NAME SIGN		
	LEFT TURN SIGN		

ONE (1) 332 CABINET: COMPLETE WITH ALL ACCESSORIES INCLUDING FOUR (4) MODEL 430 TRANSFER RELAYS, TWO (2) 204 FLASHER UNITS

ONE (1) MODEL 170E CONTROLLER WITH 412B2 SYSTEM MEMORY MODULE CAPABLE OF SUPPORTING WAPITI MICRO SYSTEM WAIS 56A (OR LATEST VERSION) OF 27256 EPROM AND 400 MODEM

ONE (1) MODEL 210P (ECL OR MS) CONFLICT MONITOR

TEN (10) SWITCH PACKS MODEL 200

THREE (3) ISOLATORS MODEL 242

Rock Road-21st Street North to 29th Street North Rock Road & 22nd St. N. Wiring Plan City of Wichita				
PROJECT NUMBER 472-83889				
KEM NO. 02042	FILE wiring1	DATE 08/2002	SHEET 29	
DESIGN	DRAWN	REVISED 12/2003	OF 51	

kemiller
engineering

516 S. Market,
Wichita, KS 67202

316/284-0242