


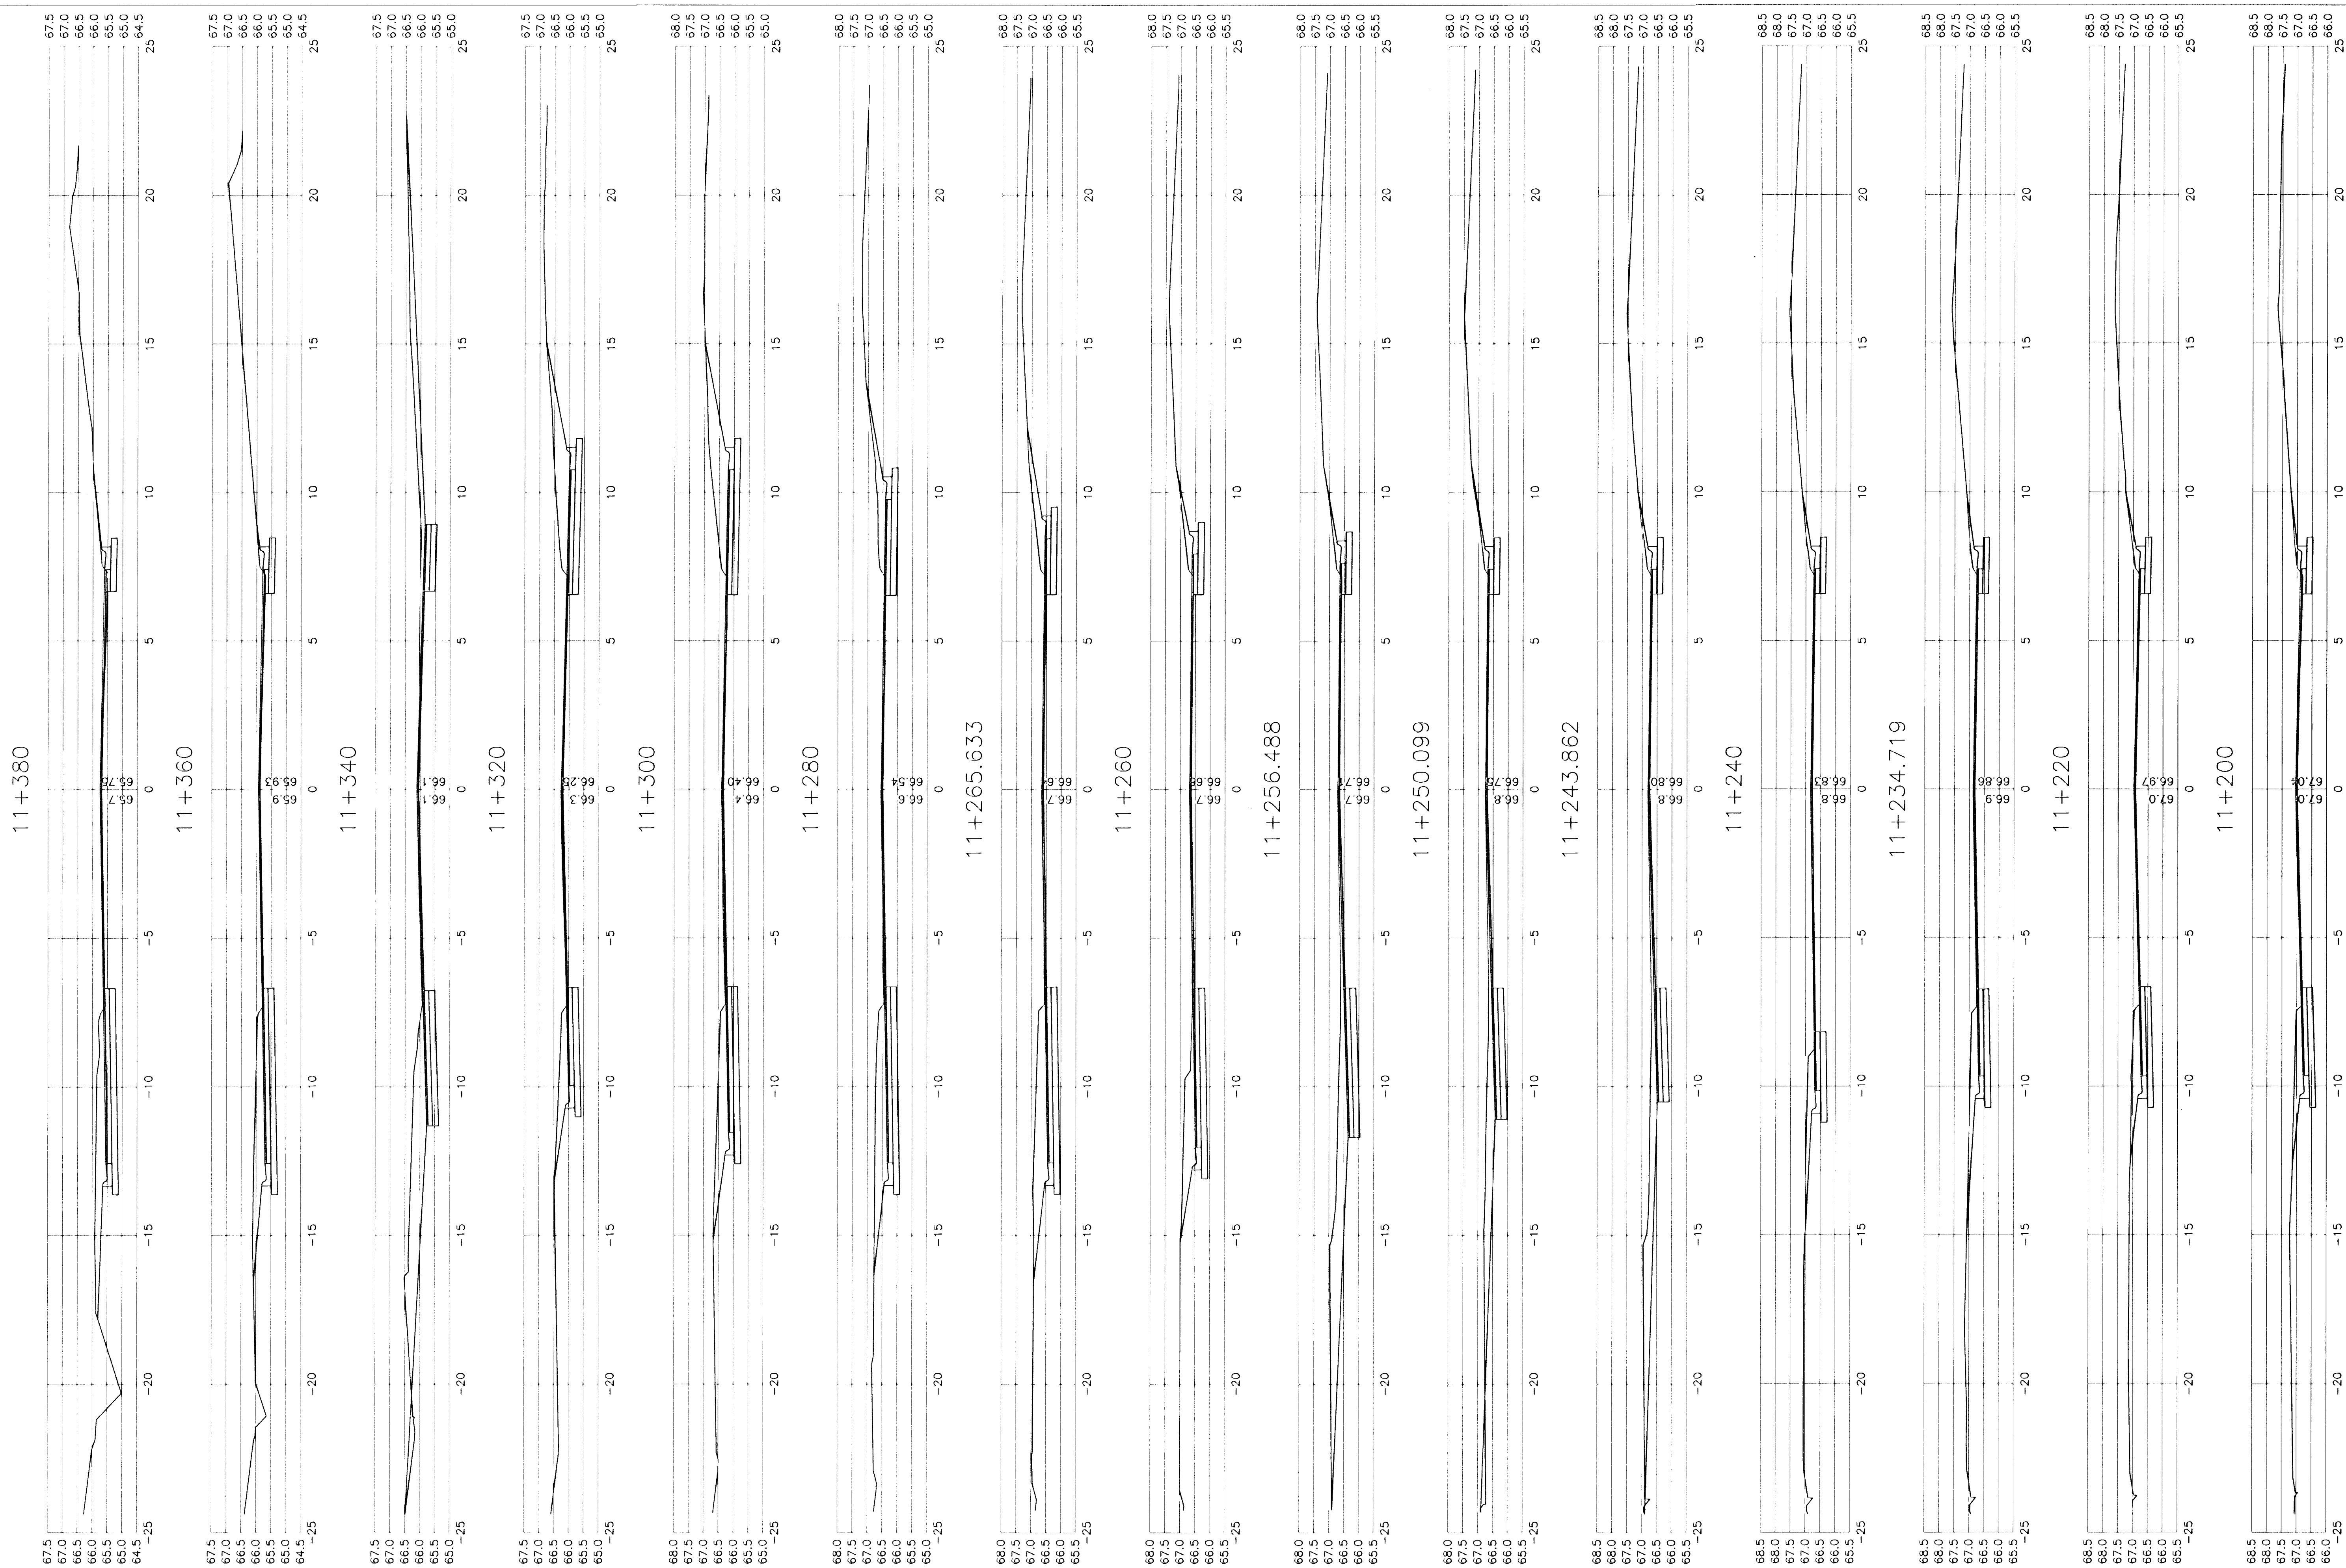

Rock Road - 21st Street North to 29th Street North
Sta. 11+200 to 11+380
City of Wichita



PROJECT NUMBER
472-83889

KEM NO. 02042	FILE Xsections	DATE 9/2002	SHEET 50
DESIGN	DRAWN	REVISED 12/2003	OF 51