



104+50

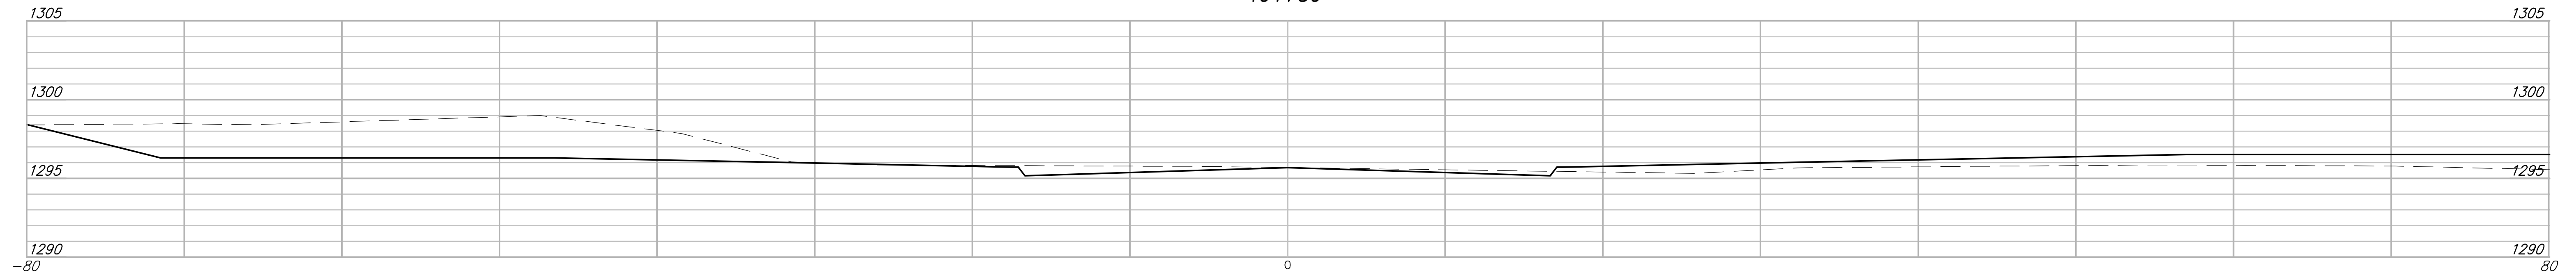

104+00

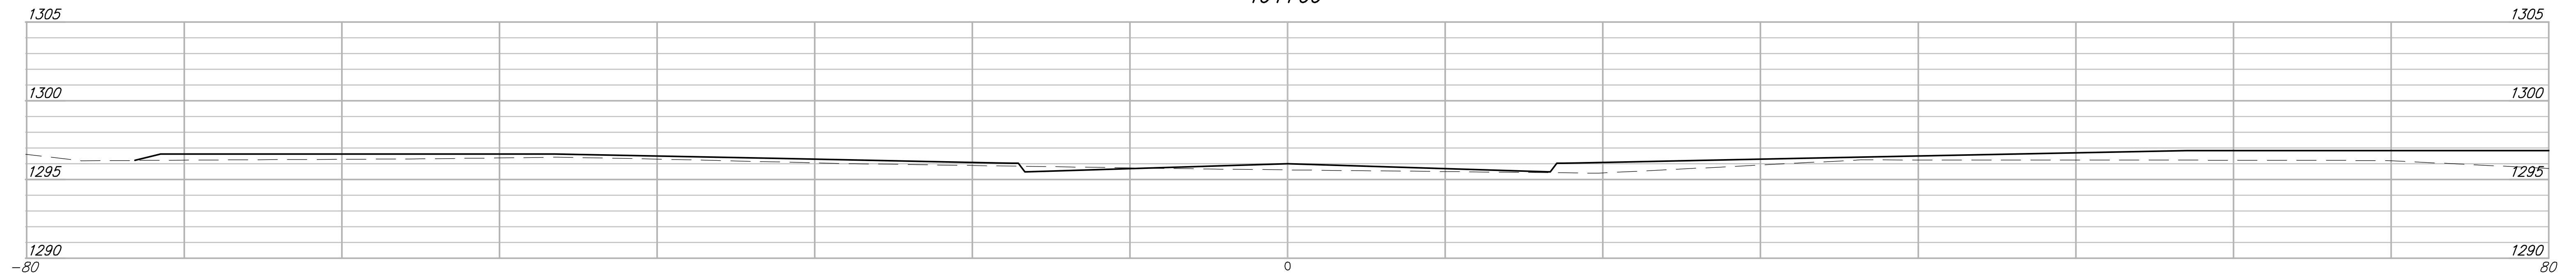

103+50

