
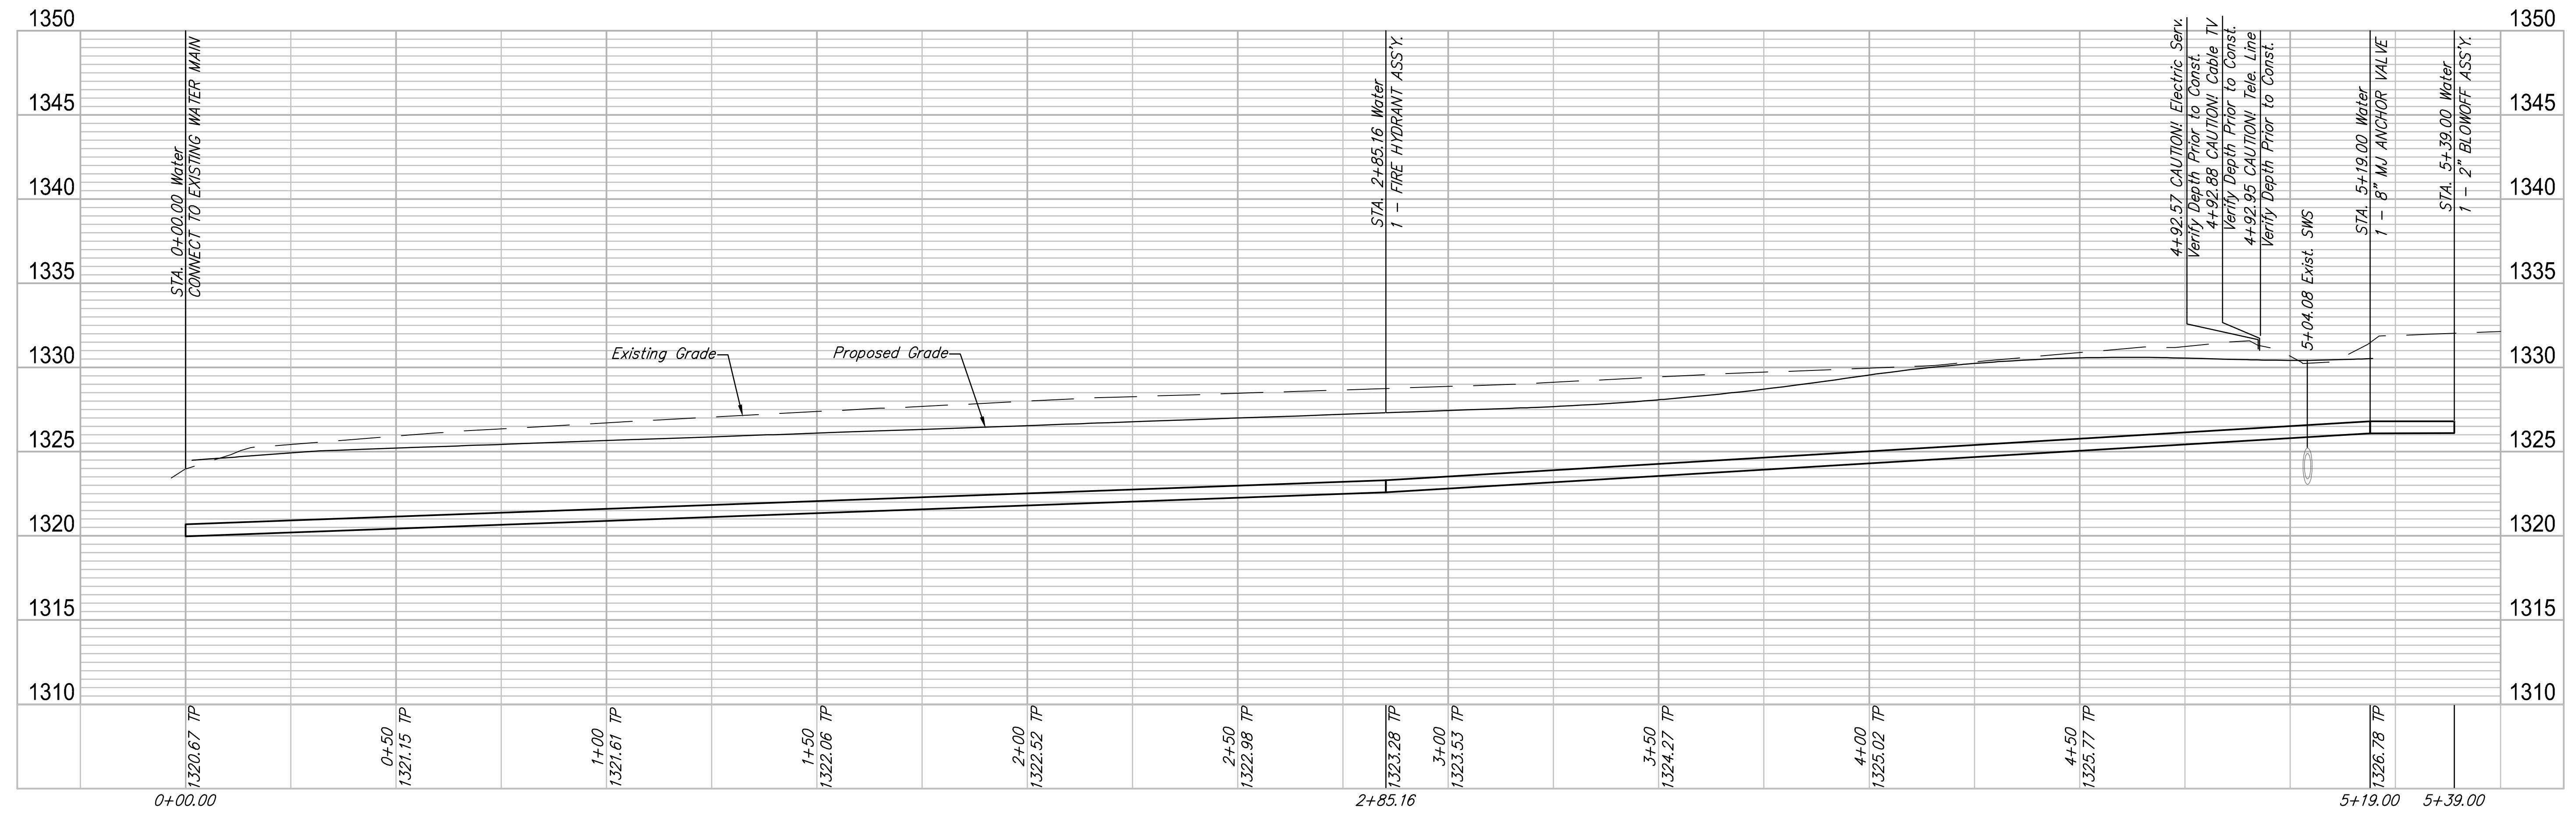


F:\Projects\Projects 4500-4999\4580E (Bellechase 3rd Addition - Phase 2 - Patio Homes) 4580E Eng Base.dwg

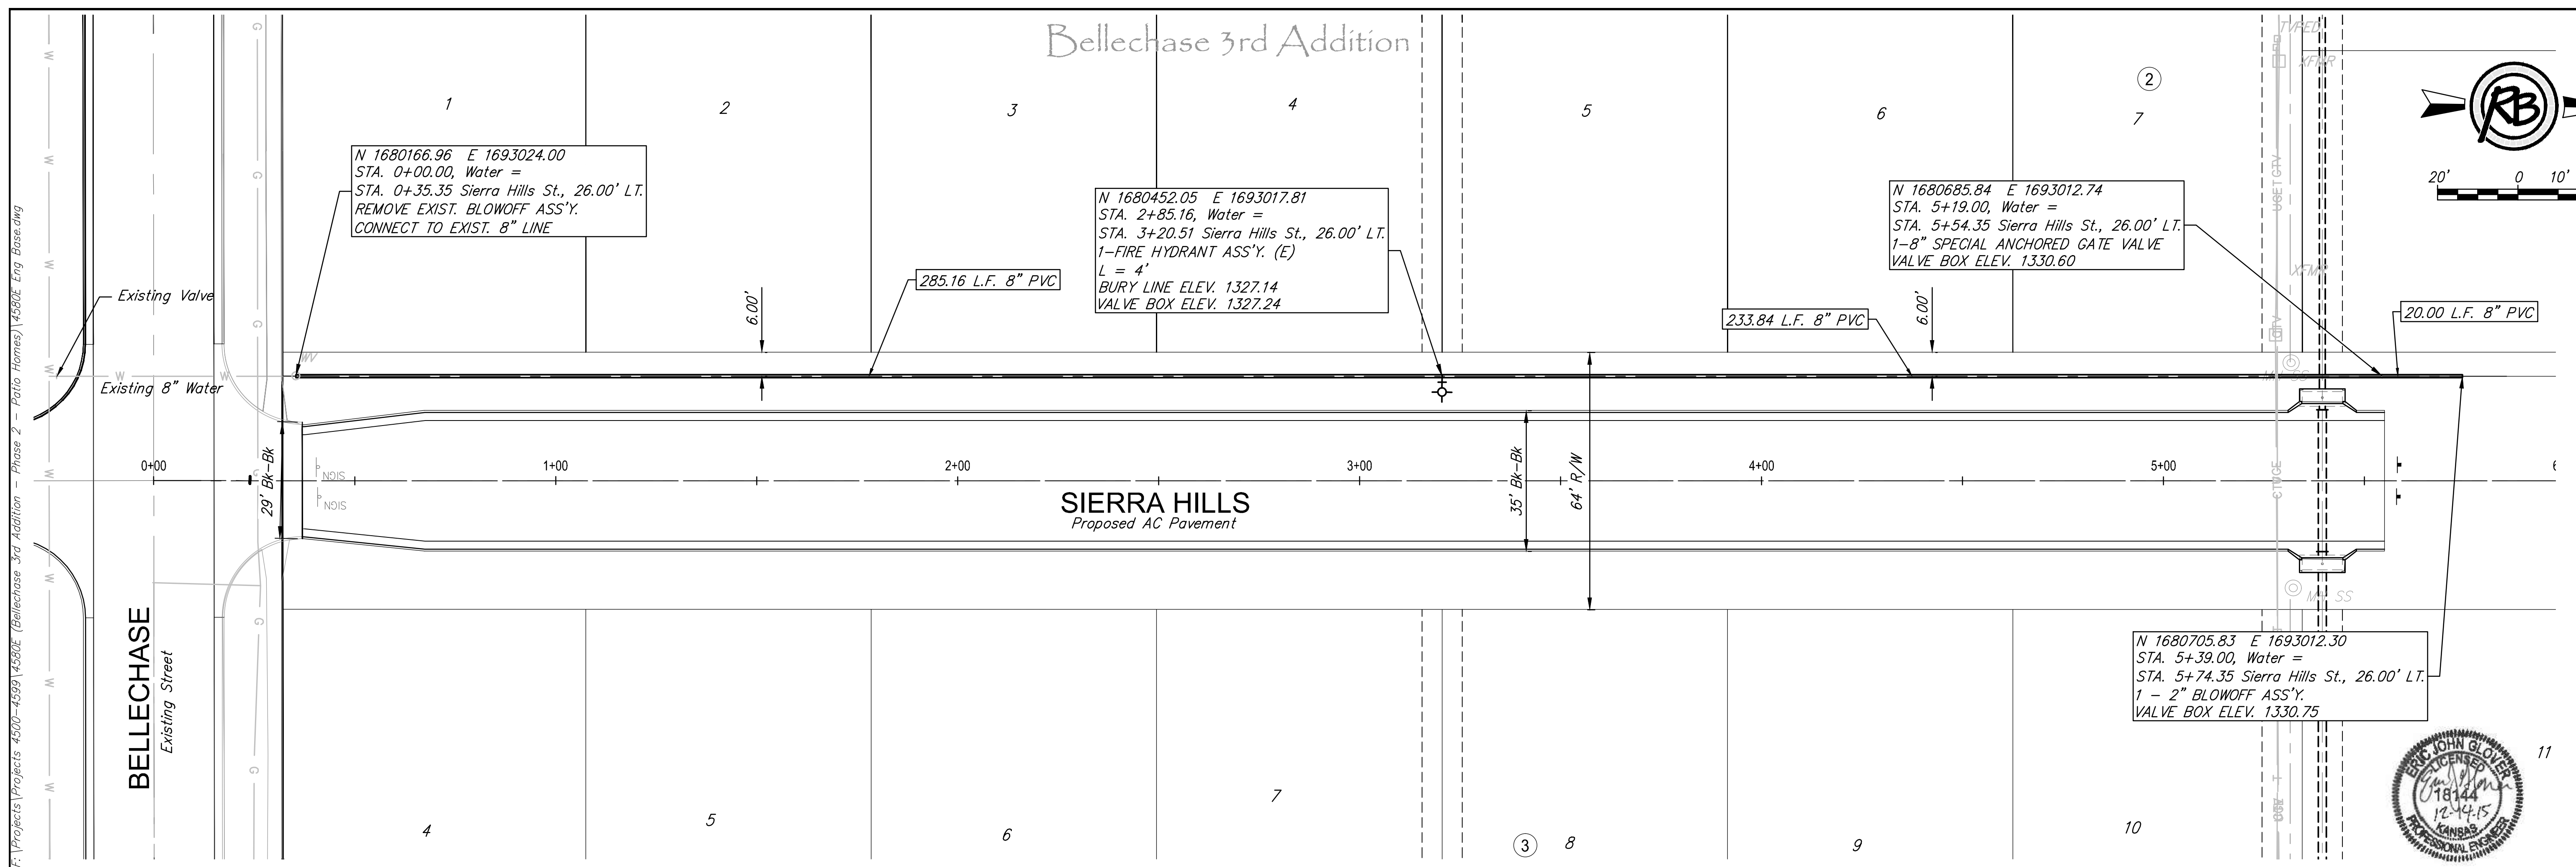

RUGGLES BOHM	
PROJECT NUMBER 448-90577	DESIGN EJG
DRAWING FILE 4580E Eng Base	DRAWN DS
Bellechase 3rd Add. Ph. 2 Water Line Wichita, Kansas	
PROJECT NUMBER 448-90577	DATE 12/14/15
SHEET 3	OF 12