
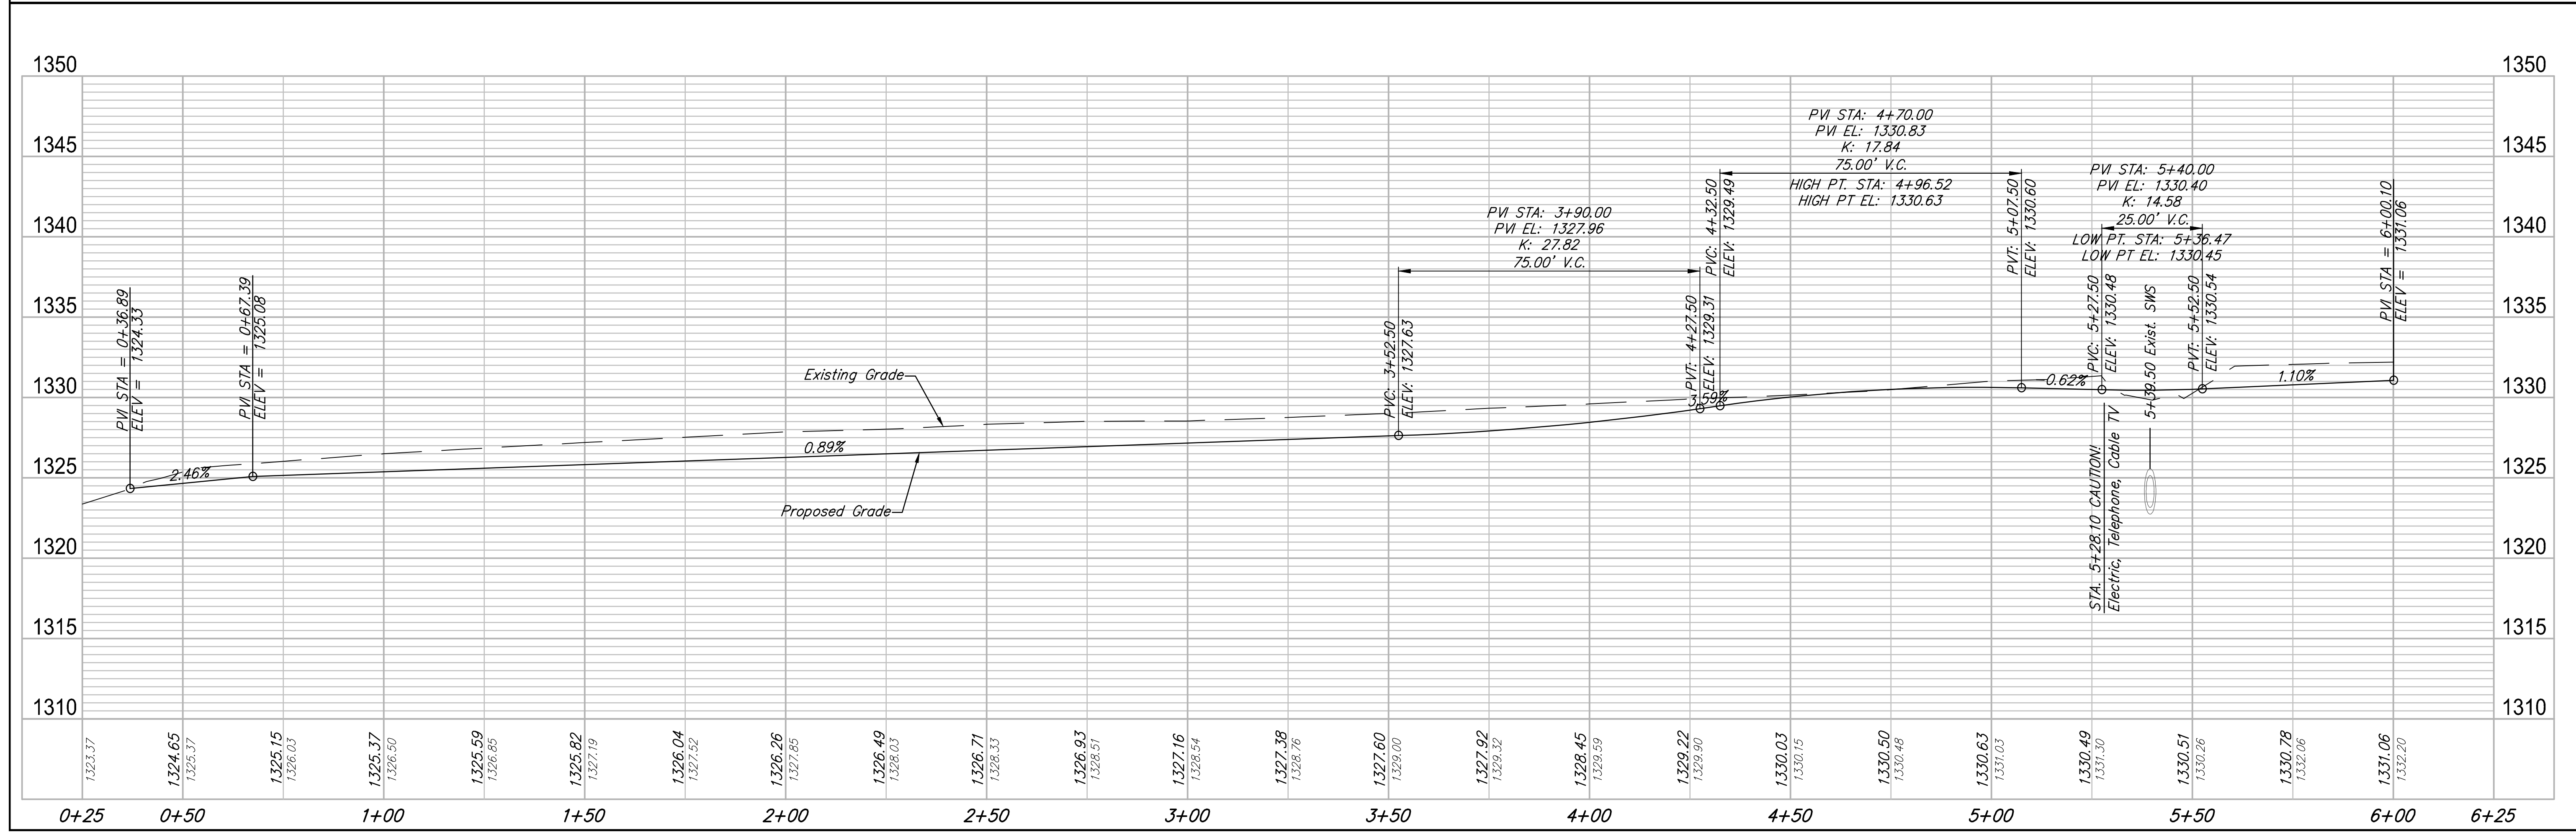


NOTE: GRADES ARE TOP OF FULL HEIGHT CURB.

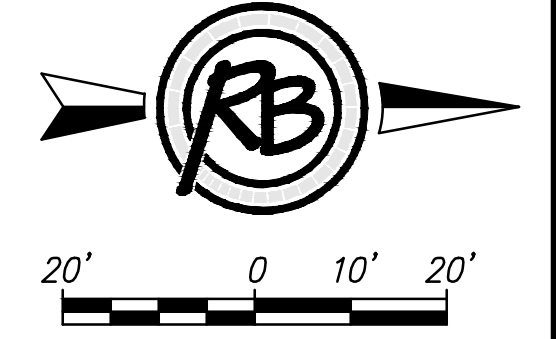

RUGGLES BOHM
INCORPORATED ENGINEERS ARCHITECTS LANDSCAPE ARCHITECTS CONTRACTORS

PROJECT NUMBER: 472-85079
 DRAWING FILE: 4580E Eng Base

REVIEW: _____ DATE: 12/14/15
 DESIGN: _____ DRAWN: _____

Bellechase 3rd Add. Ph. 2
Sierra Hills St.
 Wichita, Kansas

REVISIONS: 7 OF 20
 SHEET: 4580E