
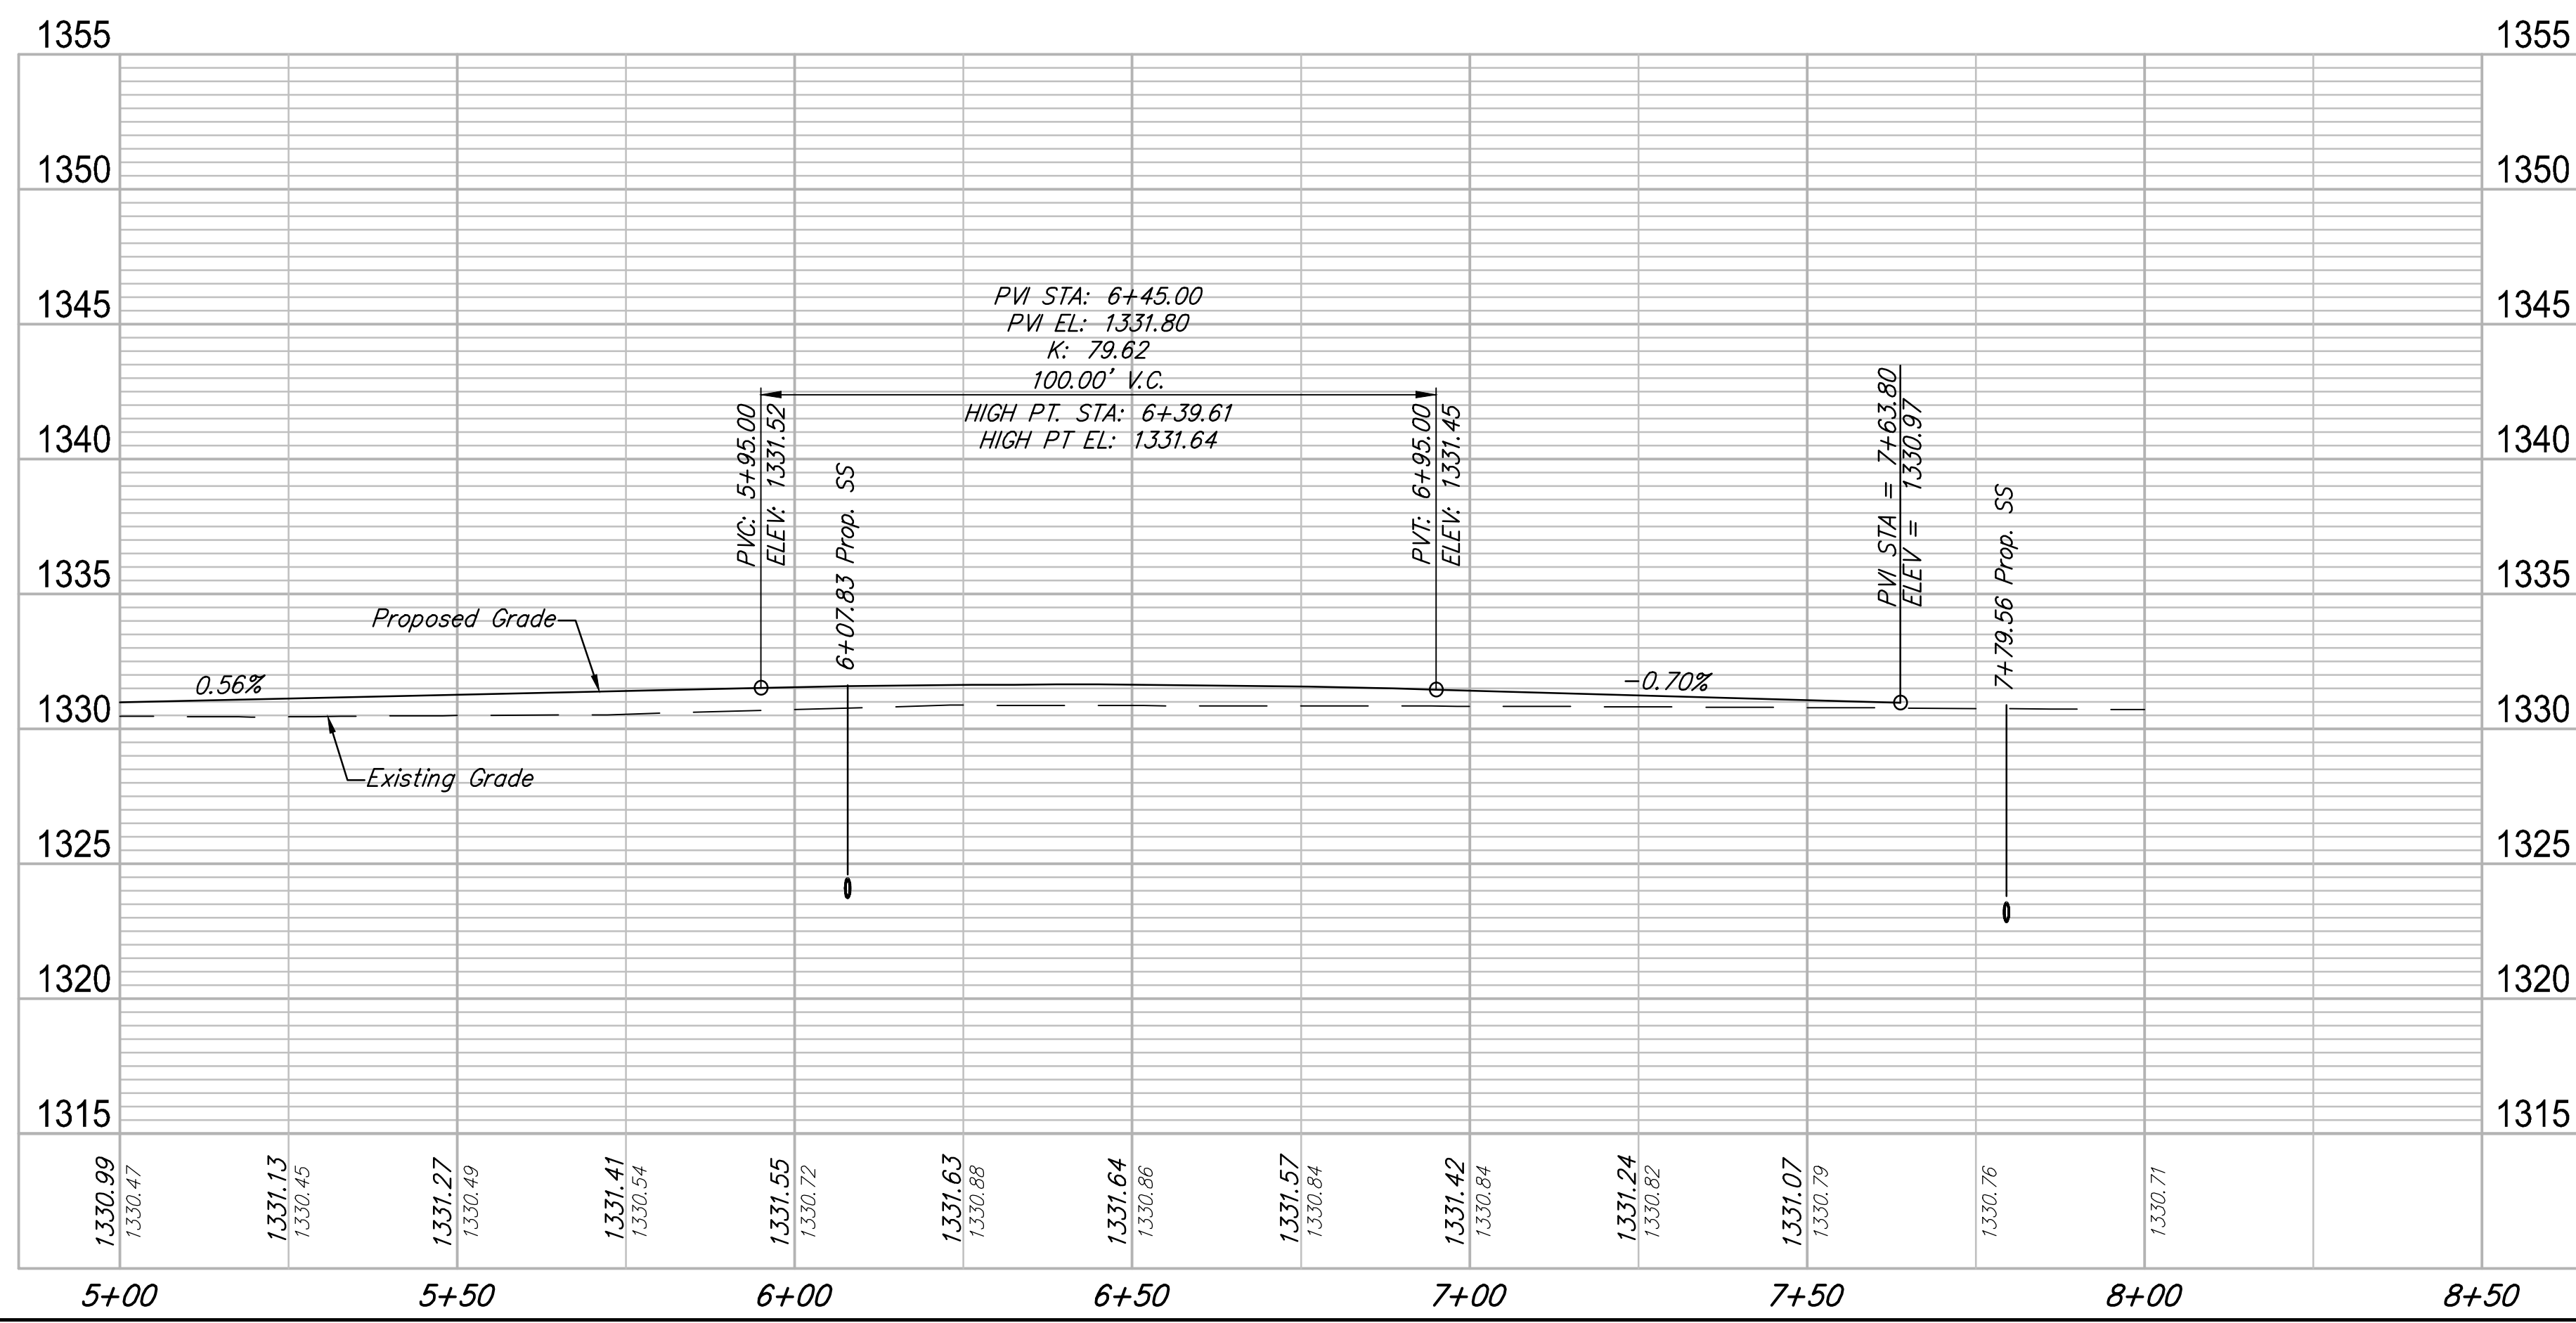
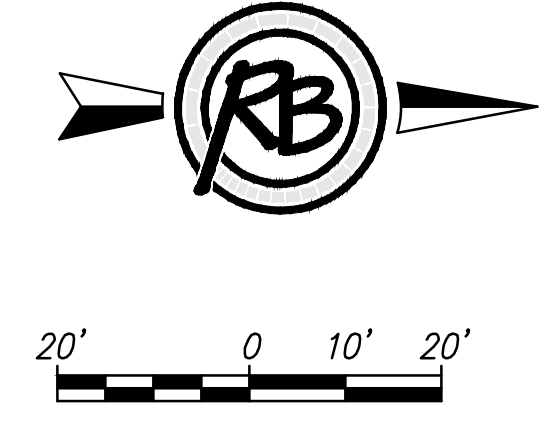


F:\Projects\Projects 4300-4399\4350E (Sienna Lakes Ph 1 Engineering Randy Keltner)\Phase 1 - Jay Russell\Sienna Lakes Eng Base.dwg

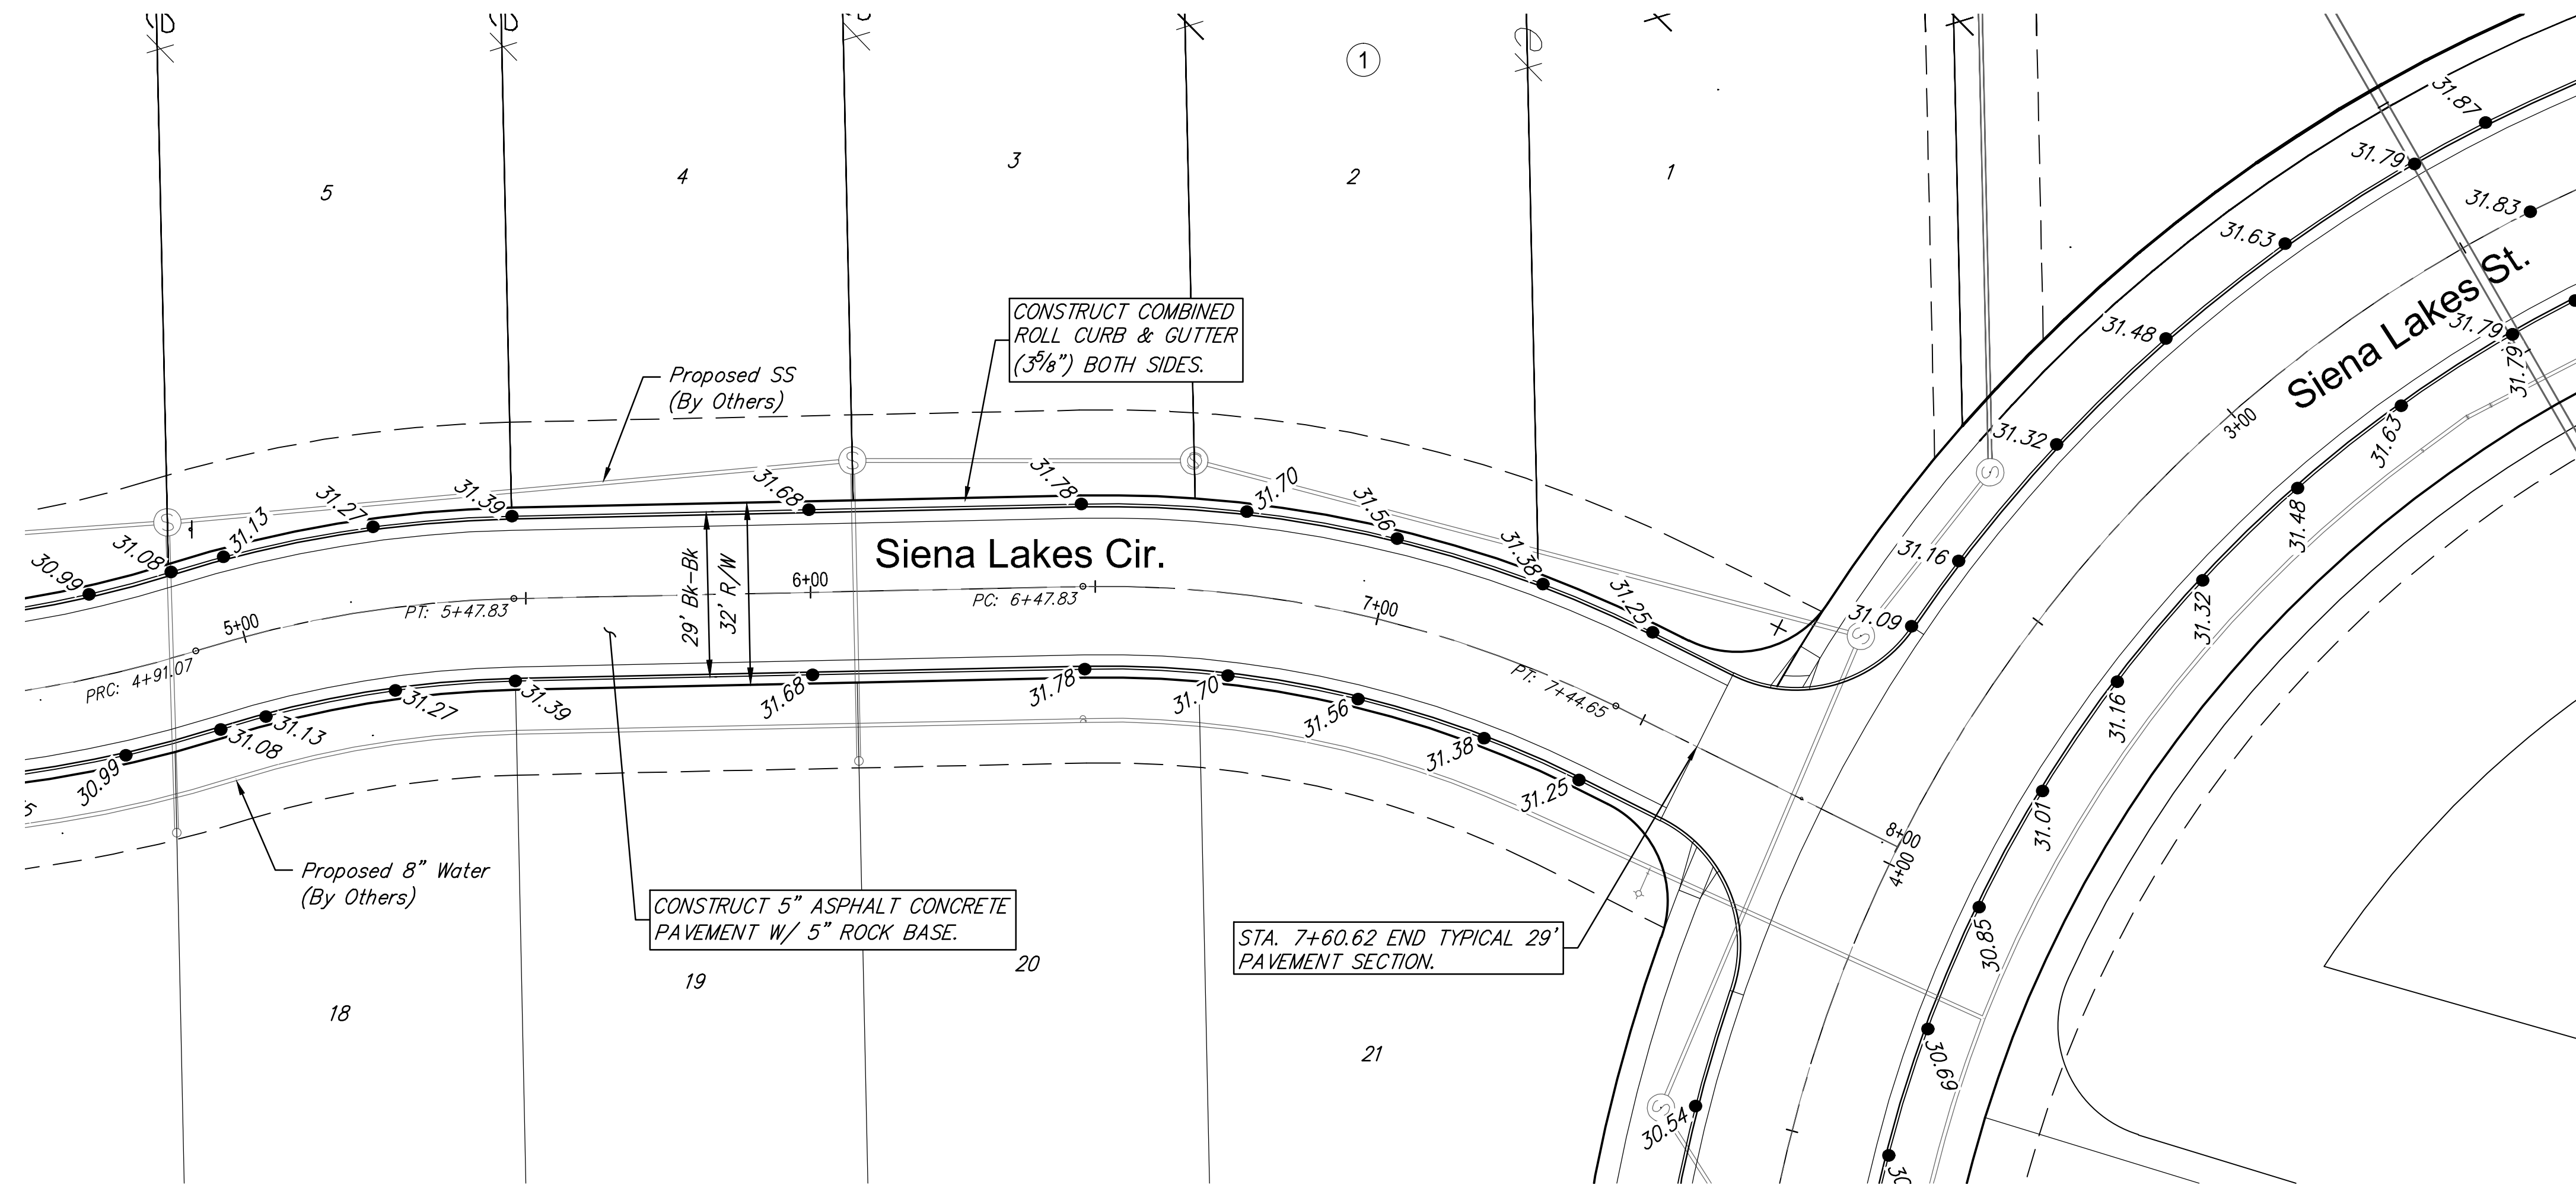

RUGGLES BOHM
REGISTERED PROFESSIONAL ENGINEER - LANDSCAPE ARCHITECTURE - IOWA

SIENNA LAKES ADDITION PHASE 1
Sienna Lakes Cir Pav-2
 Wichita, Kansas

PROJECT NUMBER: 472-85175
 DRAWING FILE: Sienna Lakes Eng Base

DESIGN: E/JG
 DRAWN: DS

REVIEW: 11-12-15
 DATE: 12-2-15

SHEET: 11
 OF: 24