


ESTANCIA COMMERCIAL ADD.
VILLAGE CIRCLE
CROSS SECTIONS

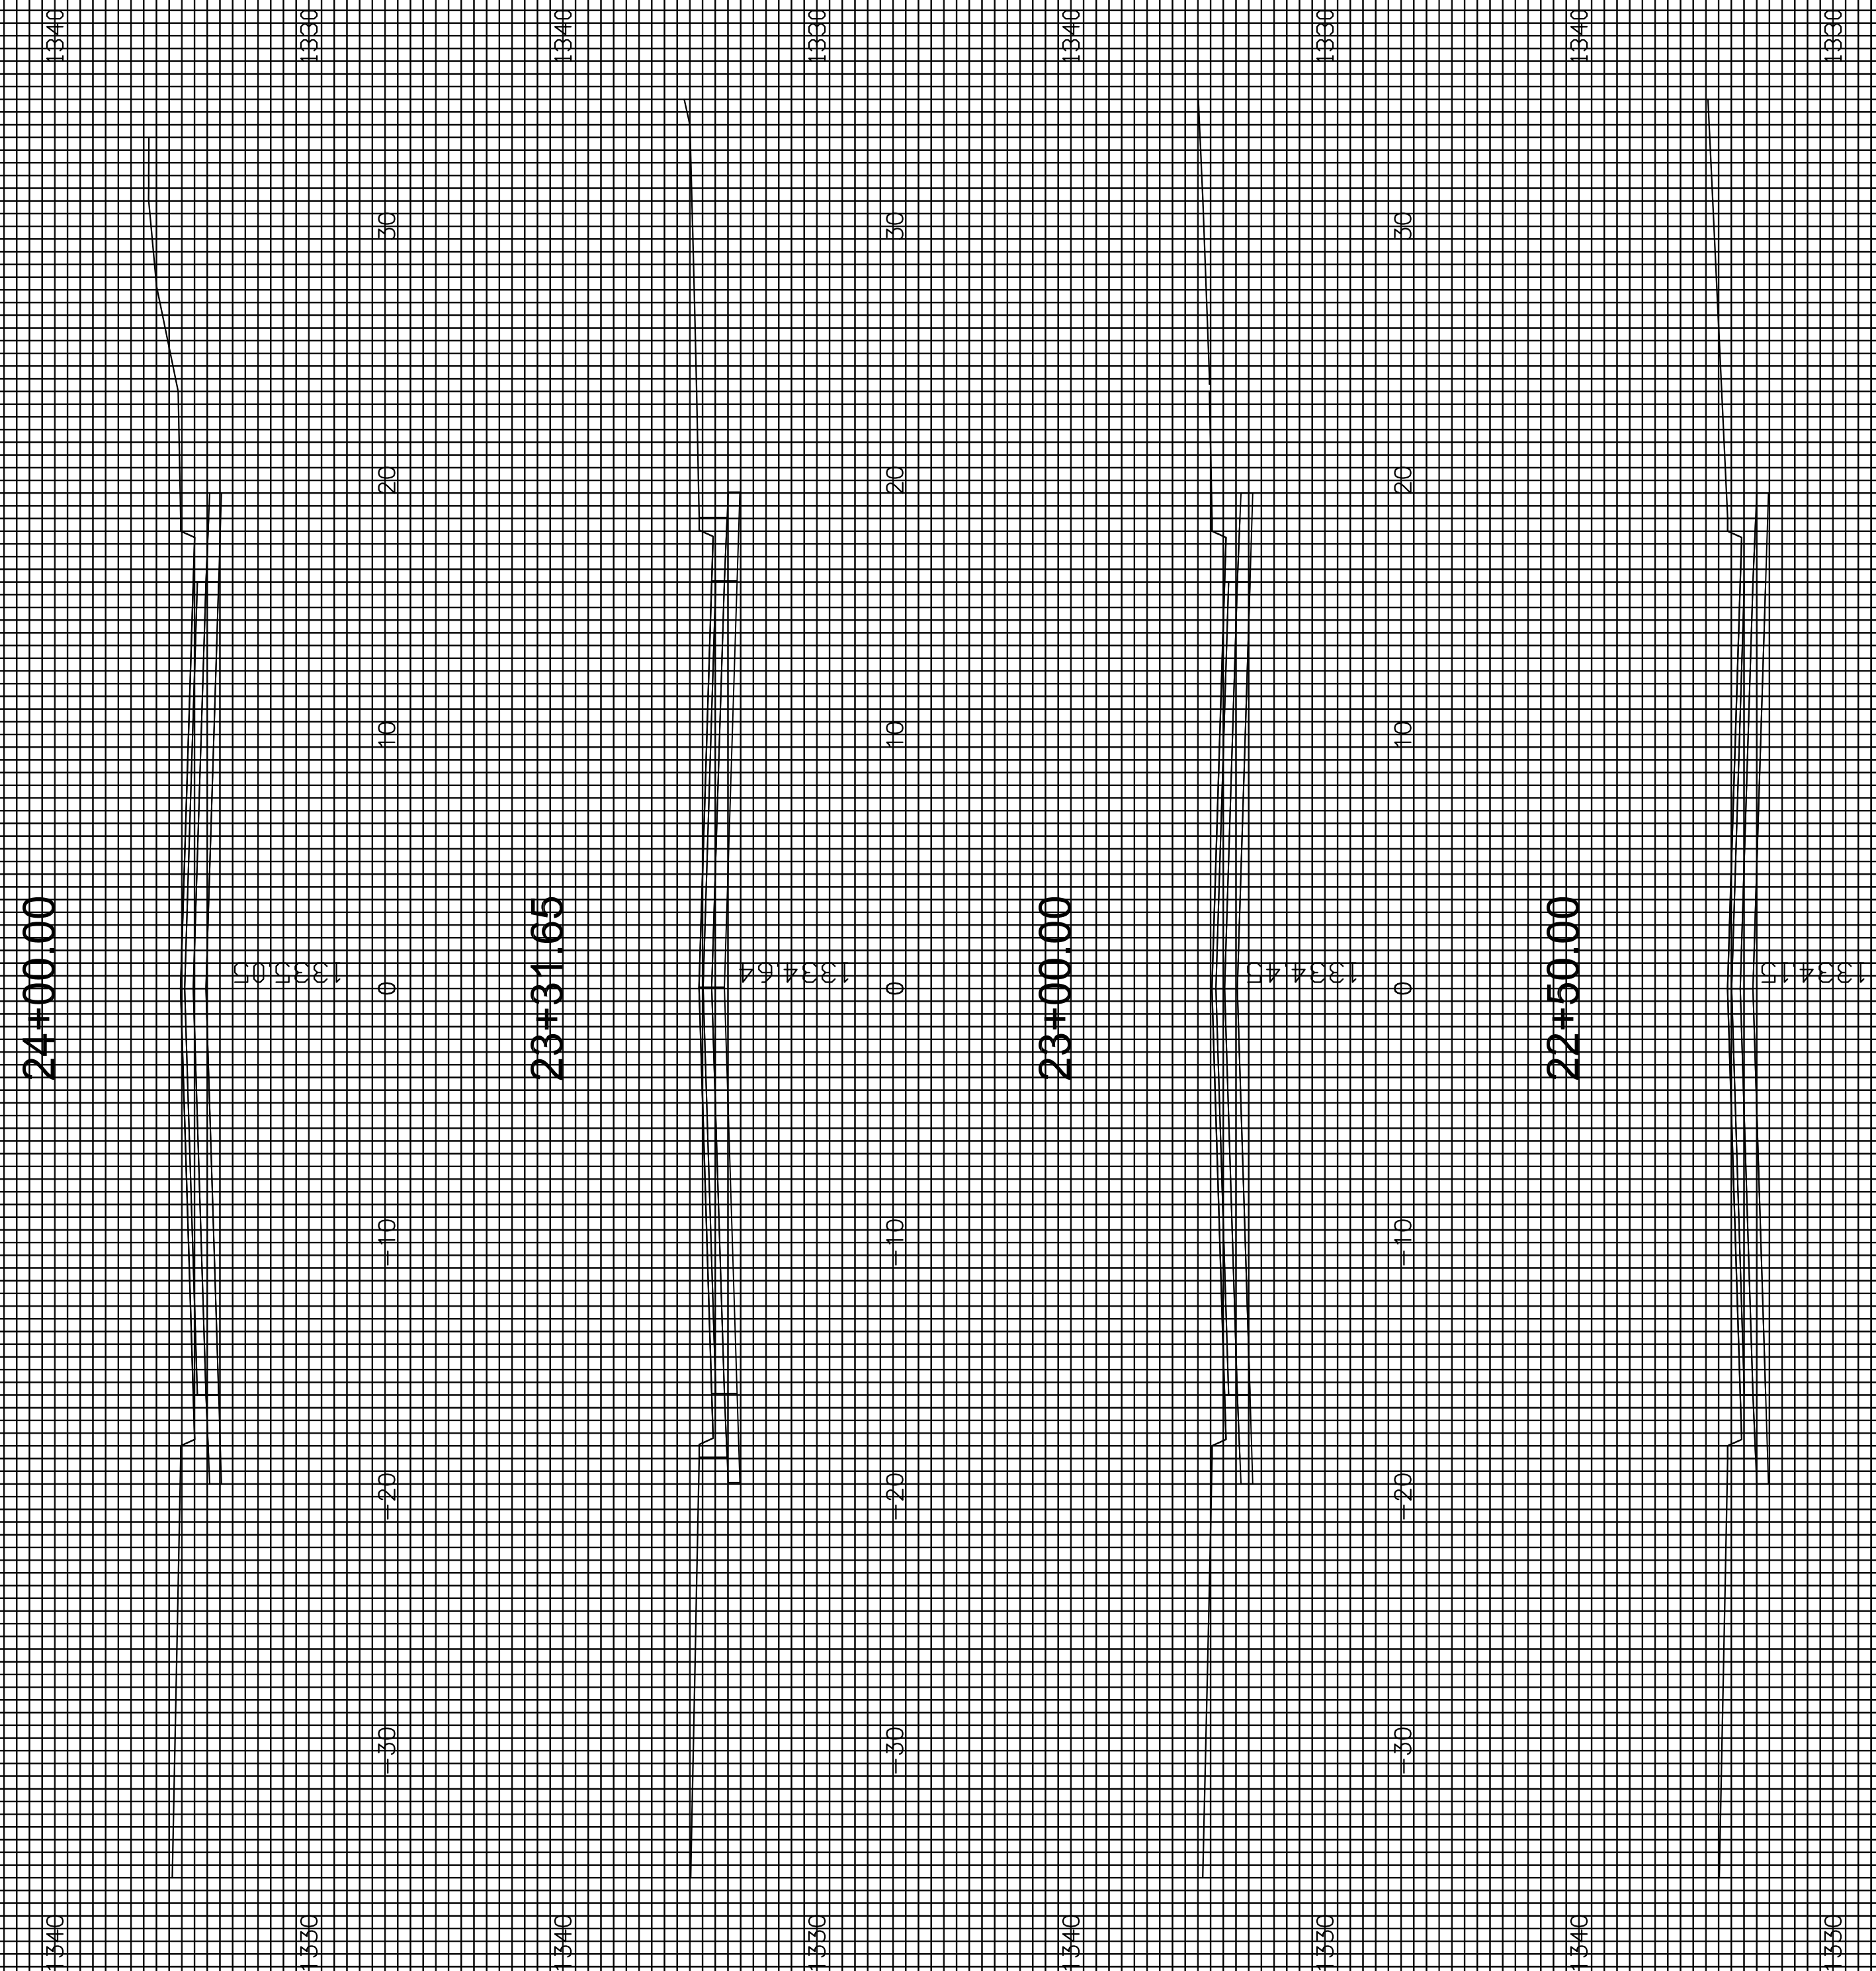

T:\021 COMM XSEC