
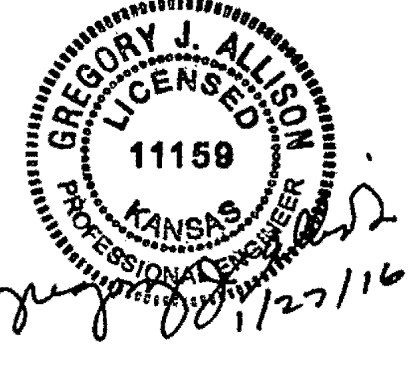
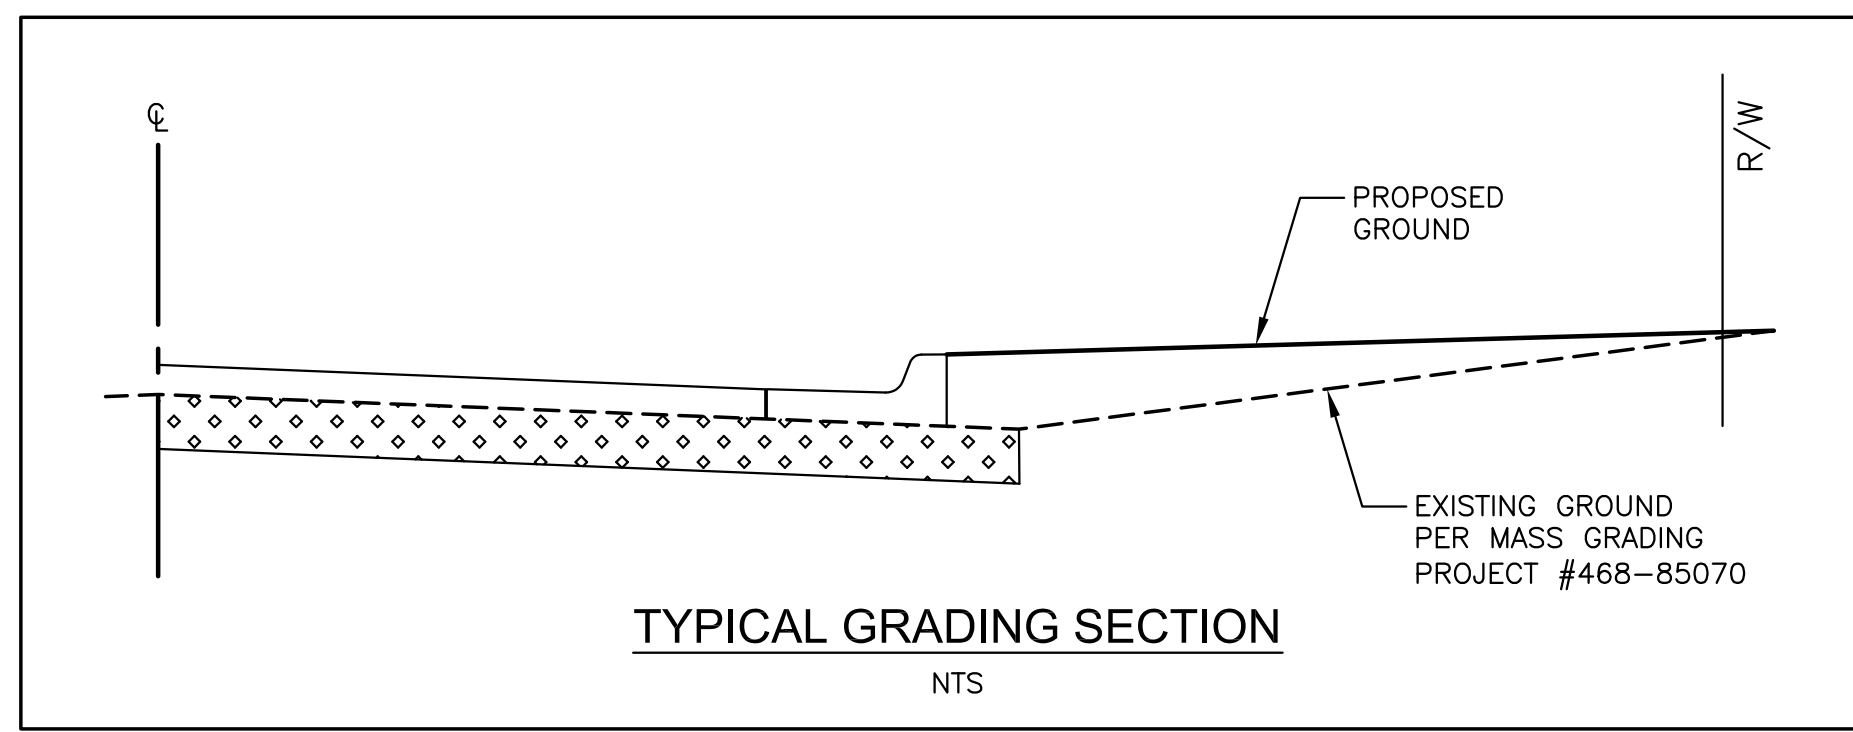


PAVING & INCIDENTAL DRAINAGE FOR  
**ESTANCIA COMMERCIAL ADD.**  
PHASE 2

PLOTTED: Wednesday, January 27, 2016 @ 11:15AM

J:\PROJECTS\2014\14010482\_PREMIER\_ESTANCIA\5-CIVIL\CA\PAV\COMMERCIAL\PH2\1468-CON2\_2P-01.DWG

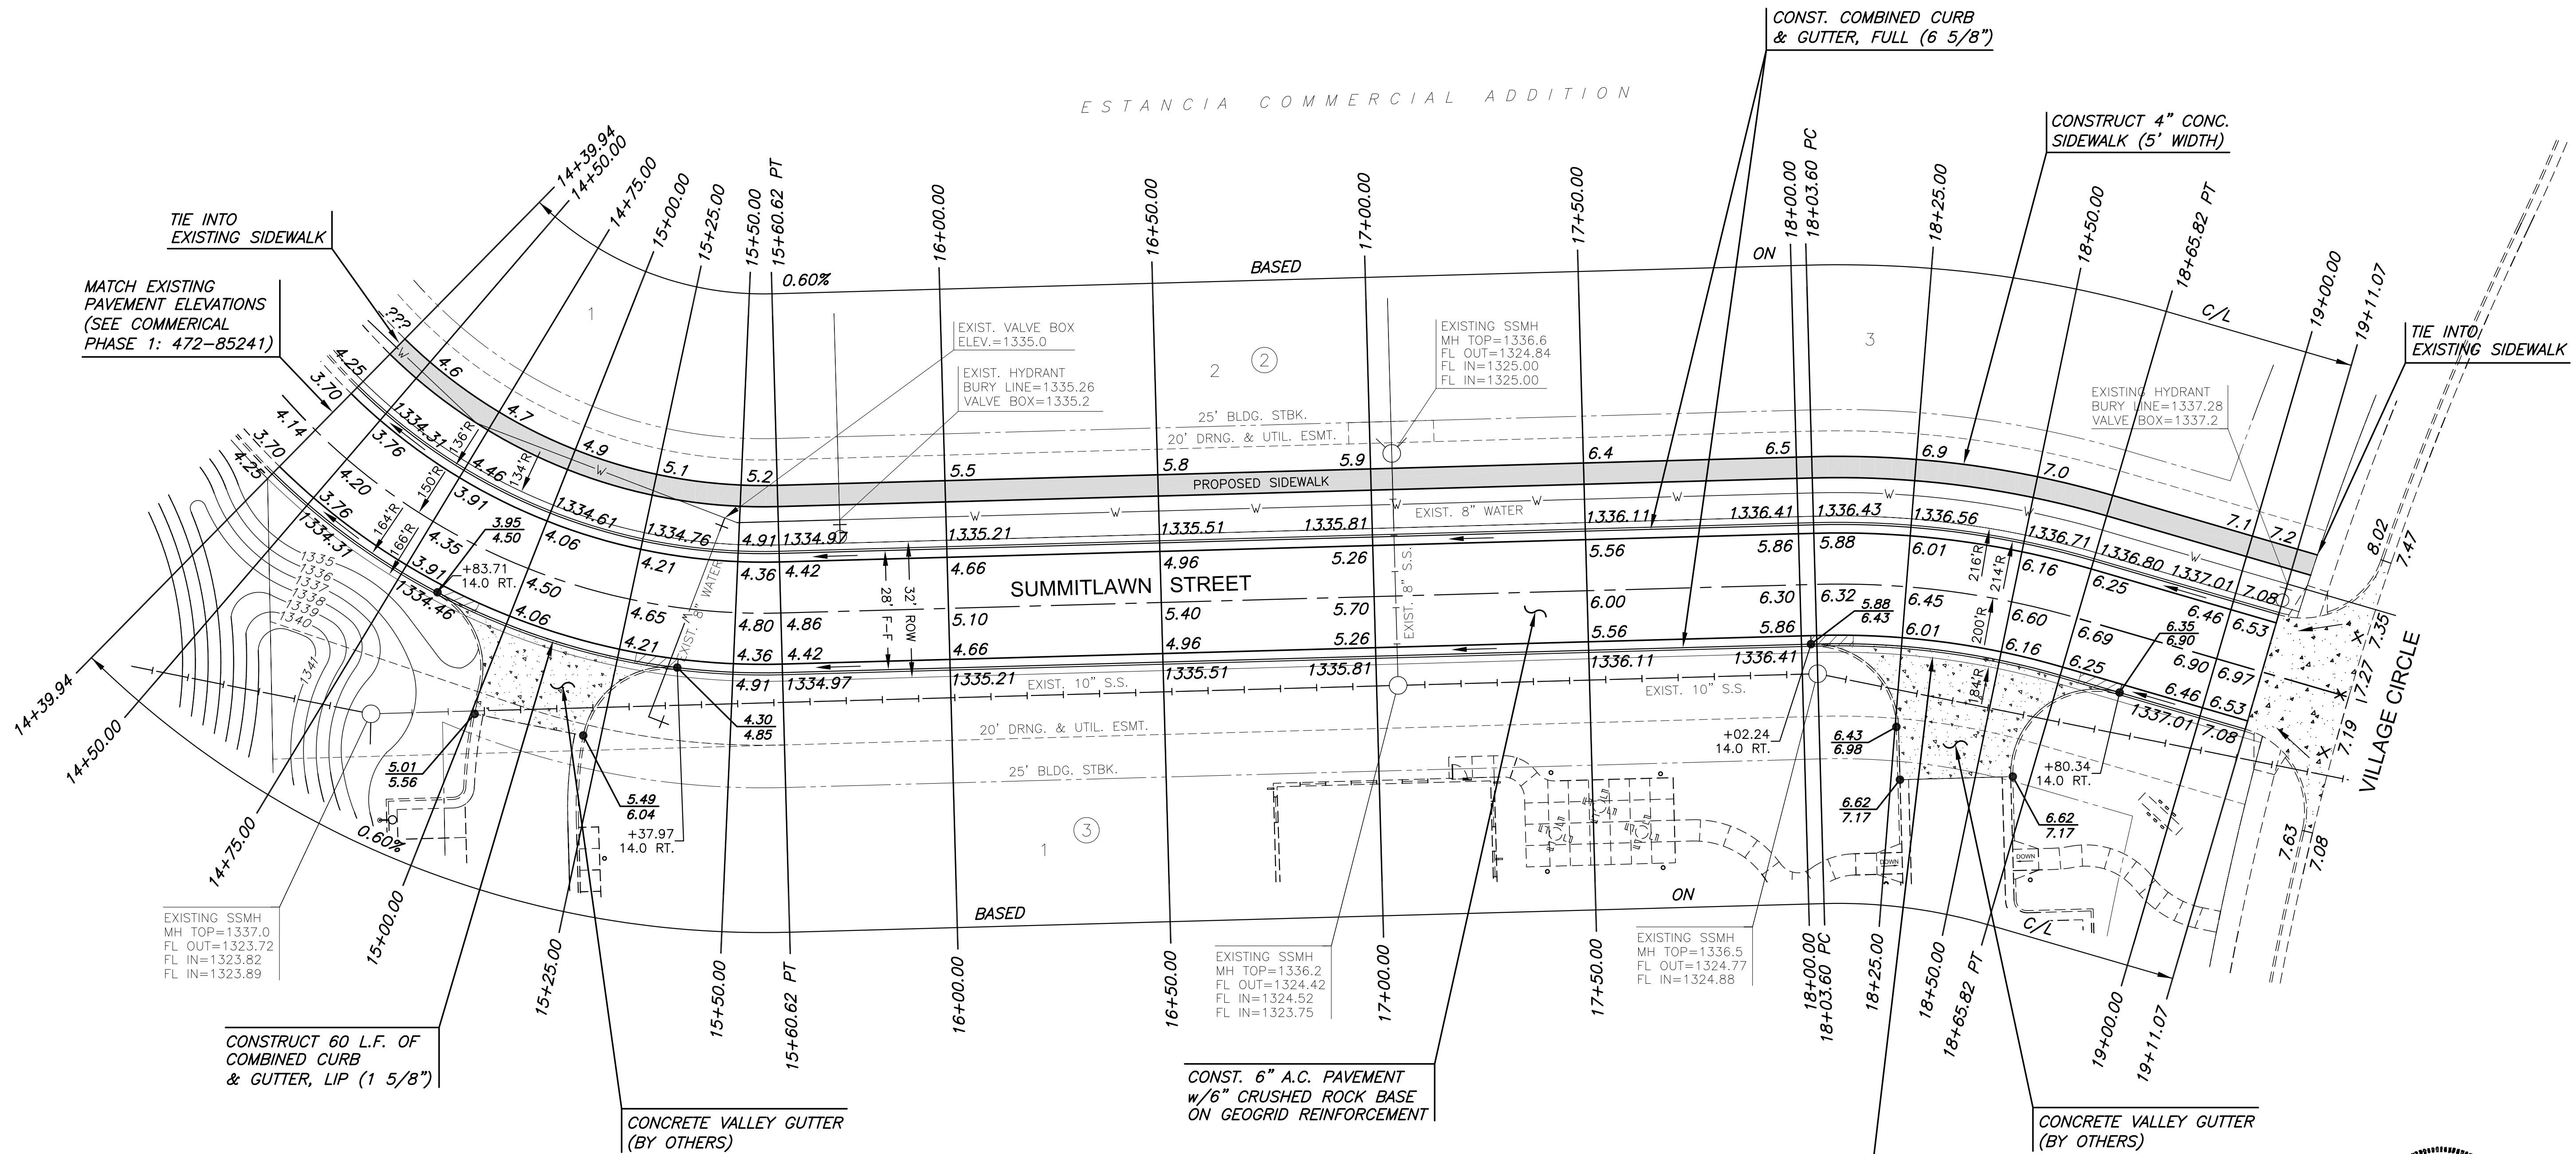

©2016 MKEC Engineering All Rights Reserved www.mkec.com  
These drawings and their contents, including, but not limited to, all concepts, designs, & ideas are the exclusive property of MKEC Engineering (MKEC), and may not be used or reproduced in any way without the express consent of MKEC.

<b>SUMMITLAWN STREET</b>	
PROJECT NO.	472-85242
DATE	JAN. 2016
SCALE	1" = 20'
DESIGNED	DRAWN
DFL	JWC
CHECKED	GJA
NO.	REVISION
SHEET NO.	
7 OF 17	