

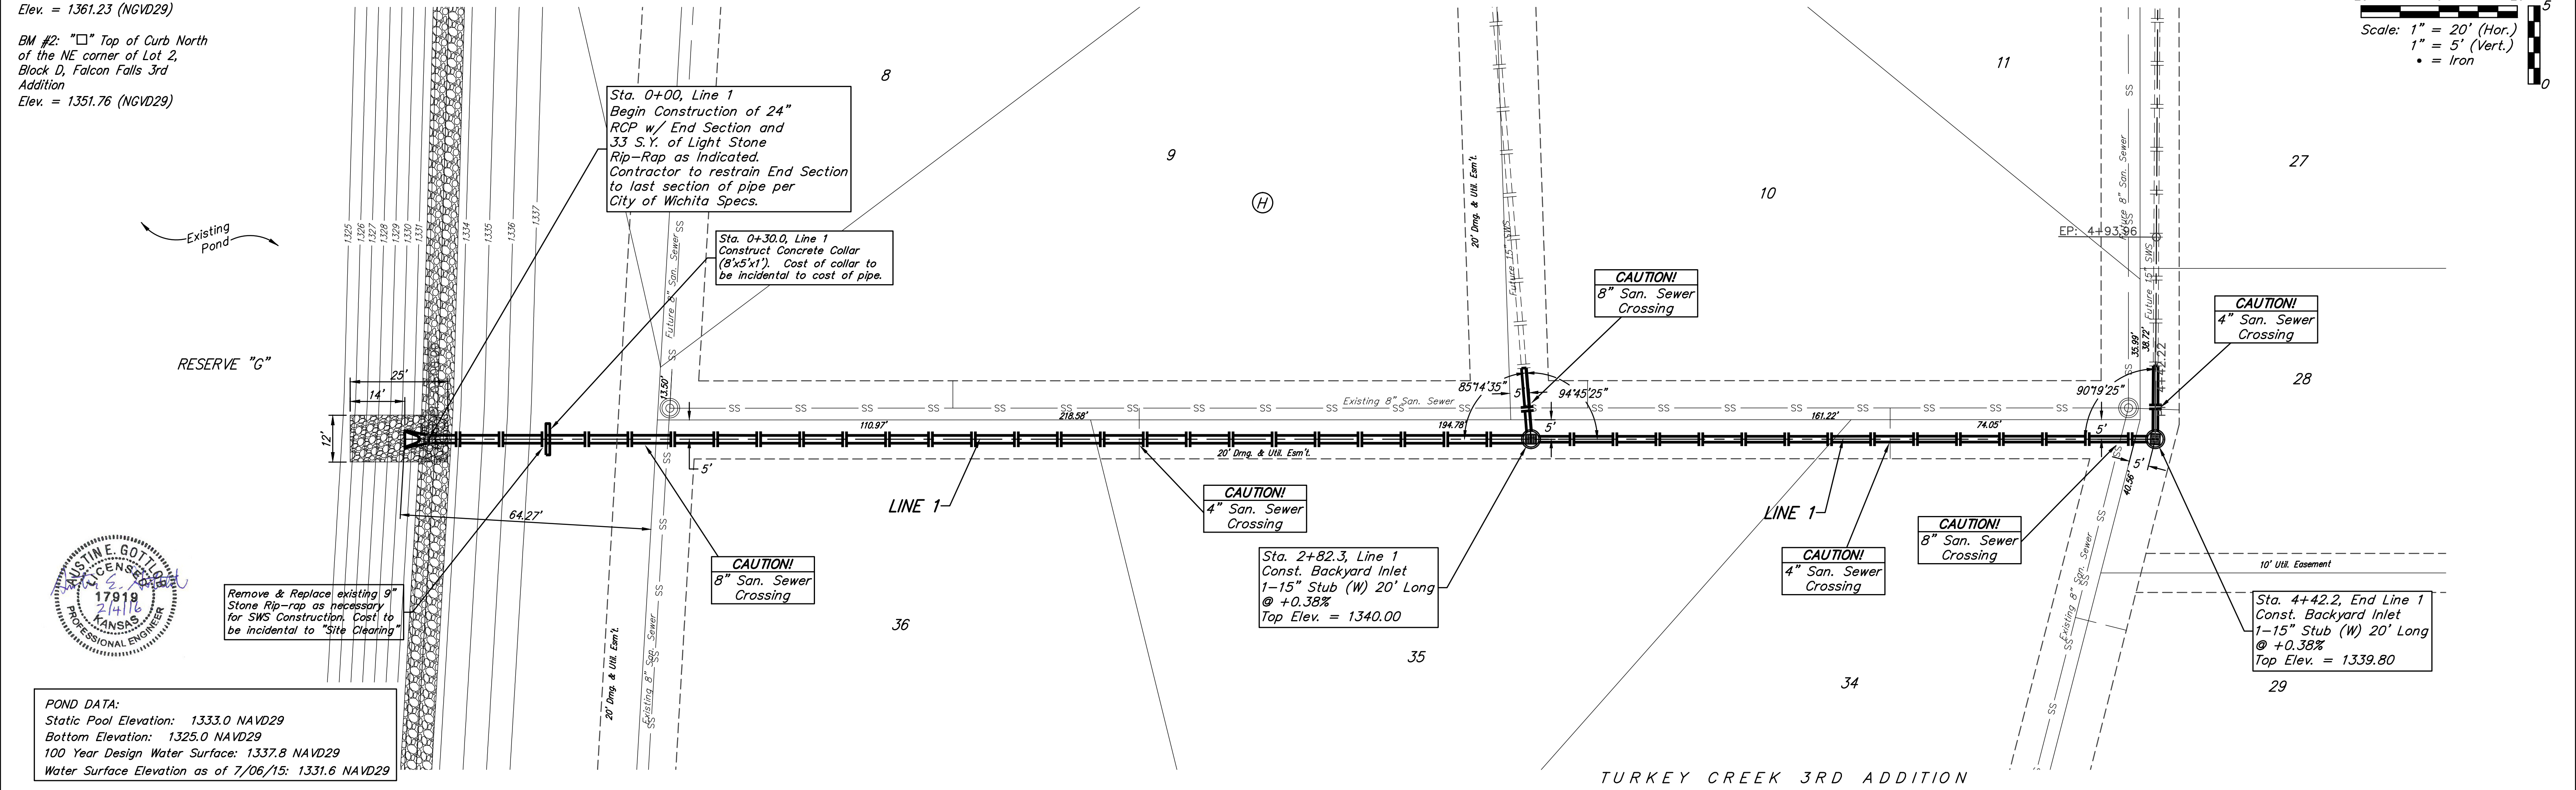


BENCHMARKS:
 BM #1: "□" Top of Curb NE of the most easterly corner of Lot 28, Block E, Falcon Falls 2nd Addition
 Elev. = 1361.23 (NGVD29)
 BM #2: "□" Top of Curb North of the NE corner of Lot 2, Block D, Falcon Falls 3rd Addition
 Elev. = 1351.76 (NGVD29)

TURKEY CREEK 3RD ADDITION

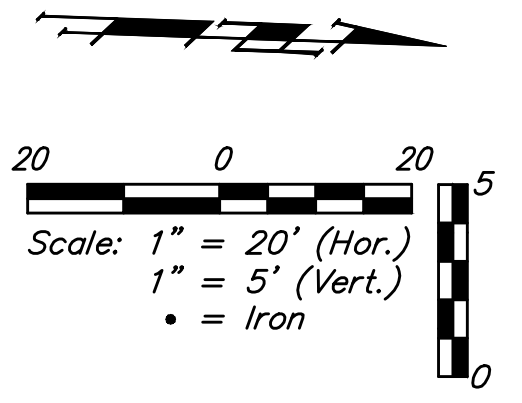

POND DATA:
 Static Pool Elevation: 1333.0 NAVD29
 Bottom Elevation: 1325.0 NAVD29
 100 Year Design Water Surface: 1337.8 NAVD29
 Water Surface Elevation as of 7/06/15: 1331.6 NAVD29

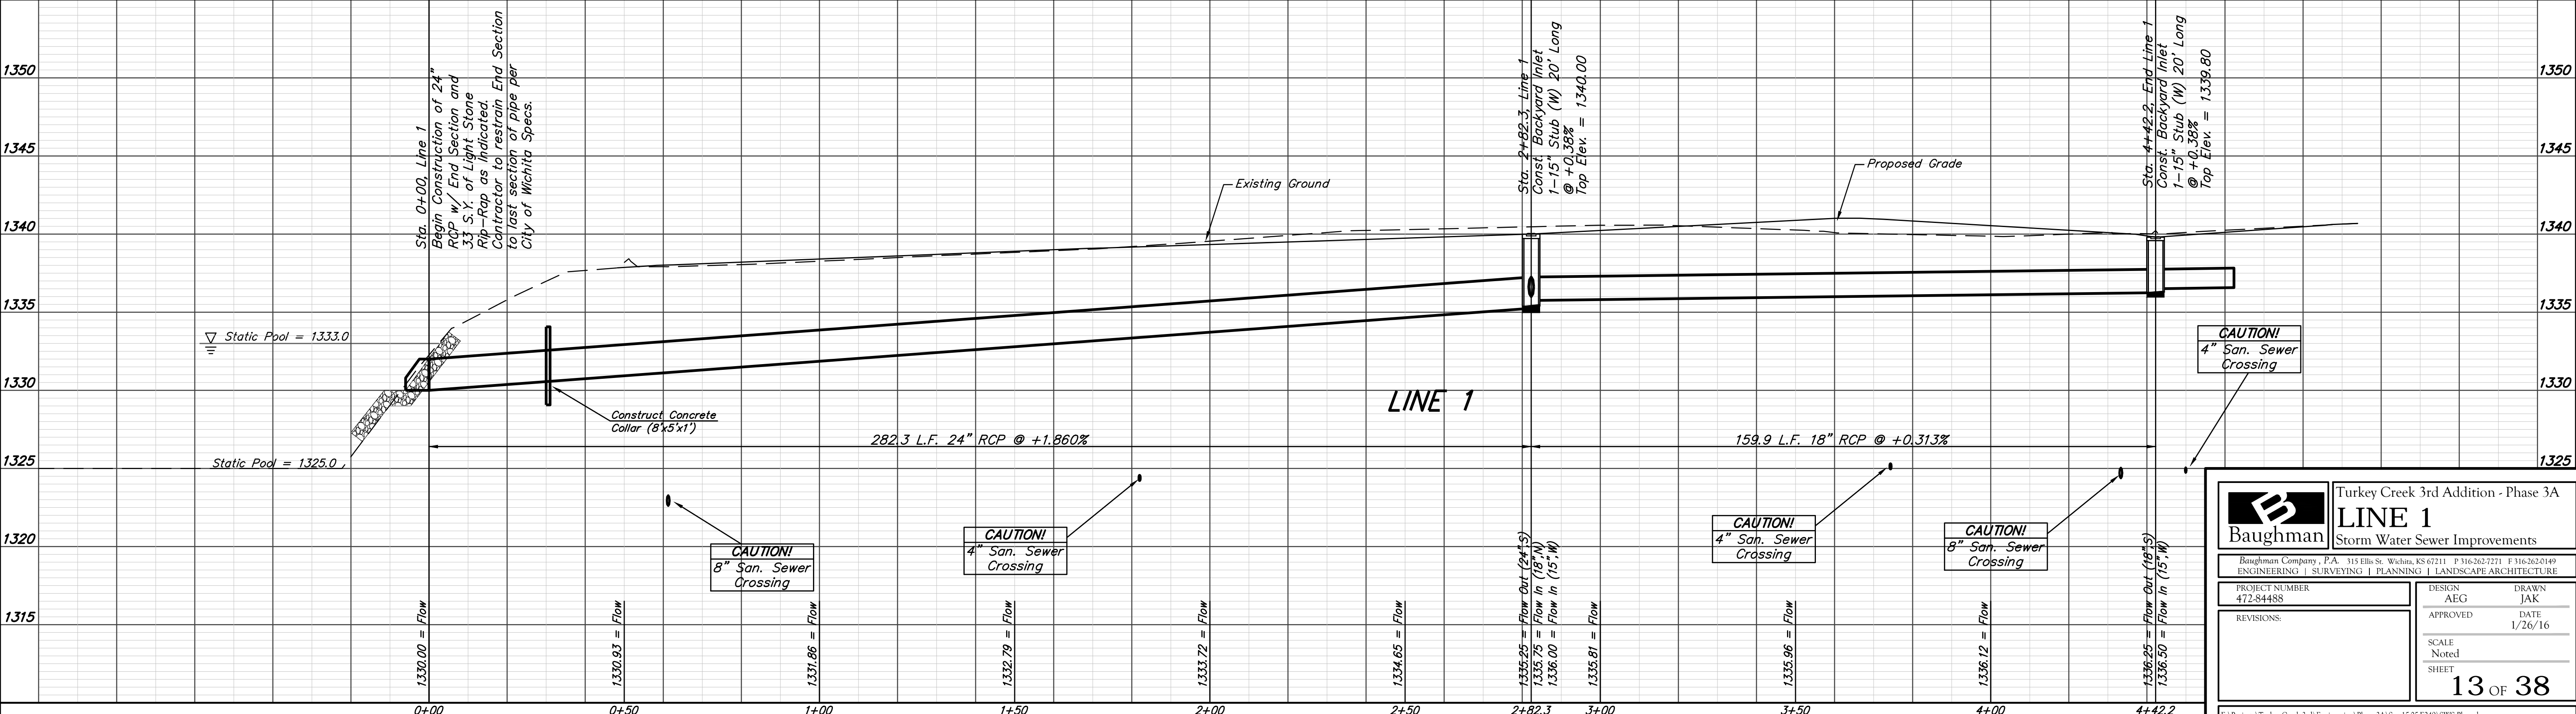

Baughman Turkey Creek 3rd Addition - Phase 3A
LINE 1
 Storm Water Sewer Improvements

Baughman Company, P.A. 315 Ellis St. Wichita, KS 67211 P 316-262-7271 F 316-262-0149
 ENGINEERING | SURVEYING | PLANNING | LANDSCAPE ARCHITECTURE

PROJECT NUMBER: 472-84488
 DESIGN: AEG
 DRAWN: JAK
 APPROVED: [Signature]
 DATE: 1/26/16

REVISIONS:
 SCALE: Noted
 SHEET: 13 OF 38

E:\Projects\Turkey Creek 3rd\Engineering\Phase 3A\Str_1505E249\SWS Plans.dwg