
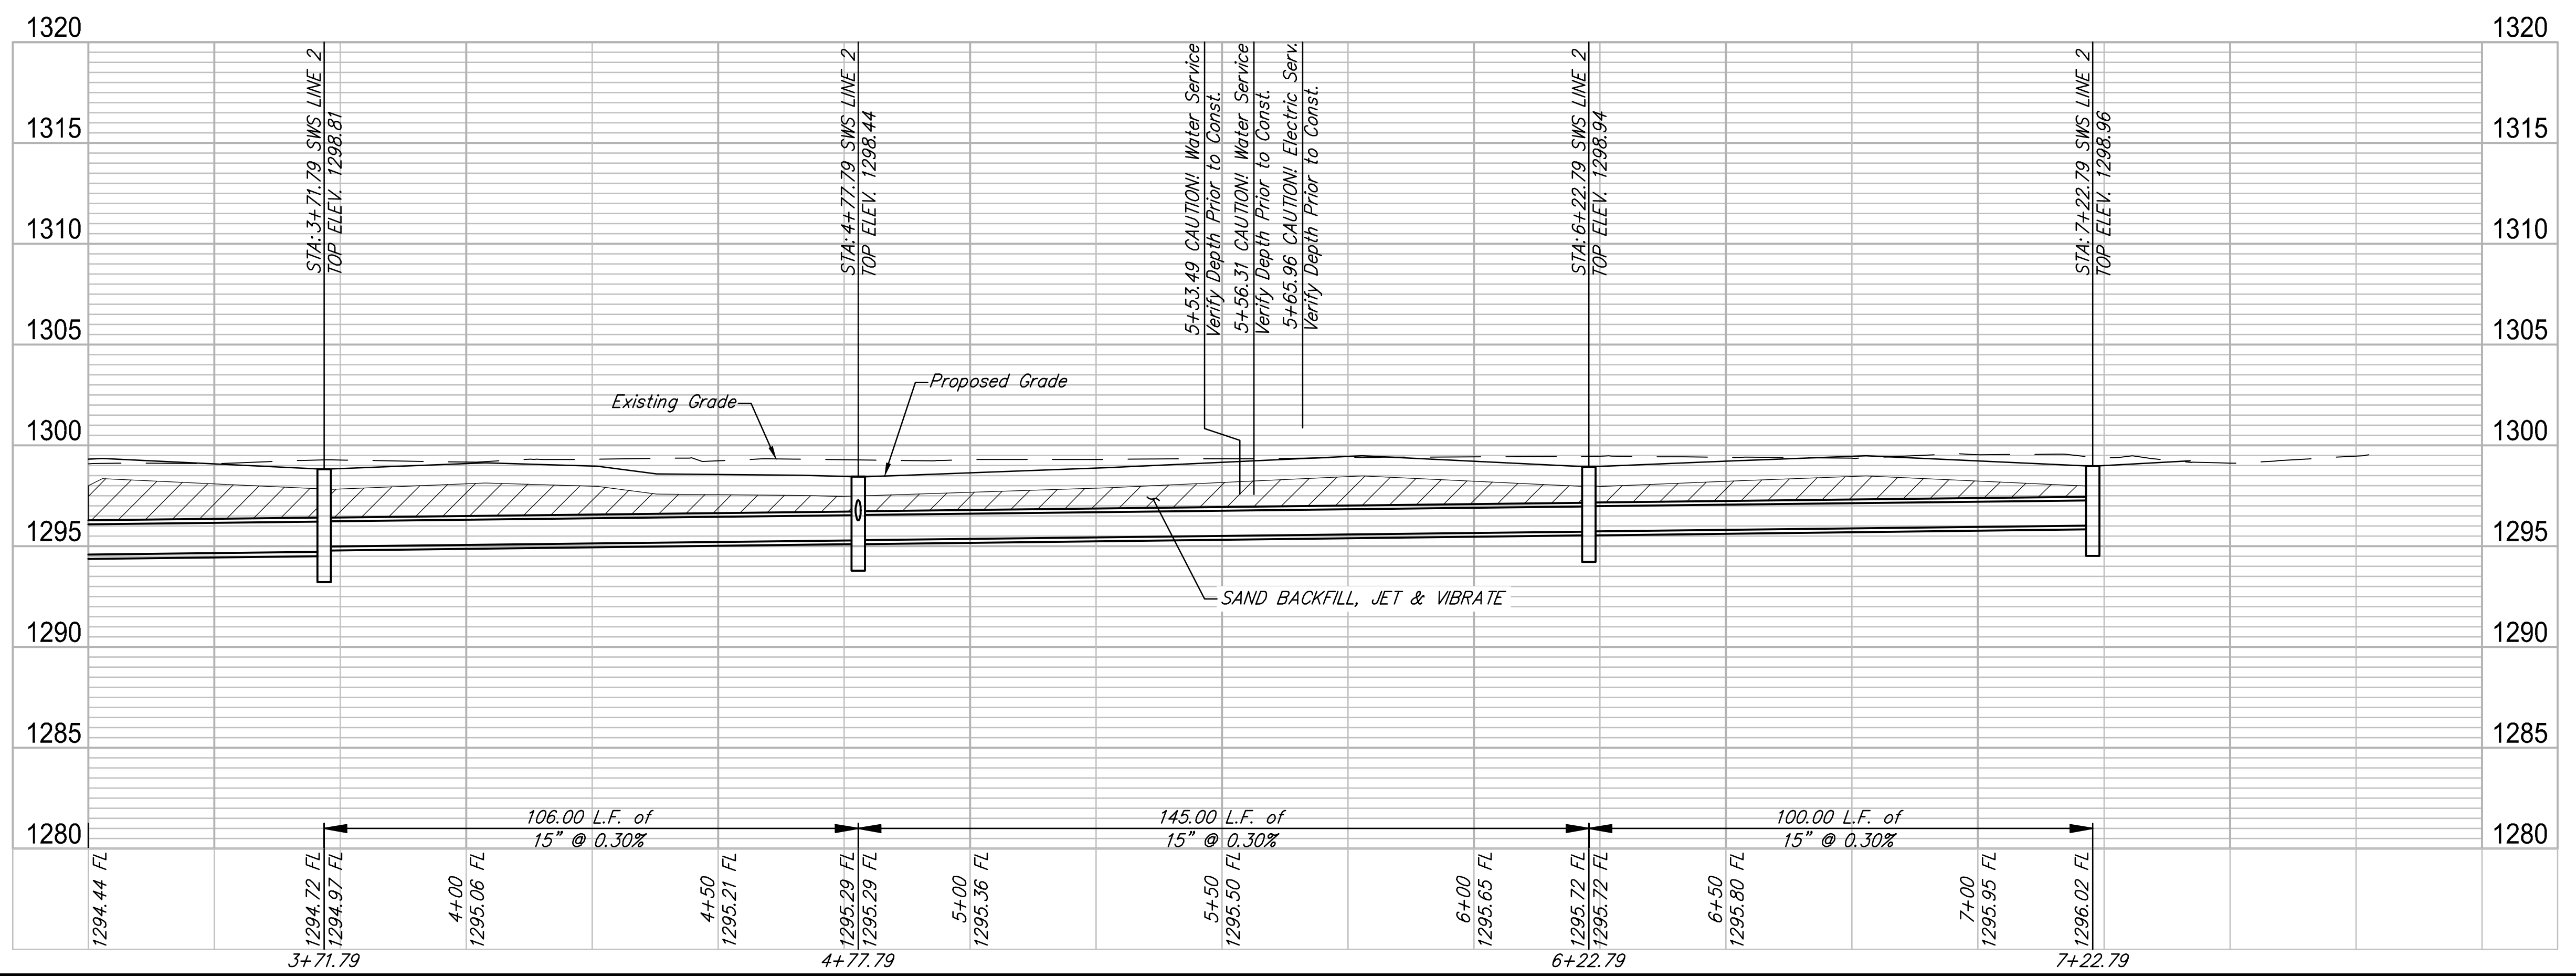
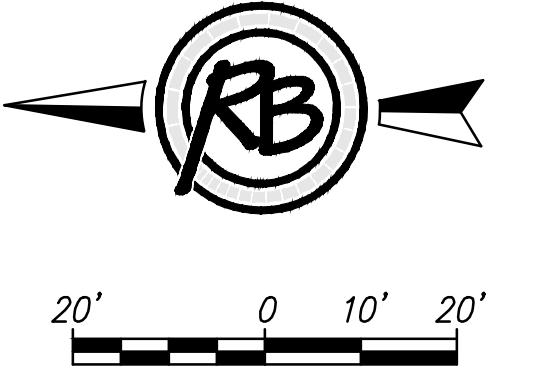


F:\Projects\Projects 4500-4599\4531T (Mosley and Rock Island - Old Town)\4531T Engineering Base.dwg

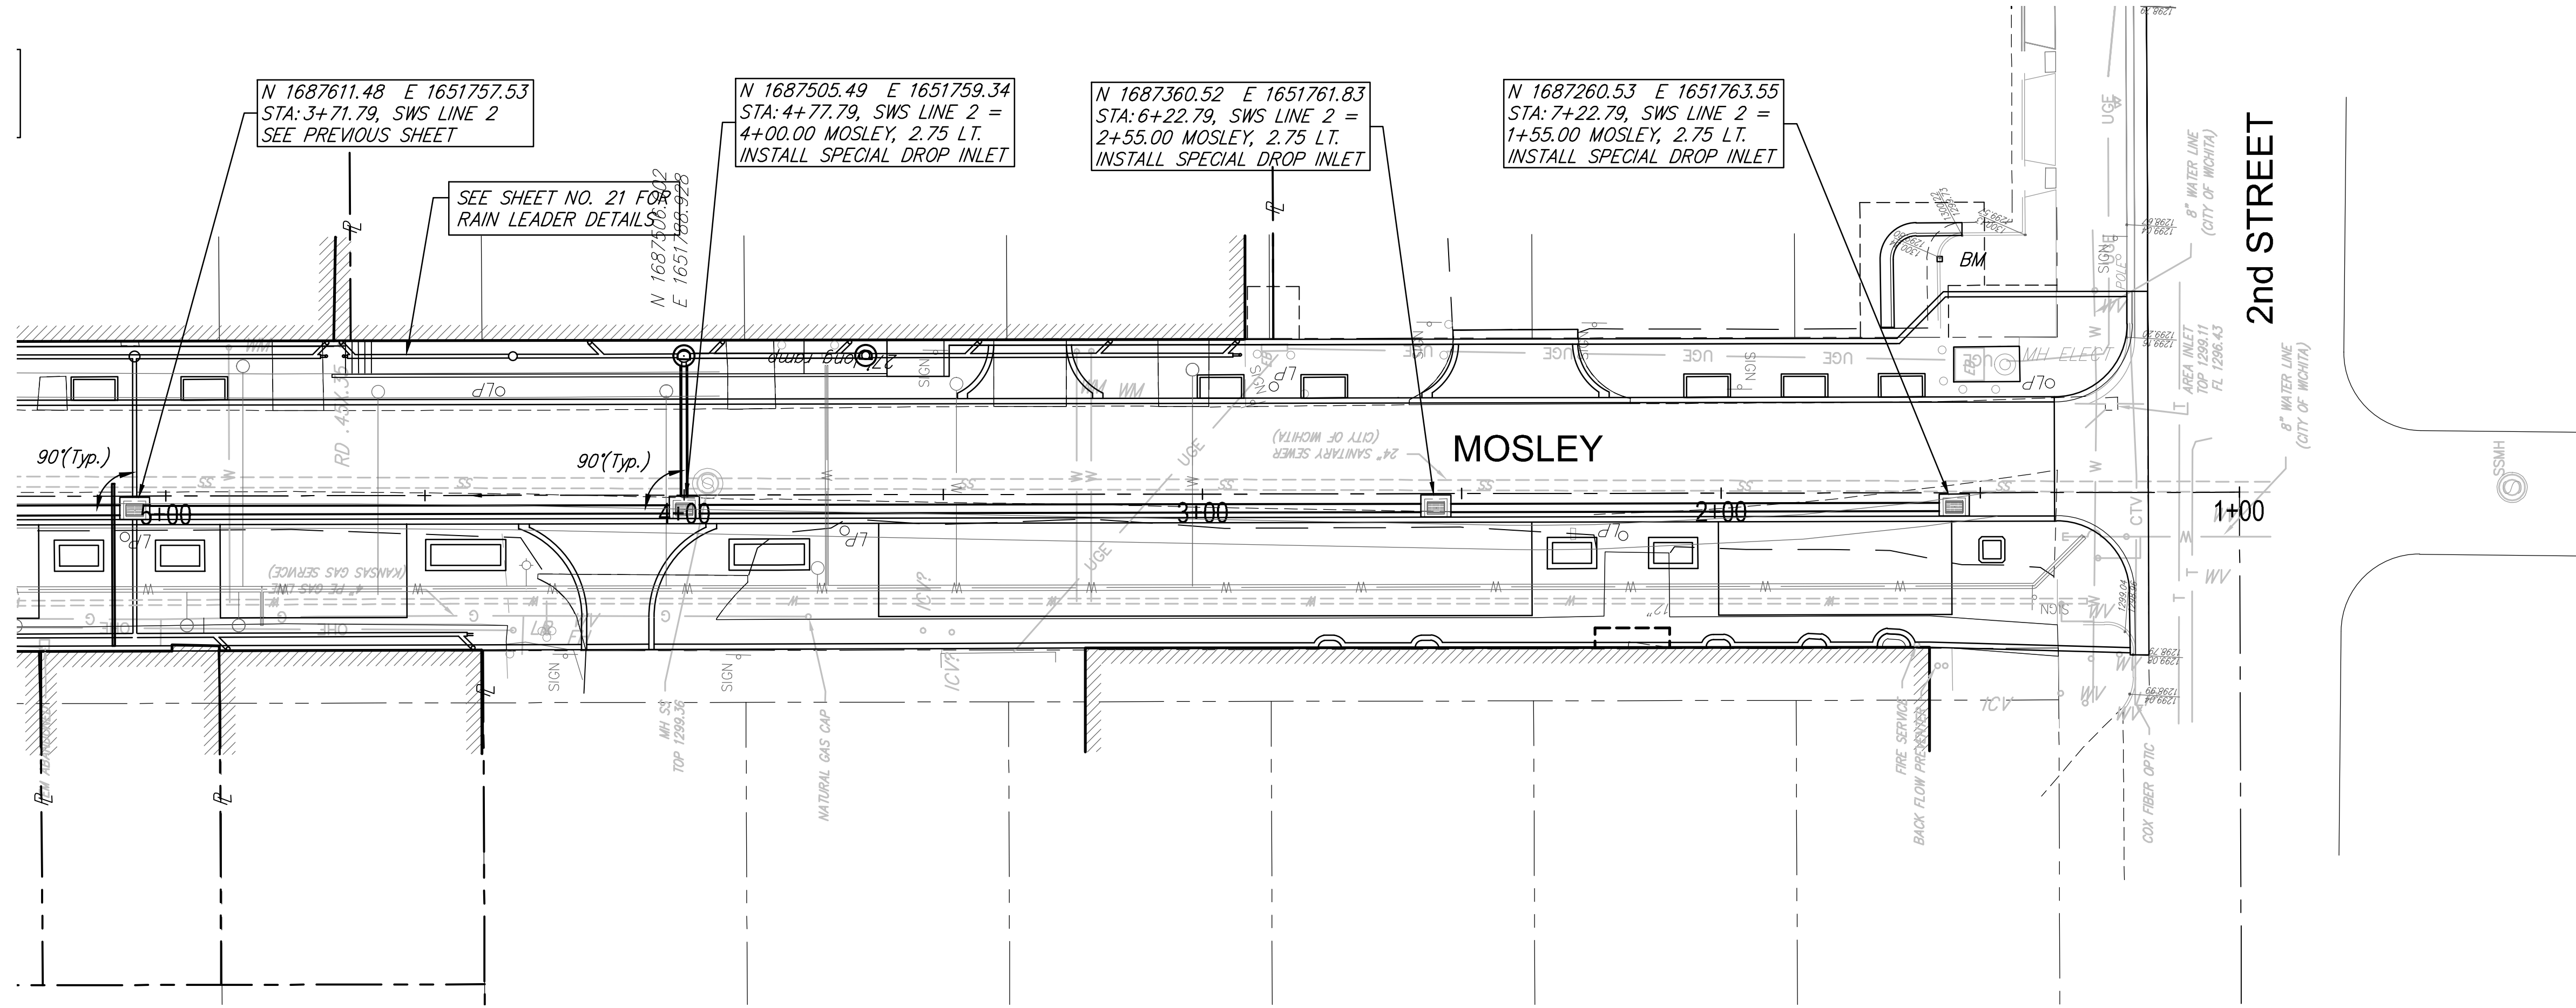

**RUGGLES BOHM**  
 PROFESSIONAL ENGINEER  
 LICENSE NO. 15373  
 12-2-15

**MOSLEY & ROCK ISLAND**  
**Mosley-SWS (2 of 2)**  
 Wichita, Kansas

PROJECT NUMBER: 472-85915  
 DRAWING FILE: 4531T Engineering Base

DESIGN: KWL/TR  
 DRAWN: DS

REVIEW: 9-25-2015  
 DATE: Dec. 2, 2015

RD JOB: 4531T  
 SHEET: 19 OF 59

