
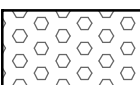
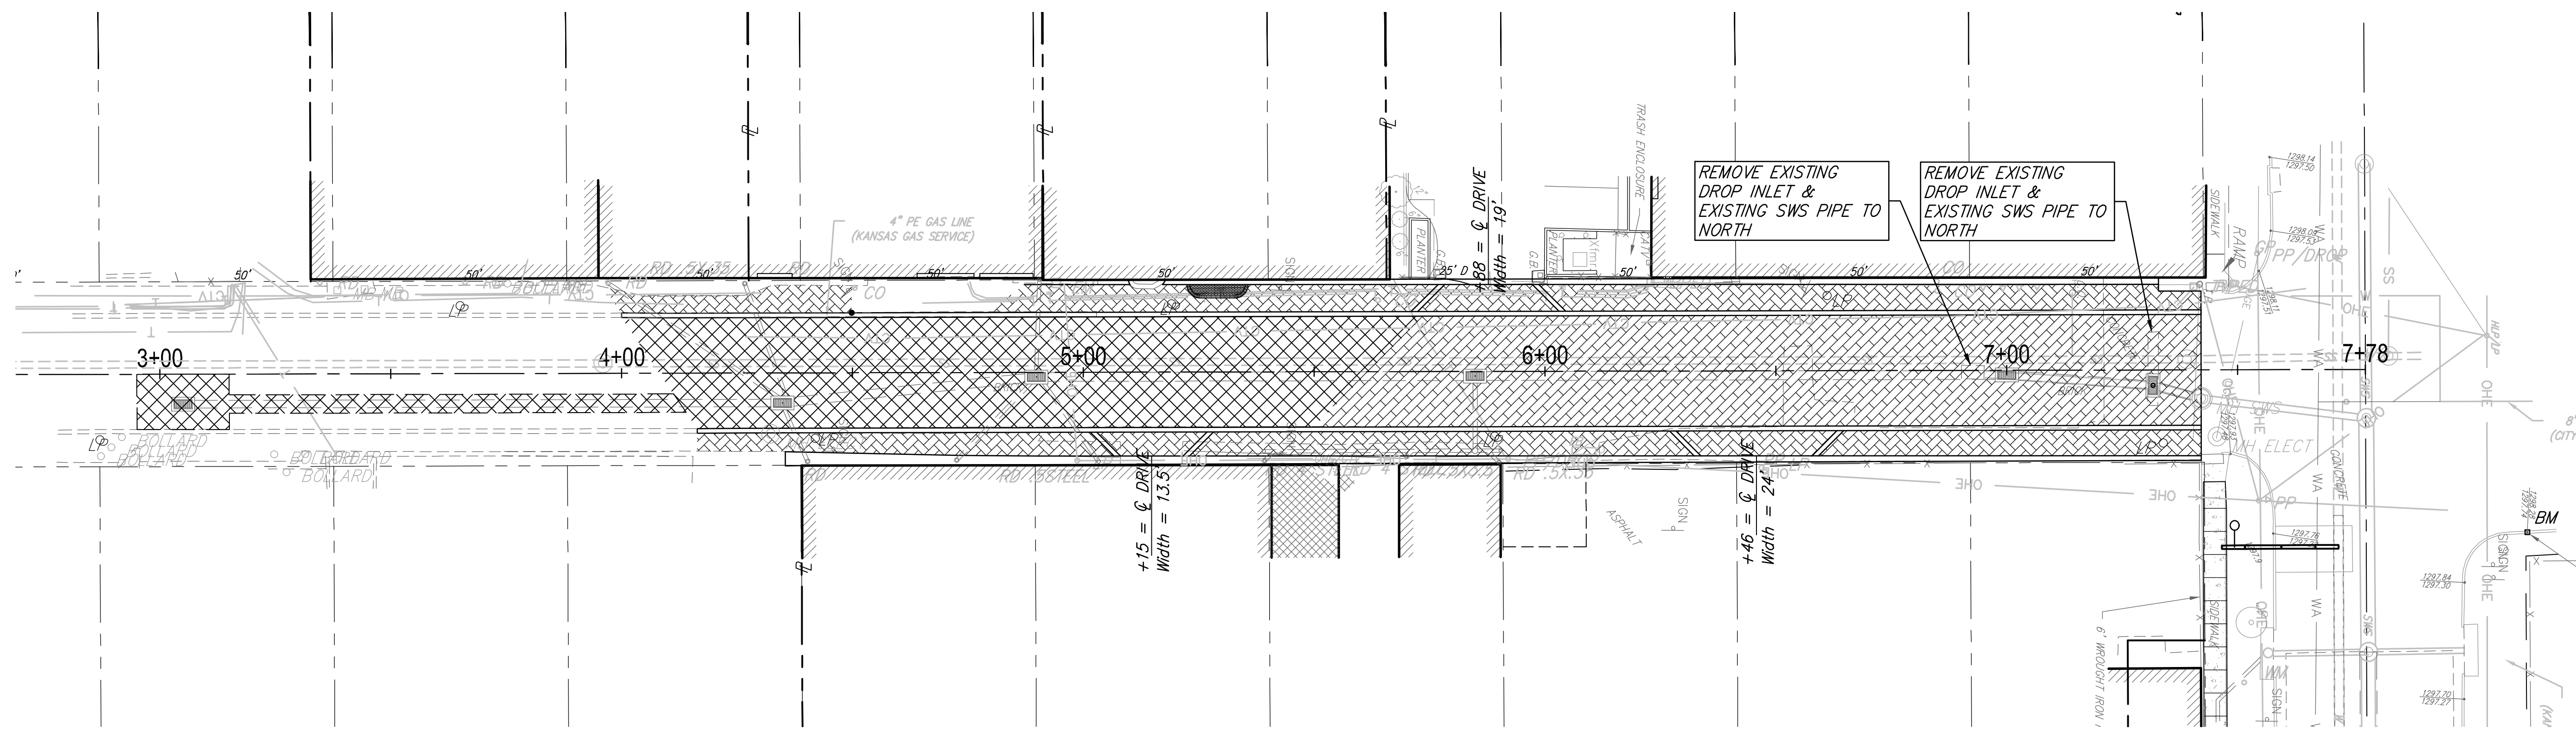





Rock Island Pavement Removal

Note: Brick Removed on Rock Island shall be inspected for condition and reused as indicated on Sheets 6 & 7.


-  Area of Concrete Pavement Removal (278 S.Y.)
-  Area of Brick Removal (1232 S.Y.)
Bid Item includes 6"-7" Concrete Base under Brick



Rock Island Pavement Types

-  Area of Re-Used Brick Paving (Street)(Diagonal Running Bond)
-  Area of New Concrete Pavers (Street)(Diagonal Running Bond)
-  Area of Sidewalk Pavers (Herringbone)

Note: Brick Pavers in Driveways shall be vehicular grade brick that matches the brick used in the roadway but laid in a herringbone pattern to match the sidewalk.

MOSLEY & ROCK ISLAND		Pavement Removal-Rock Island	
	RUGGLES & BOHM		DATE Dec. 2, 2015 DESIGN KWL/TR DRAWN DS REVIEW 9-25-2015 SHEET 4 OF 59
	ENGINEERING SURVEYING LANDSCAPE ARCHITECTURE GOVERNMENT 924 NORTH MAIN WICHITA, KANSAS 67203 P (316) 264-8008 F (316) 264-4621 WWW.RBKANSAS.COM		PROJECT NUMBER 472-85915 DRAWING FILE 4531T DWG. SCALE 1" = 20' DRAWING FILE 4531T Engineering Base [Pavement Removal-Rock Island]

F:\Projects\Projects 4500-4599\4531T (Mosley and Rock Island - Old Town)\4531T Engineering Base.dwg