
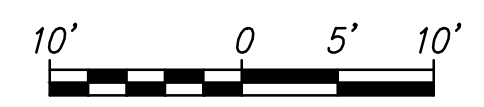
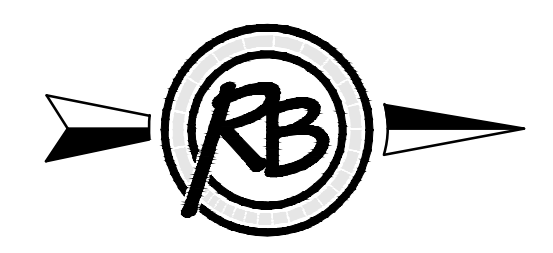


F:\Projects\Projects 4500-4599\45317 (Mosley and Rock Island - Old Town)\45317 Landscape Base.dwg

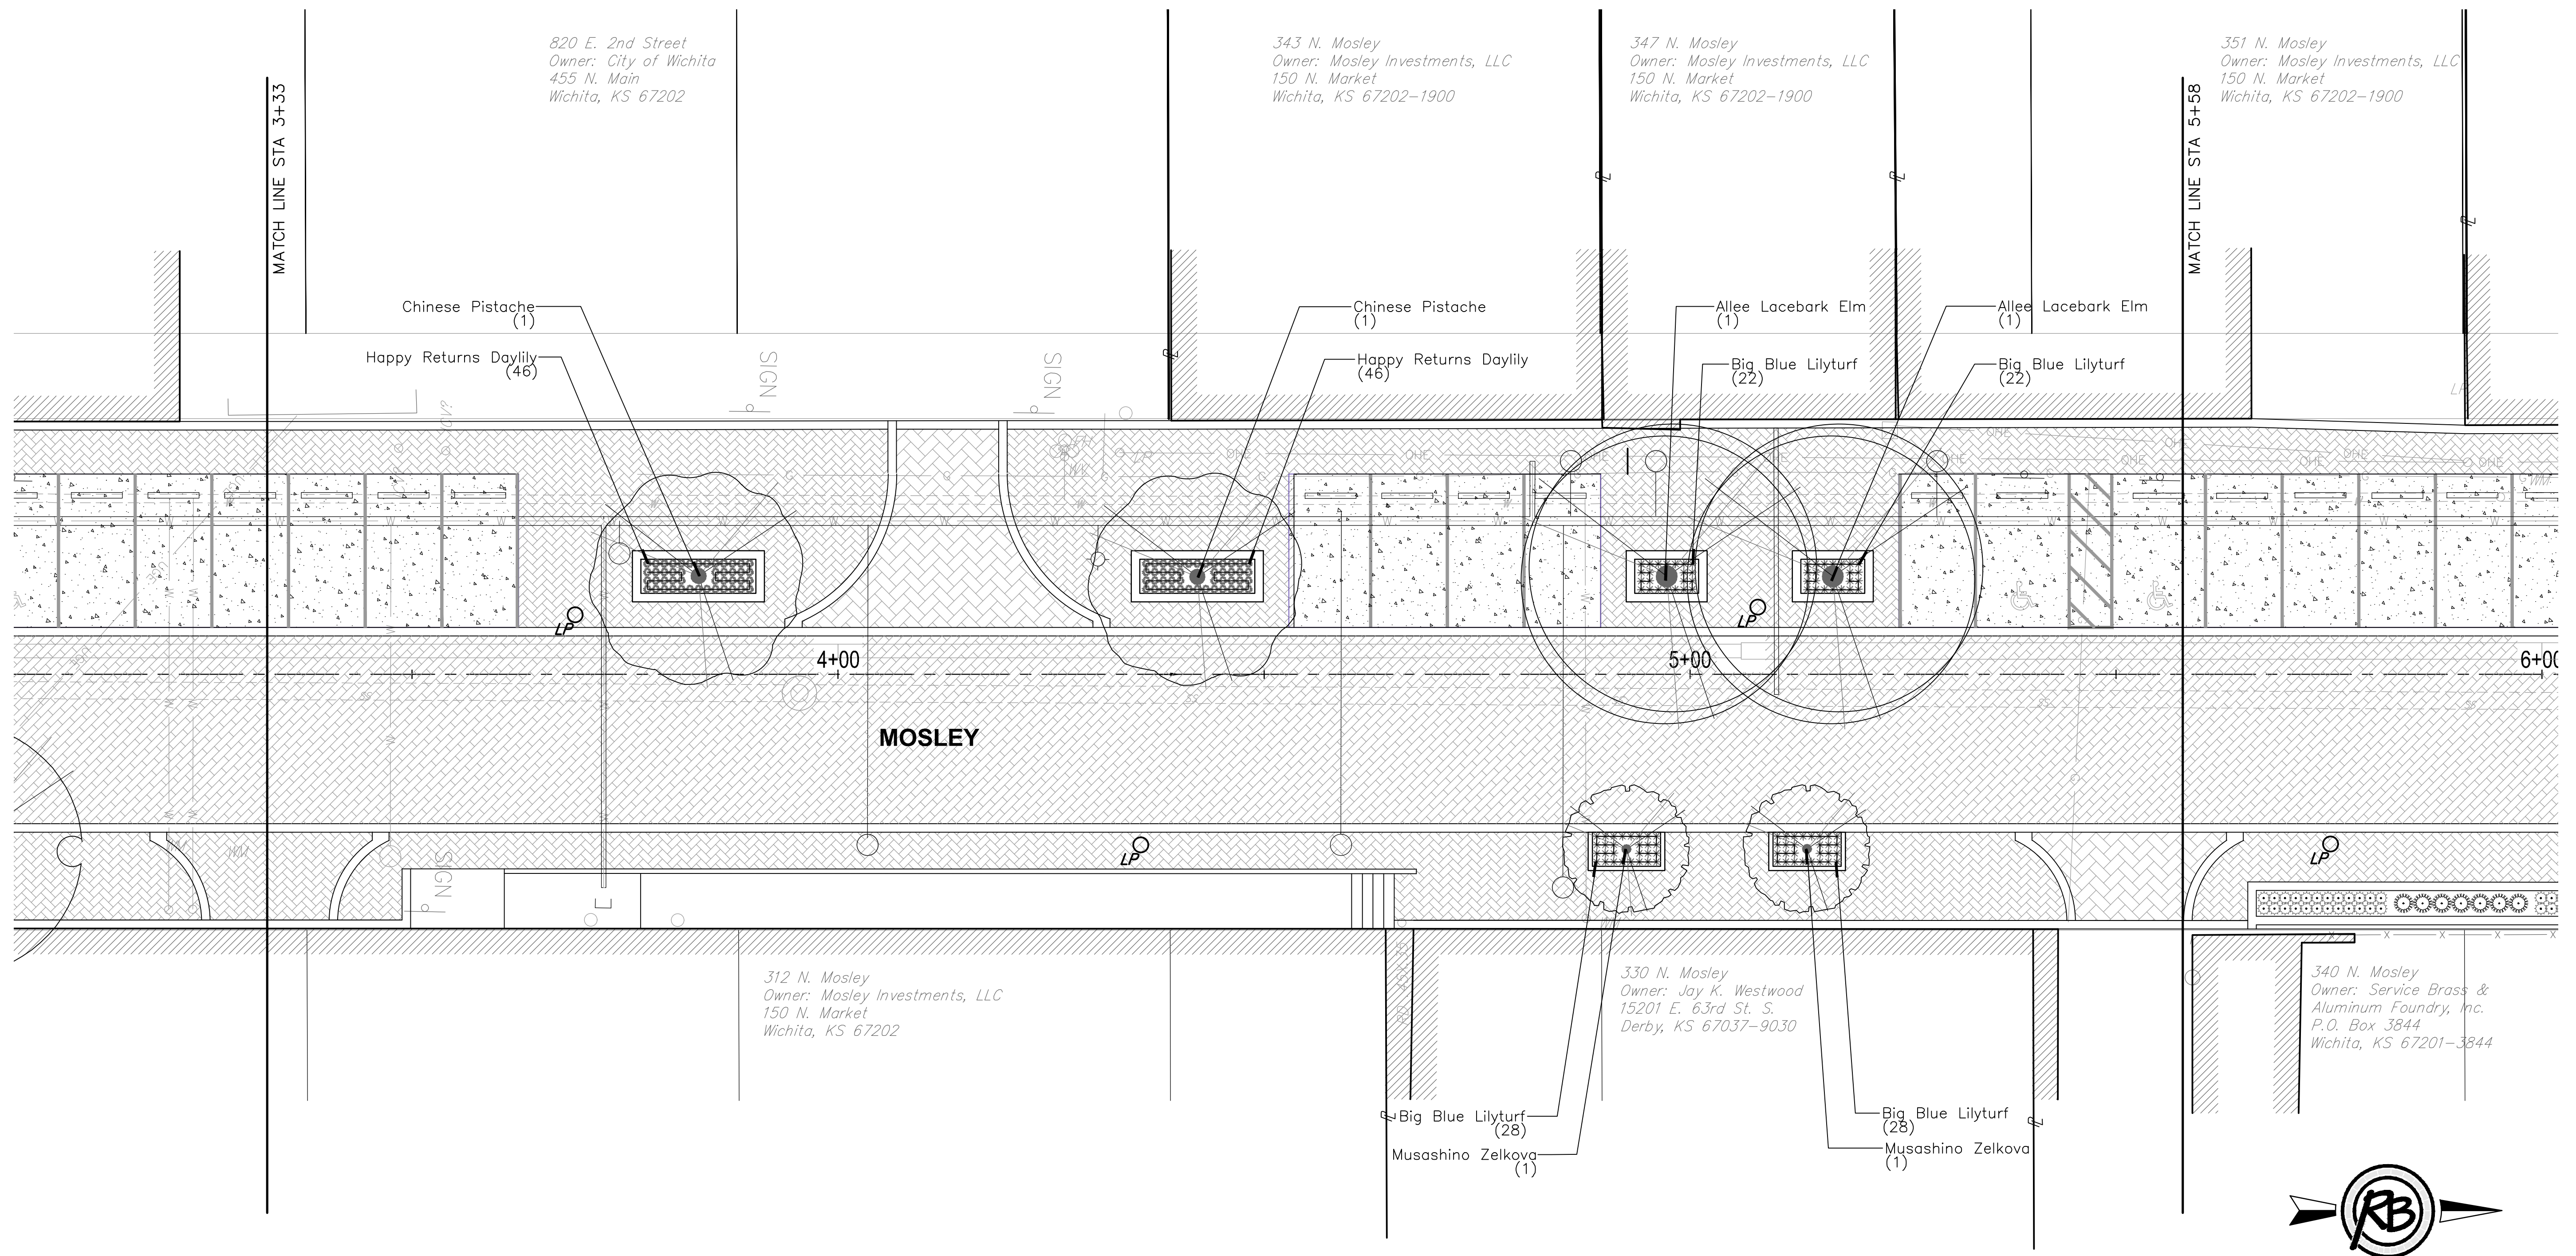

PLANTING PLAN - STA 3+33 TO STA 5+58
SCALE: 1" = 10'

MOSLEY & ROCK ISLAND Landscape Plan				
	RUGGLES & BOHM		DATE Dec. 2, 2015	
	<small>ENGINEERING SURVEYING LANDSCAPE ARCHITECTURE GOVERNMENT</small> <small>924 NORTH MAIN WICHITA, KANSAS 67203 P (316) 264-8008 F (316) 264-4021</small> <small>WWW.RB-KANSAS.COM</small>		DESIGN BT/DK	
	PROJECT NUMBER 472-85915	RB JOB NO. 4531T	DWG. SCALE 1" = 10' - 0"	DRAWN DK
	DRAWING FILE 4531T Landscape Base [Landscape Plan]			REVIEW 9-25-2015
			SHEET 44	
			OF 59	