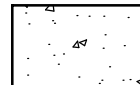

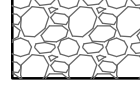
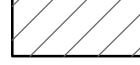
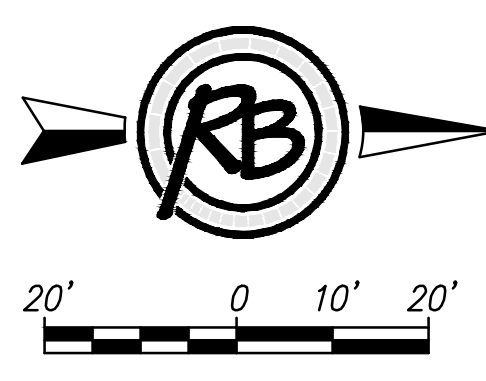




- Mosley Pavement Removal**
-  Area of Concrete Sidewalk and Driveway Pavement Removal (514 S.Y.)
 -  Area of Concrete Street Pavement Removal (1411 S.Y.)
 -  Area of Gravel Pavement and Parking Area Removal (1902 S.Y.)
 -  Area of Asphalt & Misc. Street Pavement Removal (541 S.Y.)



MOSLEY & ROCK ISLAND Pavement Removal-Mosley		DATE Dec. 2, 2015
	 RUGGLES & BOHM <small>ENGINEERING SURVEYING LANDSCAPE ARCHITECTURE GOVERNMENT</small> <small>924 NORTH MAIN WICHITA, KANSAS 67203 P (316) 264-8008 F (316) 264-4621</small> <small>WWW.RUGGLESANDBOHM.COM</small>	DESIGN KWL/TR
		DRAWN DS
PROJECT NUMBER 472-85915	DWG. SCALE 1" = 20'	REVIEW 9-25-2015
DRAWING FILE 4531T Engineering Base [Pavement Removal-Mosley]		SHEET 5 OF 59

F:\Projects\Projects 4500-4599\4531T (Mosley and Rock Island)\4531T Engineering Base.dwg