


*** ADDITIONAL USED BRICK MAY BE AVAILABLE AT CITY STORAGE LOCATIONS. CONTRACTOR TO COORDINATE W/CITY OF WICHITA TO DETERMINE AVAILABILITY. COST OF TRANSPORTING USED BRICK SHALL BE SUBSIDIARY TO THE BID ITEM FOR "BRICK PAVERS REMOVED AND RESET"

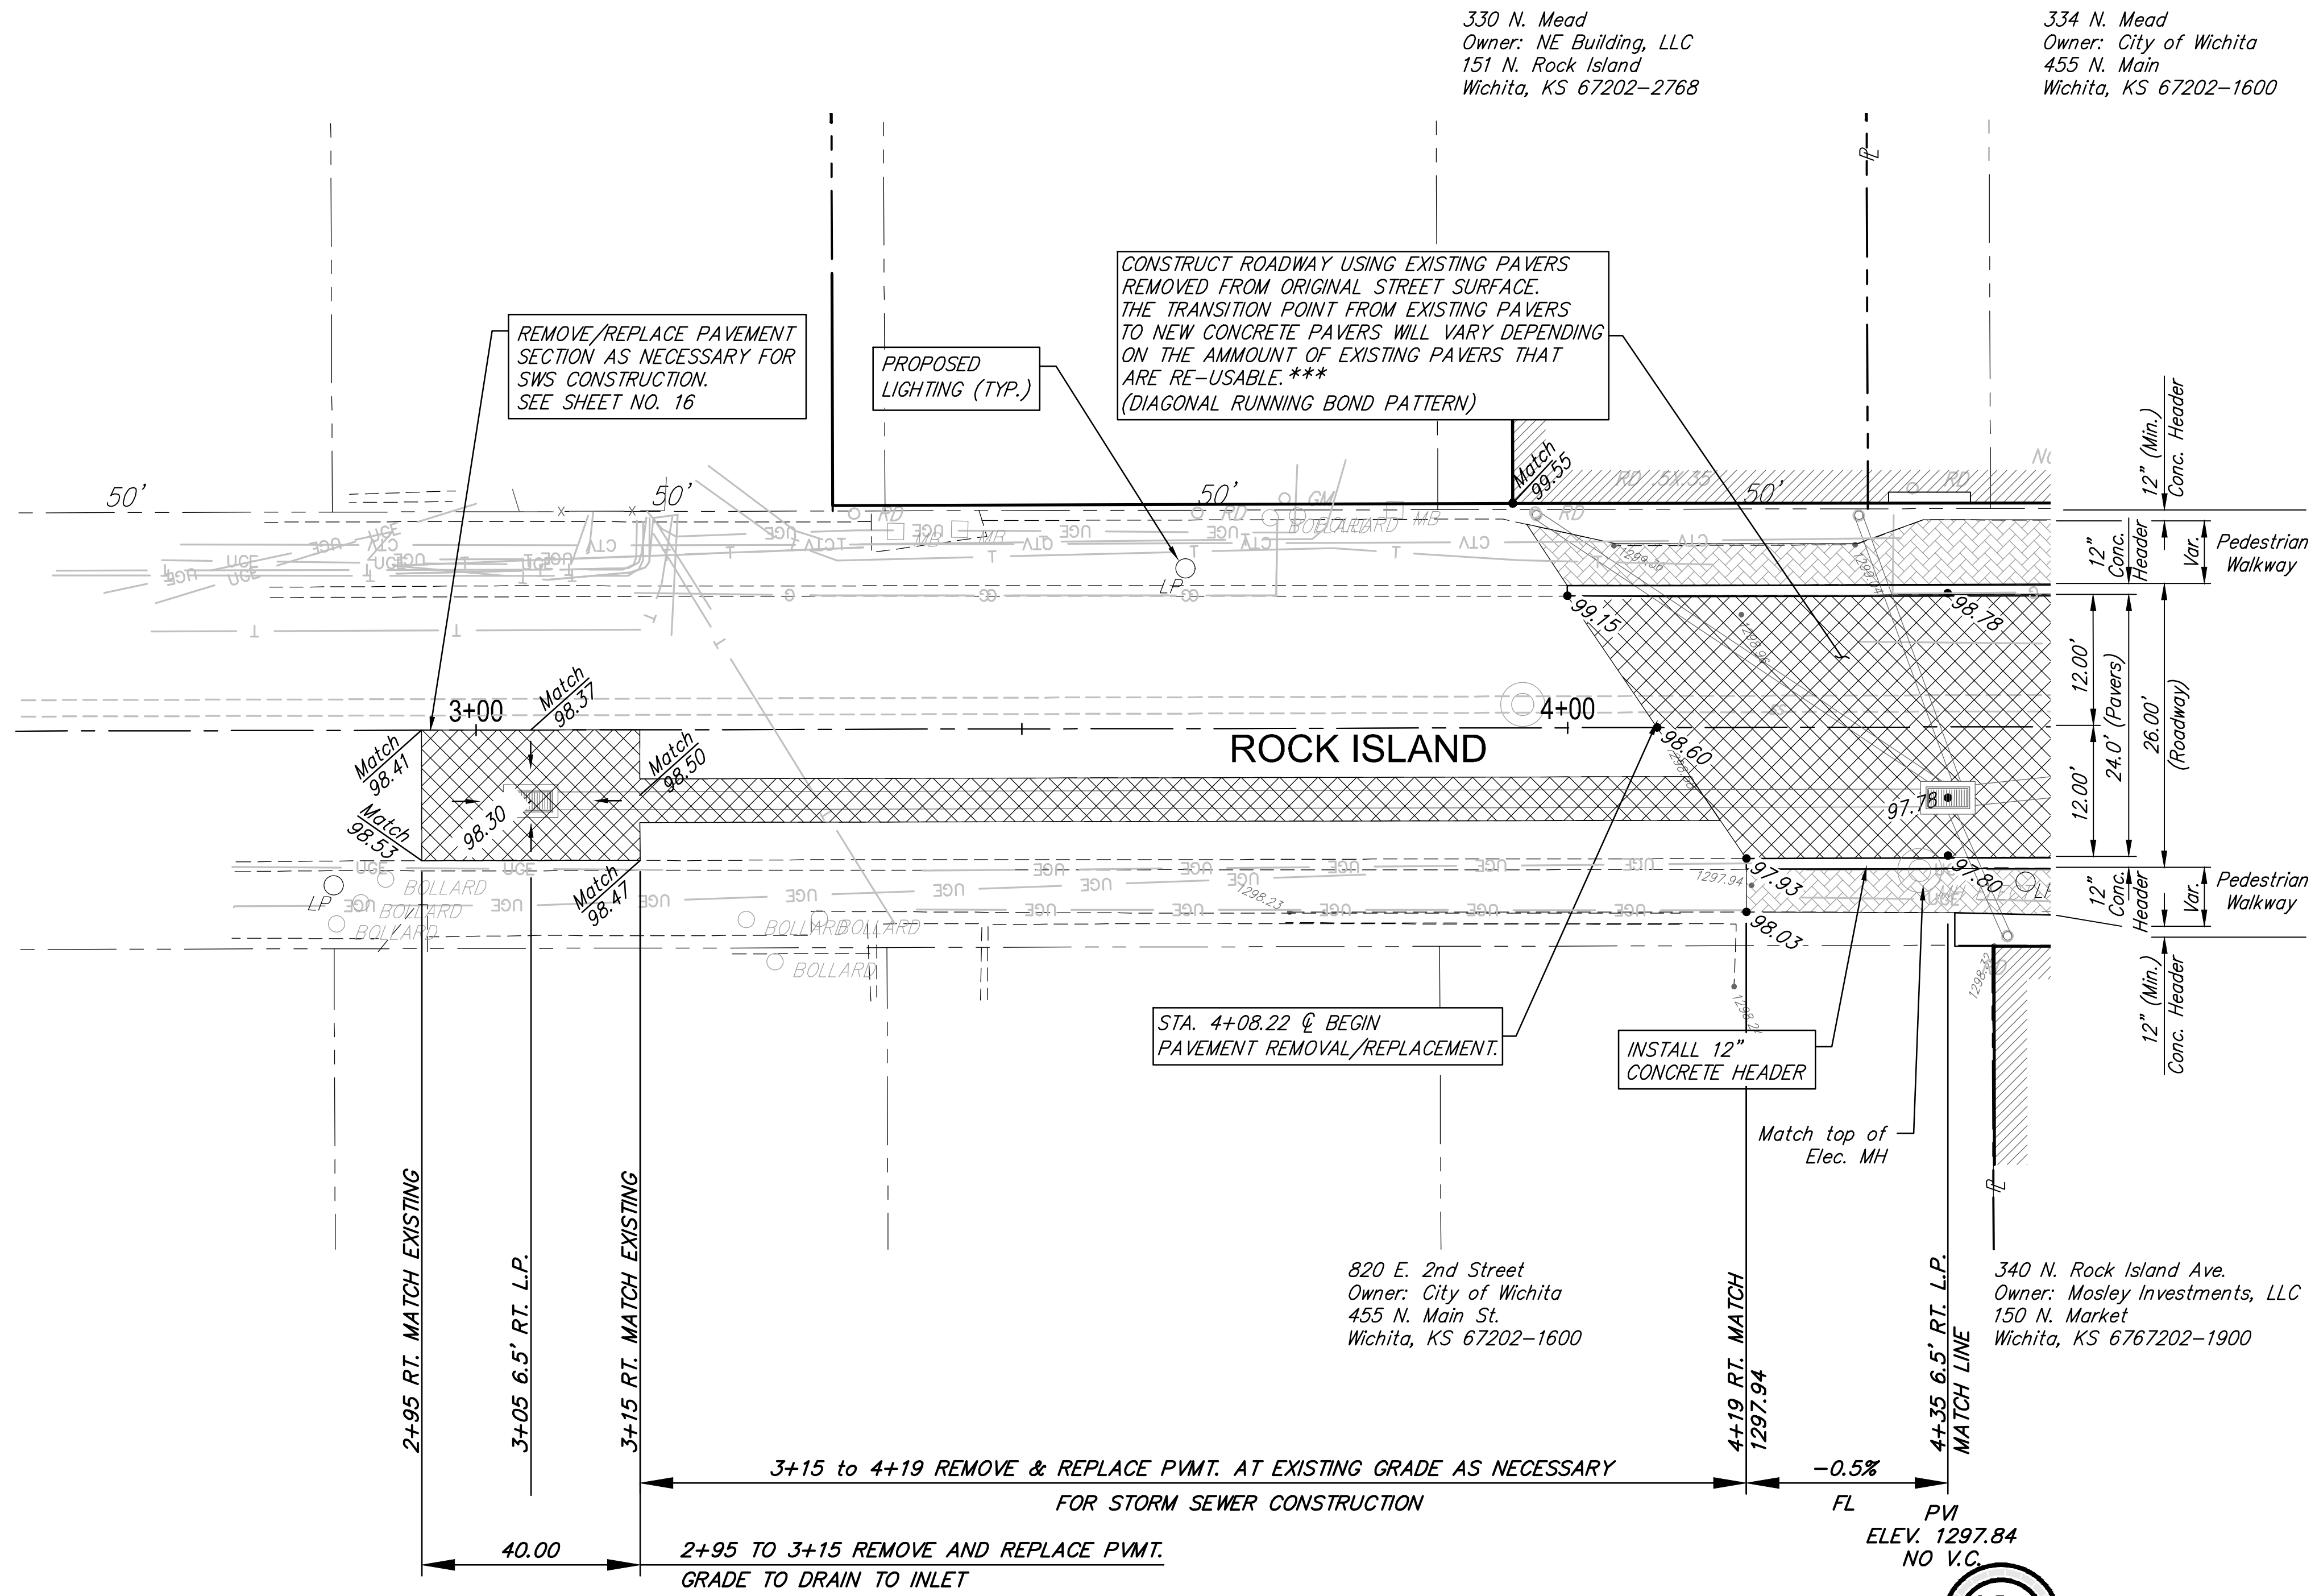

330 N. Mead
Owner: NE Building, LLC
151 N. Rock Island
Wichita, KS 67202-2768

334 N. Mead
Owner: City of Wichita
455 N. Main
Wichita, KS 67202-1600

CONSTRUCT ROADWAY USING EXISTING PAVERS REMOVED FROM ORIGINAL STREET SURFACE. THE TRANSITION POINT FROM EXISTING PAVERS TO NEW CONCRETE PAVERS WILL VARY DEPENDING ON THE AMMOUNT OF EXISTING PAVERS THAT ARE RE-USABLE. *** (DIAGONAL RUNNING BOND PATTERN)

REMOVE/REPLACE PAVEMENT SECTION AS NECESSARY FOR SWS CONSTRUCTION. SEE SHEET NO. 16

PROPOSED LIGHTING (TYP.)

STA. 4+08.22 @ BEGIN PAVEMENT REMOVAL/REPLACEMENT.




INSTALL 12" CONCRETE HEADER


820 E. 2nd Street
Owner: City of Wichita
455 N. Main St.
Wichita, KS 67202-1600

340 N. Rock Island Ave.
Owner: Mosley Investments, LLC
150 N. Market
Wichita, KS 6767202-1900

3+15 to 4+19 REMOVE & REPLACE PVMT. AT EXISTING GRADE AS NECESSARY FOR STORM SEWER CONSTRUCTION

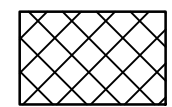
2+95 TO 3+15 REMOVE AND REPLACE PVMT. GRADE TO DRAIN TO INLET

-  Area of Re-used Street Pavers
-  Area of Street Pavers
-  Area of Pedestrian Walkway Pavers

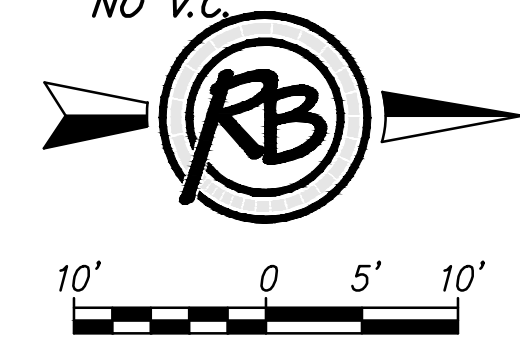

F:\Projects\Projects 4500-4599\45317 (Mosley and Rock Island - Old Town)\45317 Engineering Base.dwg

(c) Copyright 2015, Ruggles & Bohm, P.A.

MOSLEY & ROCK ISLAND Rock Island Paving-1		DATE Dec. 2, 2015
 RUGGLES & BOHM		DESIGN KWL/TR
		DRAWN DS
ENGINEERING SURVEYING LANDSCAPE ARCHITECTURE GOVERNMENT 924 NORTH MAIN WICHITA, KANSAS 67203 P (316) 264-8008 F (316) 264-4621 WWW.RB-KANSAS.COM		REVIEW 9-25-2015
		SHEET 6
PROJECT NUMBER 472-85915	REV. NO. 4531T	DWG. SCALE 1" = 20'
DRAWING FILE 4531T Engineering Base [Rock Island Paving-1]		OF 59