



Location of Existing Line is Based on Record Information from the City. The Contractor Shall Excavate the Ex. Water and to Verify Size and Location PRIOR to Beginning Construction. This Work Shall be Considered SUBSIDIARY to the Water Line Installation.

SCALE:  
HORIZONTAL: 1" = 20'  
VERTICAL: 1" = 5'

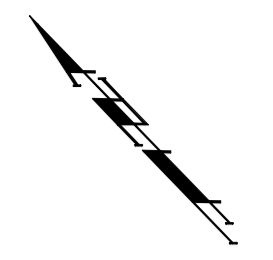

Sta. 10+50.00, Water Line 9B =  
B.L. Sta. 11+16.50, 21.9' Lt.  
(Match Point)

Sta. 16+00.00, Water Line 9B =  
B.L. Sta. 16+66.50, 20.7' Lt.  
(Match Point)

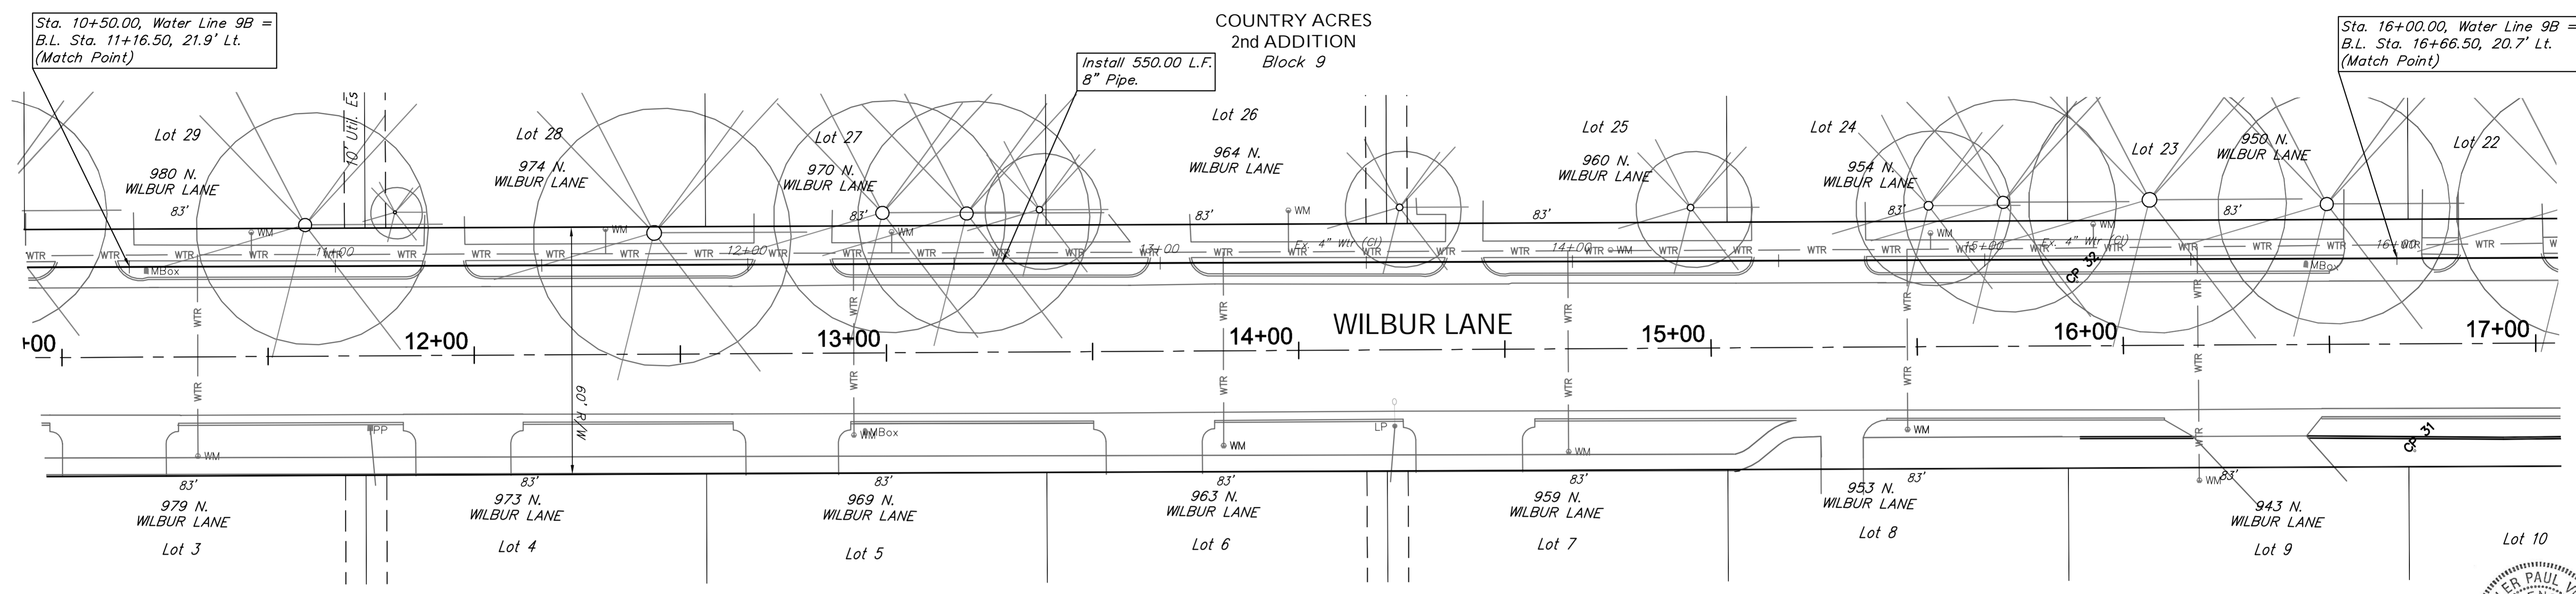

COUNTRY ACRES  
2nd ADDITION  
Block 23  
**Water Line 9B**

Water Line 9A & 9B B.L. Sta. =  
Centerline of Wilbur.

