


SCALE:
HORIZONTAL: 1" = 20'
VERTICAL: 1" = 5'

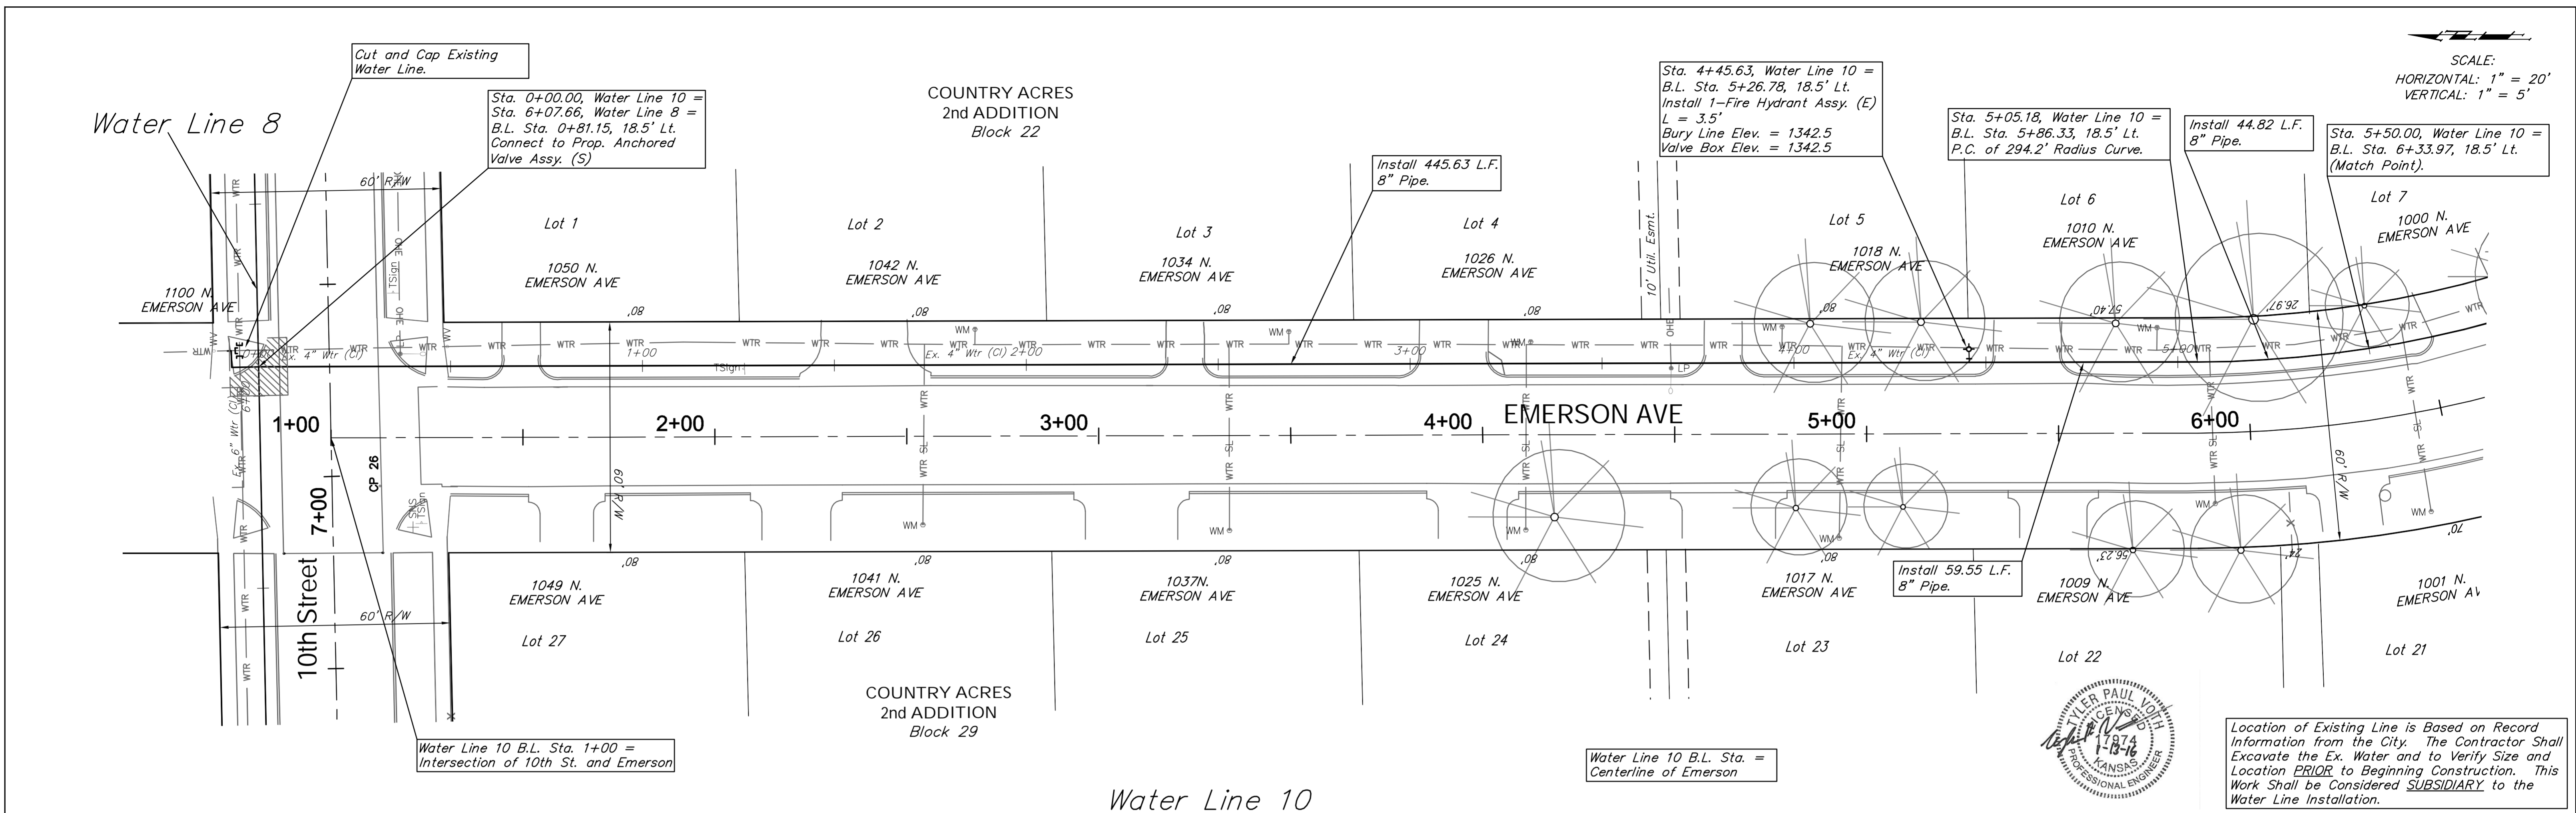

Water Line 10

