



SCALE:
 HORIZONTAL: 1" = 20'
 VERTICAL: 1" = 5'

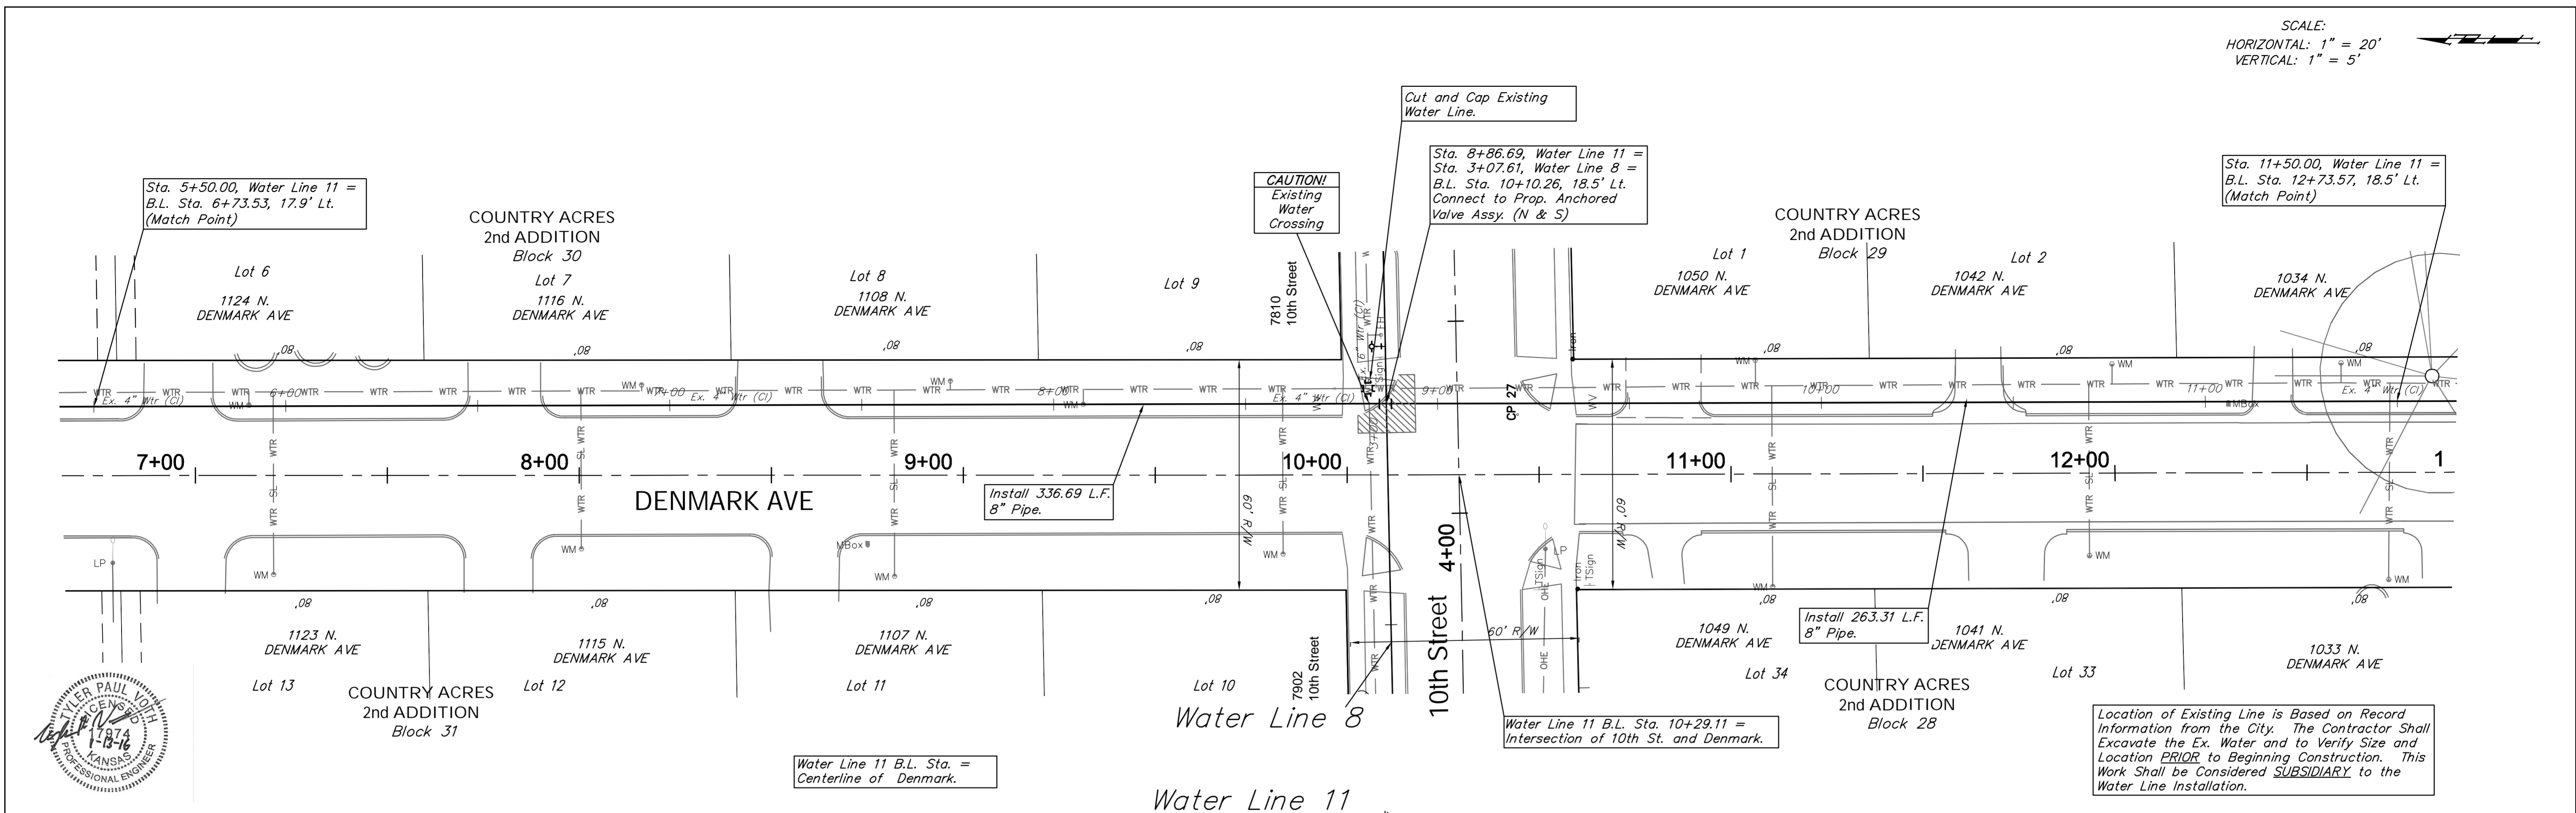

Water Line 11 B.L. Sta. =
 Centerline of Denmark.

Location of Existing Line is Based on Record Information from the City. The Contractor Shall Excavate the Ex. Water and to Verify Size and Location PRIOR to Beginning Construction. This Work Shall be Considered SUBSIDIARY to the Water Line Installation.

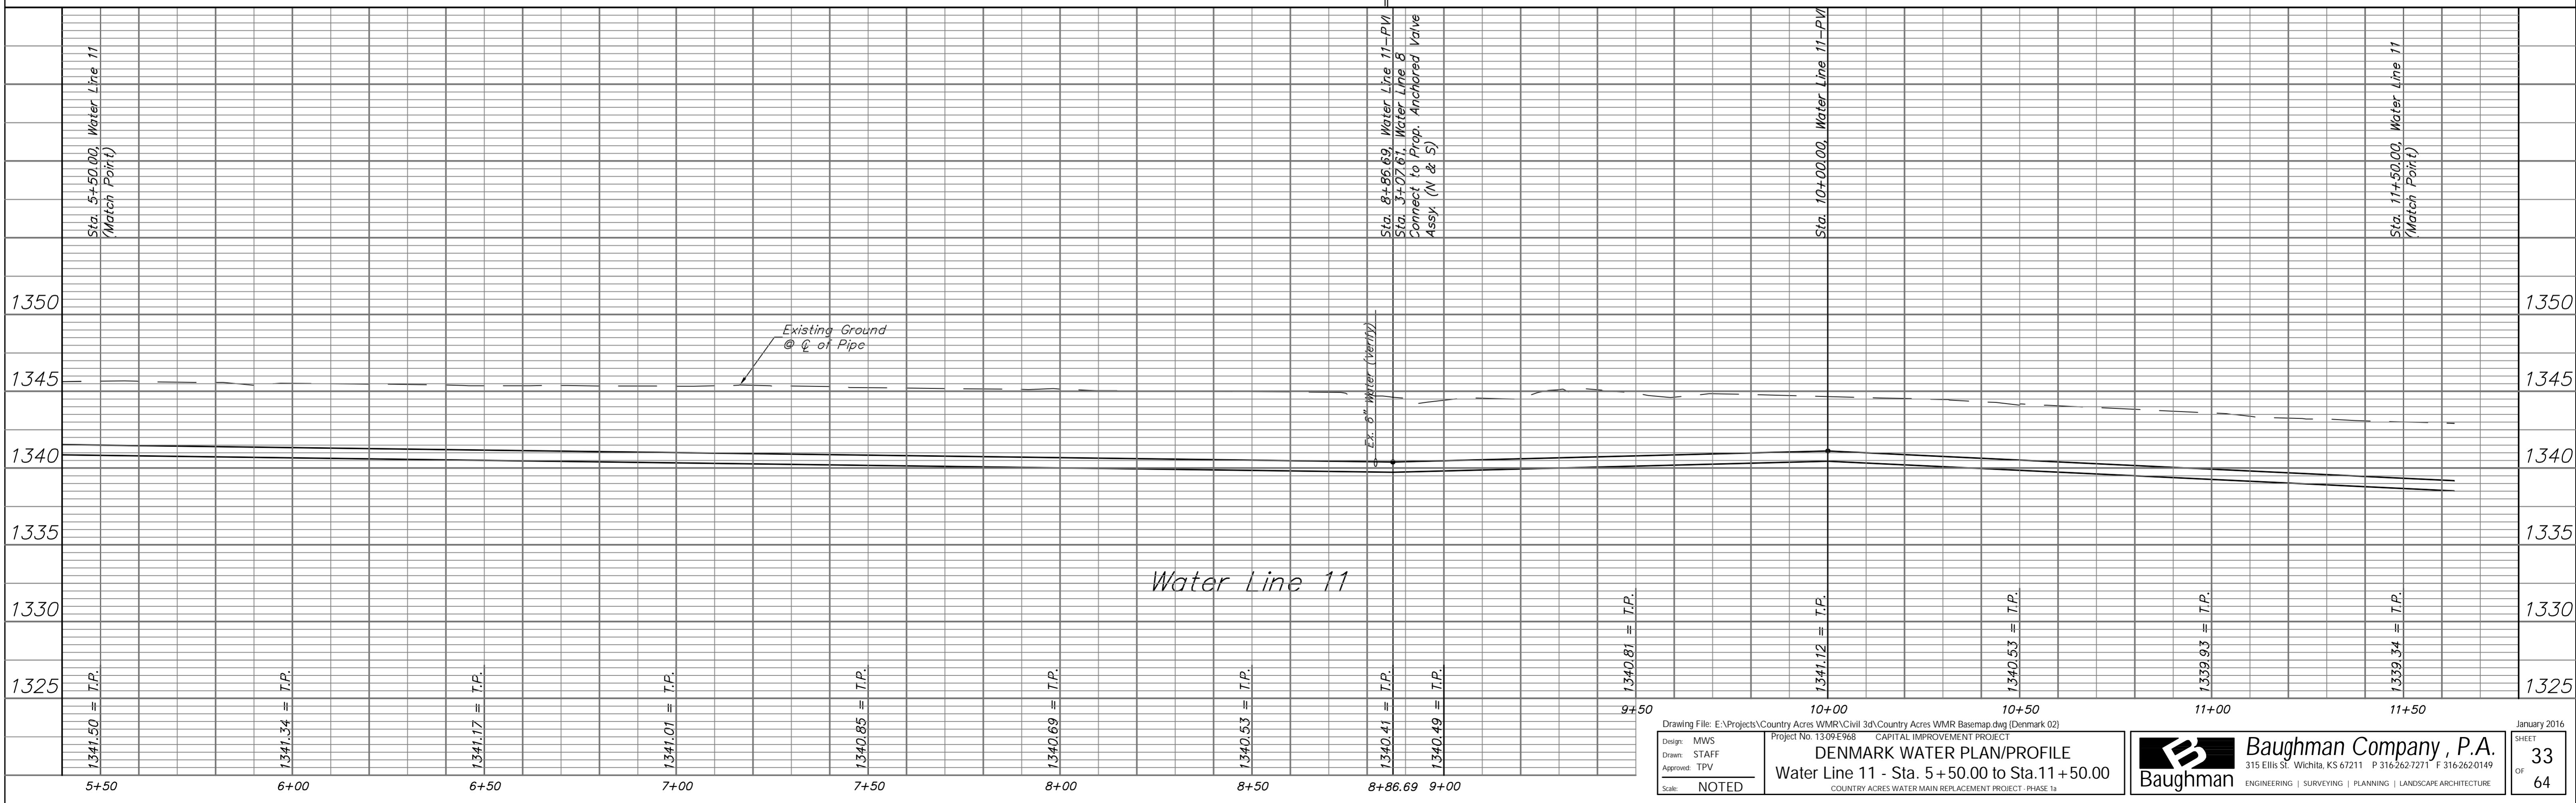

Drawing File: E:\Projects\Country Acres WMR\Civil 3d\Country Acres WMR Basemap.dwg (Denmark 02)
 Design: MWS
 Drawn: STAFF
 Approved: TPV
 Scale: NOTED

Project No. 1309E968 CAPITAL IMPROVEMENT PROJECT
DENMARK WATER PLAN/PROFILE
 Water Line 11 - Sta. 5+50.00 to Sta. 11+50.00
 COUNTRY ACRES WATER MAIN REPLACEMENT PROJECT - PHASE 1a

Baughman Company, P.A.
 315 Ellis St., Wichita, KS 67211 P 316.262.7271 F 316.262.0149
 ENGINEERING | SURVEYING | PLANNING | LANDSCAPE ARCHITECTURE

January 2016
 SHEET 33 OF 64