



SCALE:
HORIZONTAL: 1" = 20'
VERTICAL: 1" = 5'

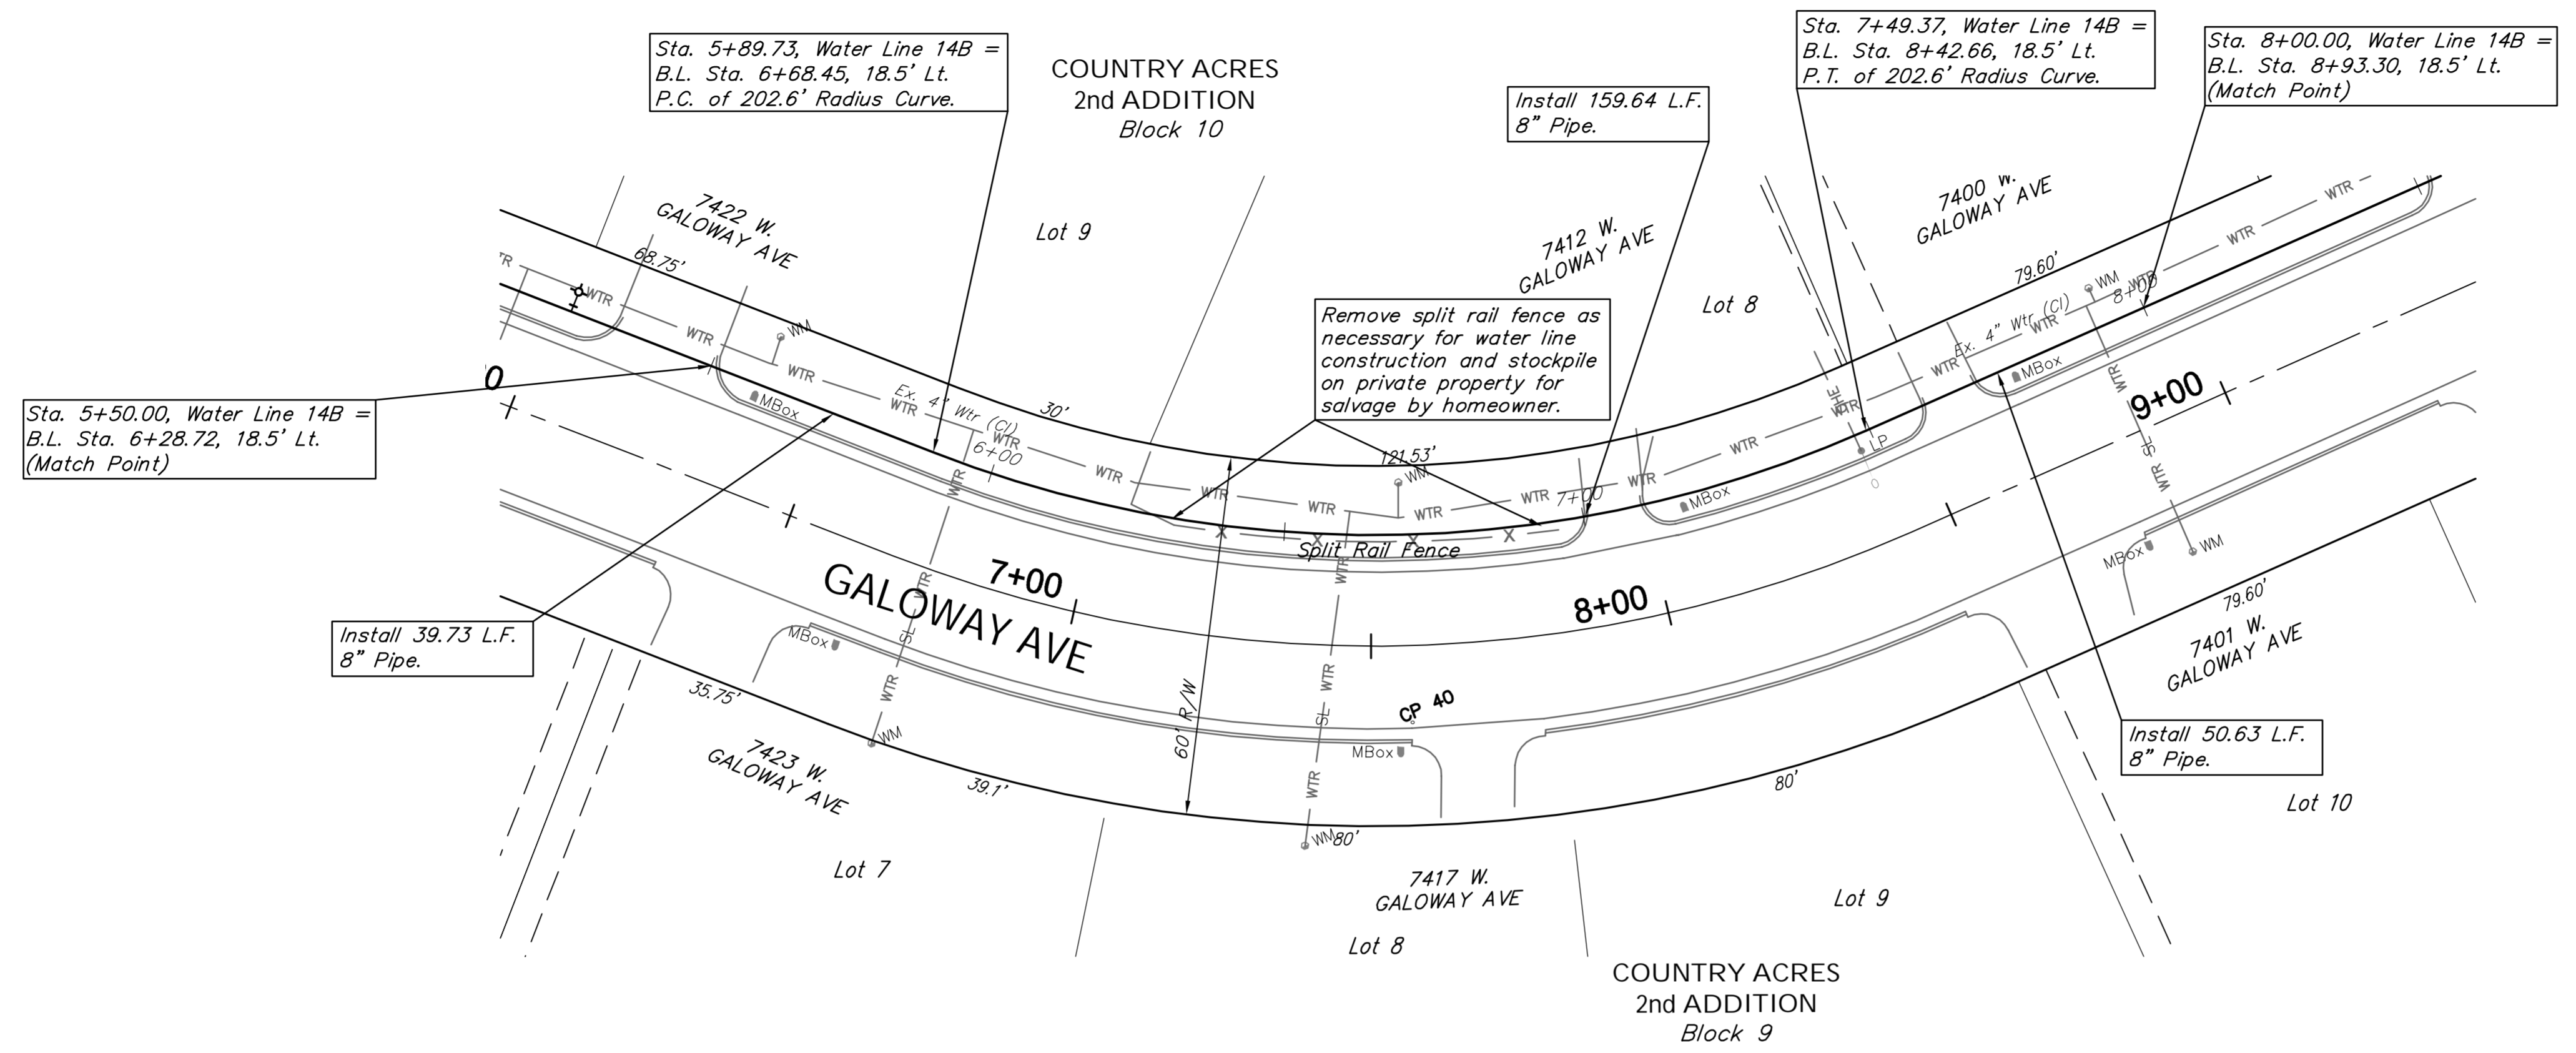

Location of Existing Line is Based on Record Information from the City. The Contractor Shall Excavate the Ex. Water and to Verify Size and Location PRIOR to Beginning Construction. This Work Shall be Considered SUBSIDIARY to the Water Line Installation.

Water Line 14A & 14B B.L. = Centerline of Galoway.

Water Line 14B

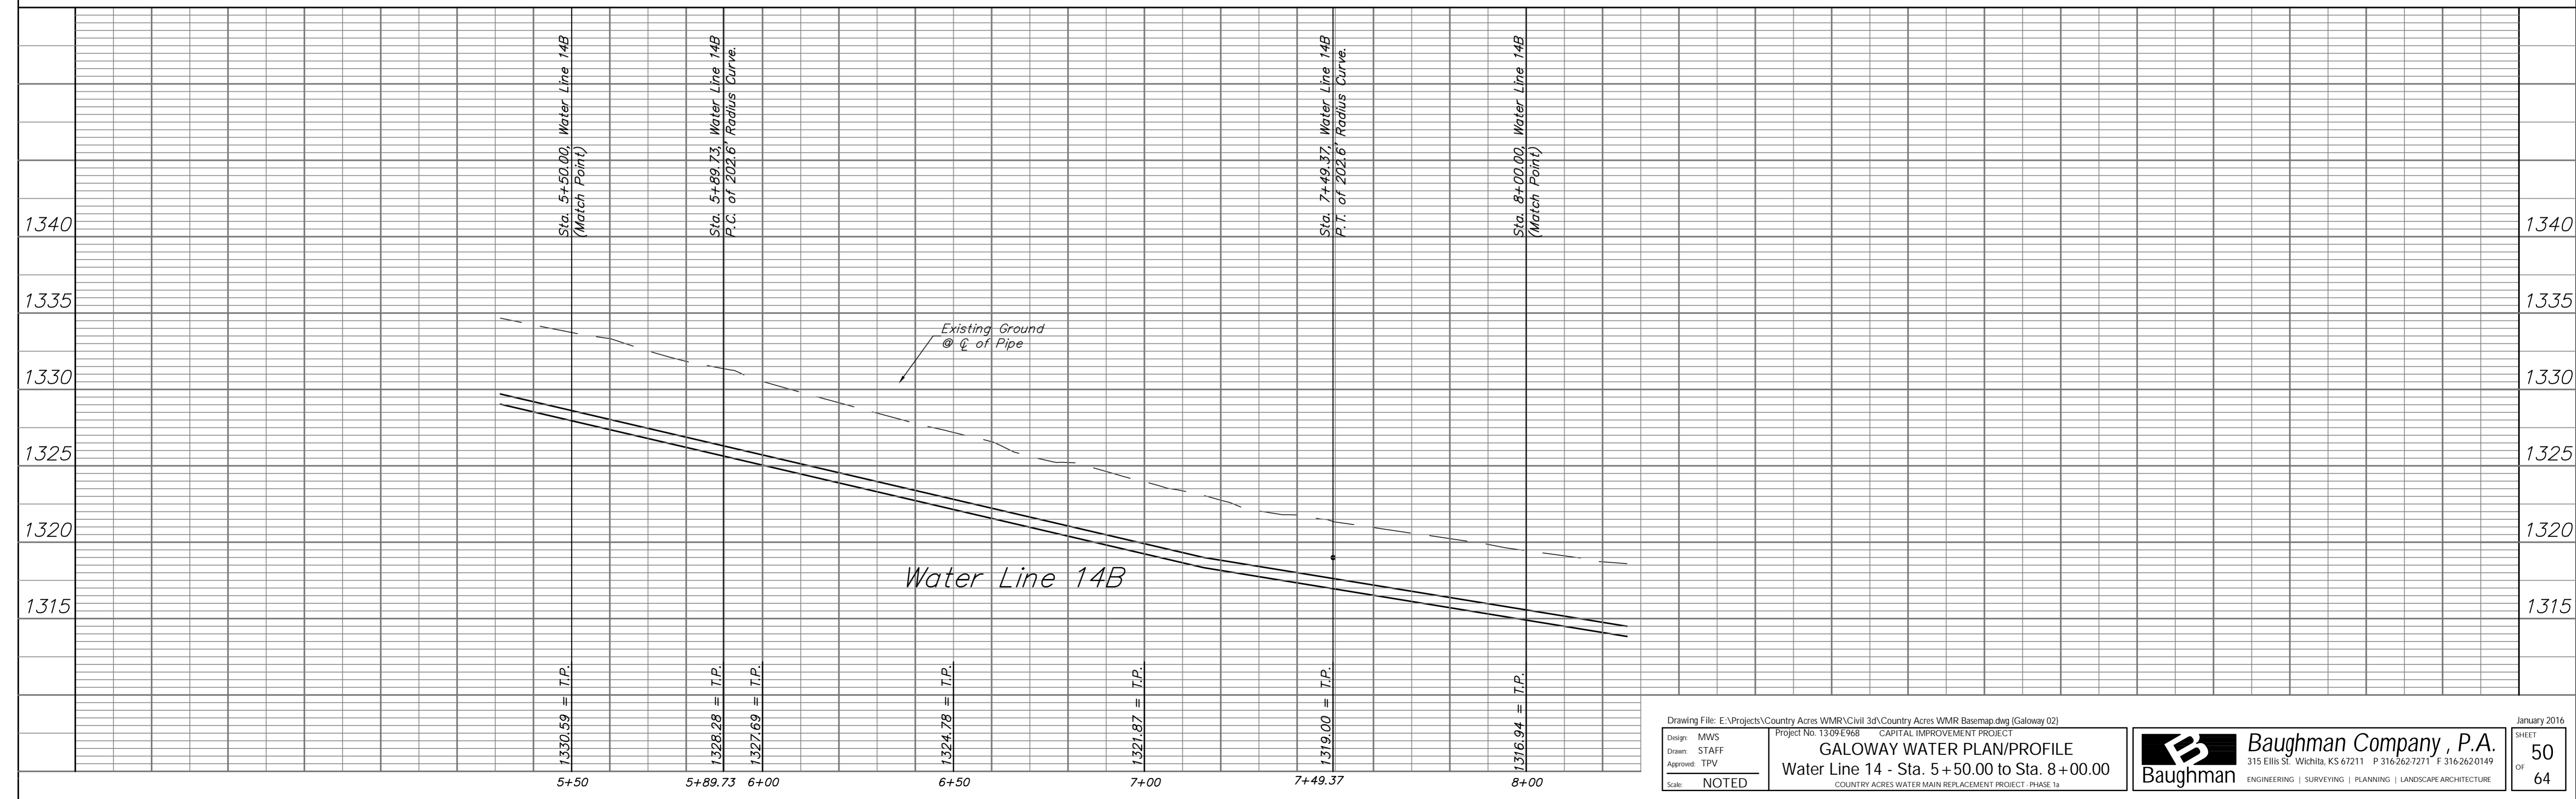

Drawing File: E:\Projects\Country Acres WMR\Civil 3d\Country Acres WMR Basemap.dwg (Galoway 02)
Project No. 1309E968 CAPITAL IMPROVEMENT PROJECT
Design: MWS
Drawn: STAFF
Approved: TPV
Scale: NOTED

GALOWAY WATER PLAN/PROFILE
Water Line 14 - Sta. 5+50.00 to Sta. 8+00.00
COUNTRY ACRES WATER MAIN REPLACEMENT PROJECT - PHASE 1a

Baughman Company, P.A.
315 Ellis St., Wichita, KS 67211 P 316-262-7271 F 316-262-0149
ENGINEERING | SURVEYING | PLANNING | LANDSCAPE ARCHITECTURE

January 2016
SHEET 50 OF 64