

SEAL:

S-1



R7-1
12"x18"

S-2




R4-11
30"x30"

S-3



R7-3
12"x18"

S-4

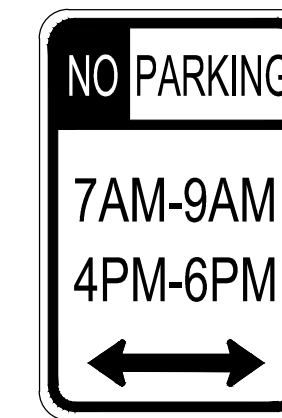

R7-2
12"x18"

S-5



R3-7
30"x30"

S-6




R3-17
24"x18"

S-7



W16-9P
24"x12"

S-8

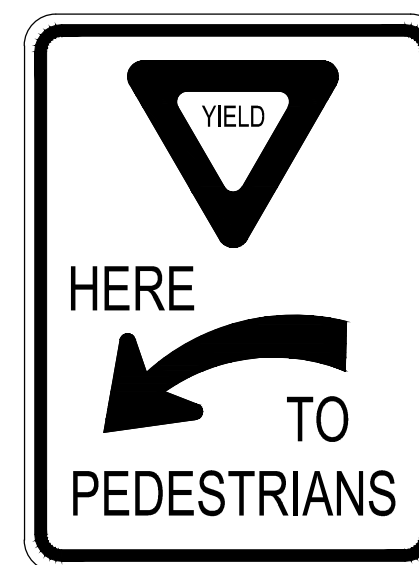


R1-5a
(R or L)
36"x48"

S-9



W11-2
24"x24"

S-10

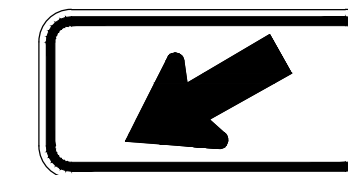

W16-7P
(R or L)
24"x12"

S-11



R4-4
36"x30"

S-12



R3-17bP
24"x8"

S-13



W11-15
24"x24"

S-14



D11-1
24"x18"

S-15



D1-1b
30"x6"

S-16



R10-15 (Mod.)
30"x30"

16141 Swingley Ridge Rd., Suite 300
Chesterfield, Missouri 63017
p: 636.537.5585
www.altaplanning.com



CITY OF WICHITA, KANSAS
MARKET & TOPEKA STREET
ON-STREET BIKEWAYS

REVISIONS
PROJECT NUMBER
47285281
FINAL PLANS
SHEET NUMBER:
SD600