



CURVE TABLE			
Curve #	Radius	Delta	Curve Length
1	20'	51°24'07"	17.94'
2	35'	77°11'46"	170.29'
3	20'	51°24'07"	17.94'

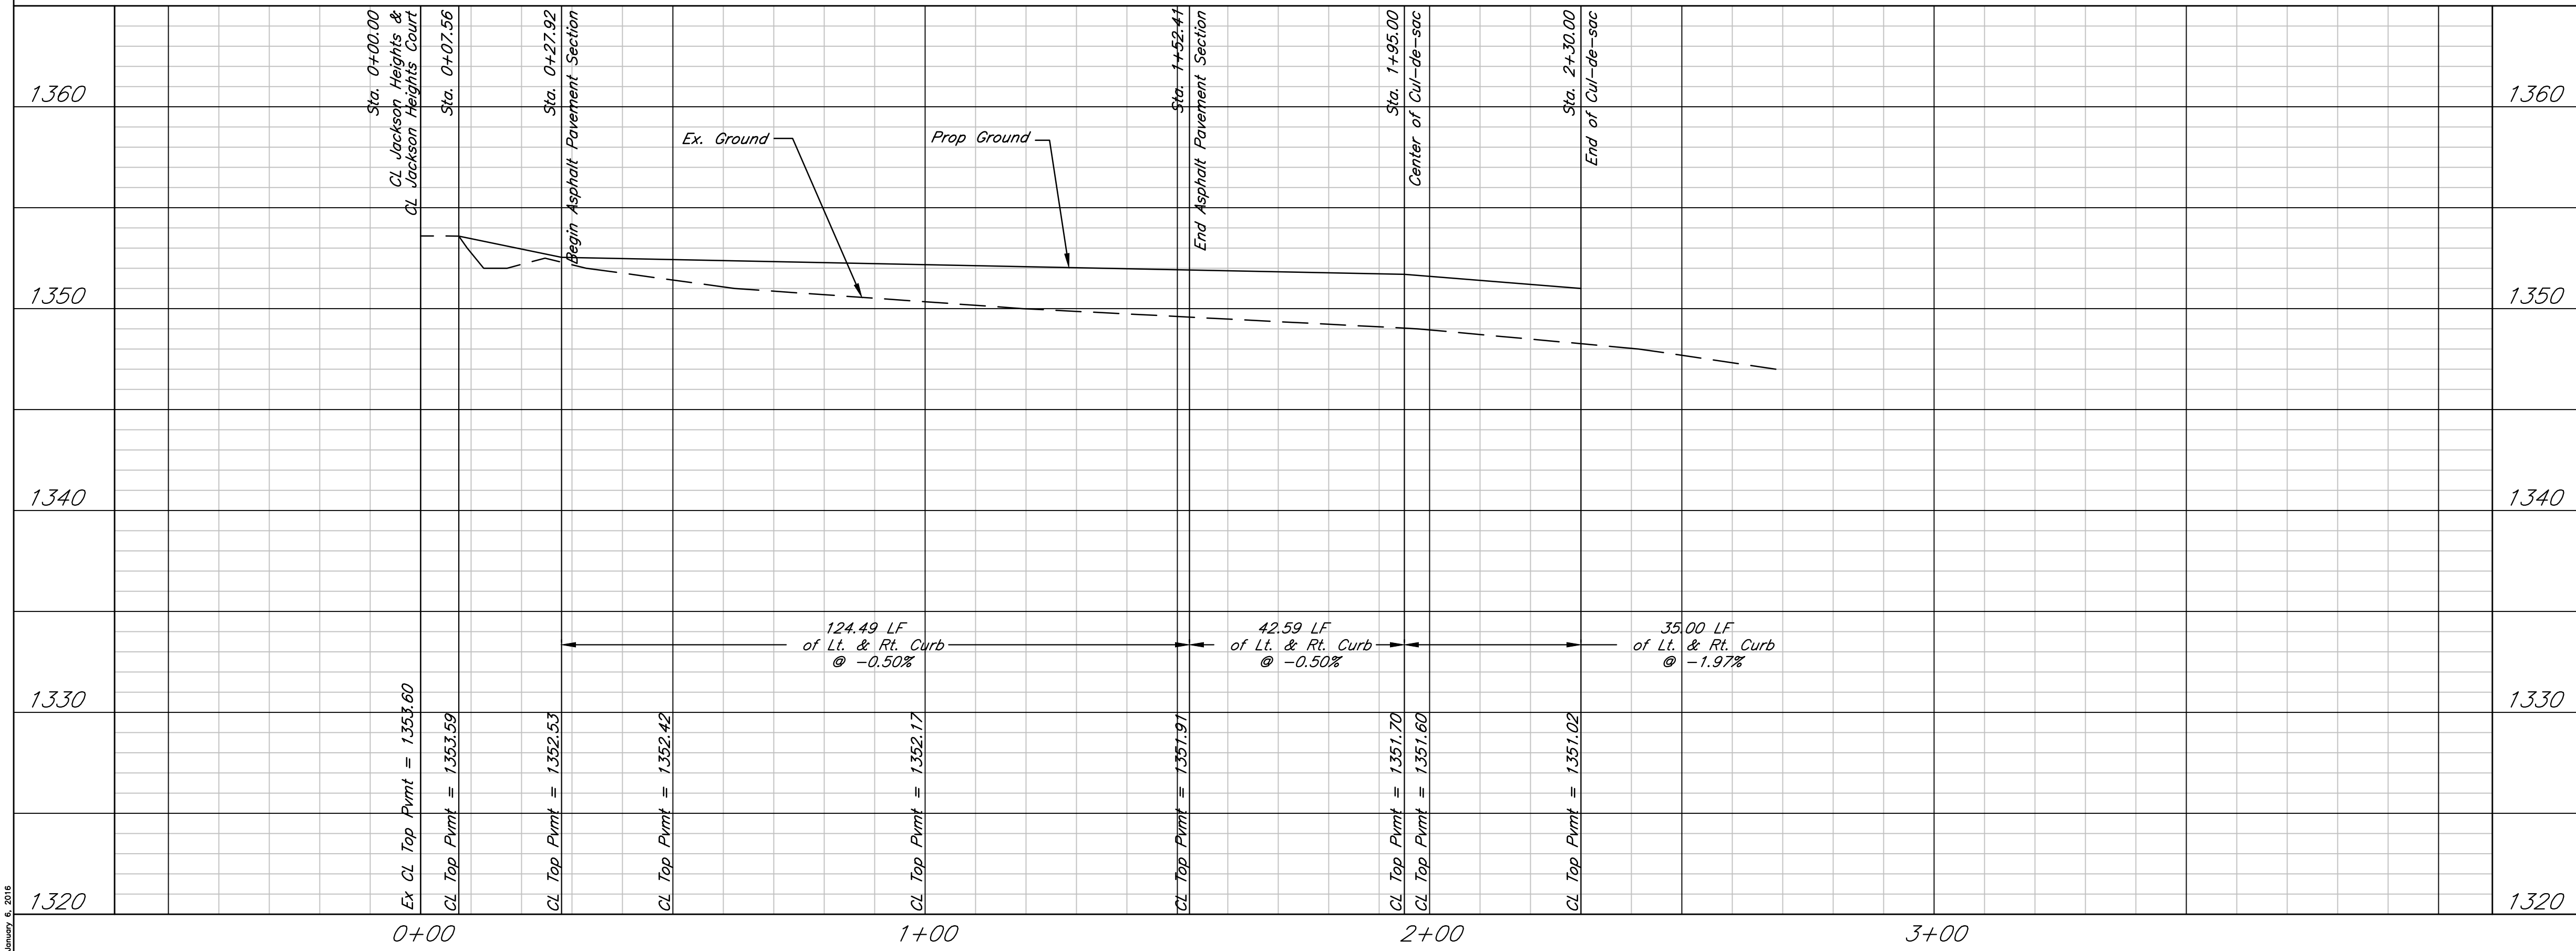

DATE: 1.6.2016
THIS SHEET HAS BEEN SIGNED, SEALED AND DATED ELECTRONICALLY

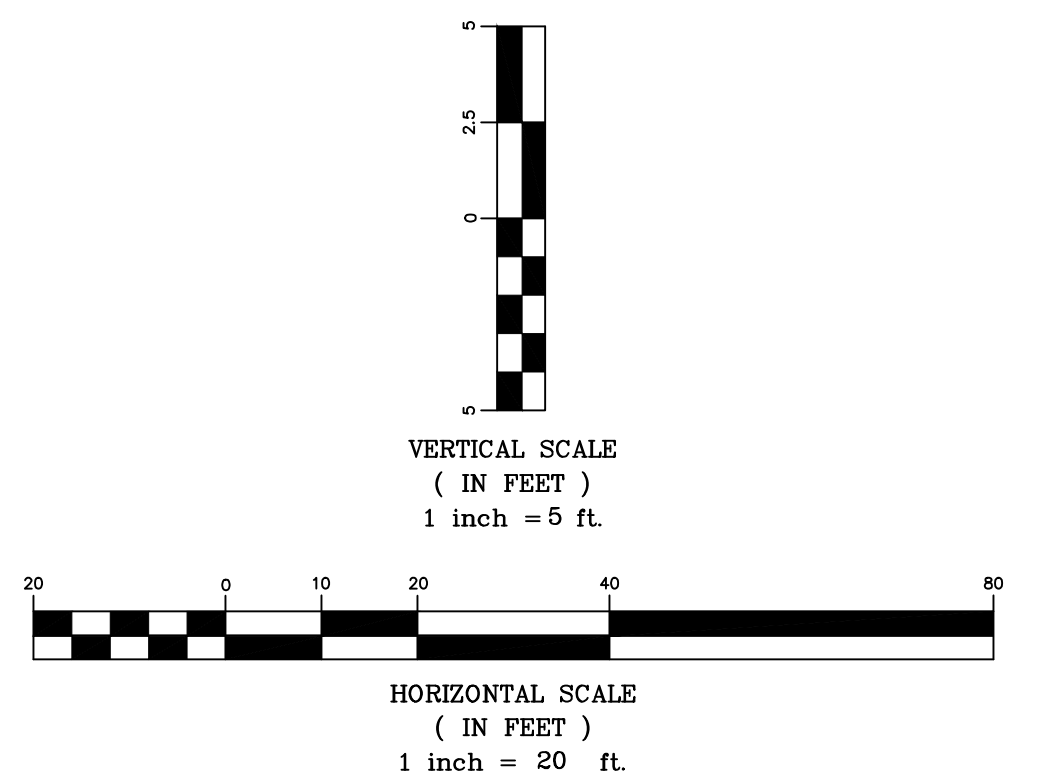

Lots 1-8, Block A, Marinita Addition
Paving Plan
Wichita, Kansas

	PROJECT NUMBER 472-85240			SHEET 3
	KEM NO. 15126	FILE	DATE 08/2015	
DESIGN KM	DRAWN MP	REVISED		

January 6, 2016