
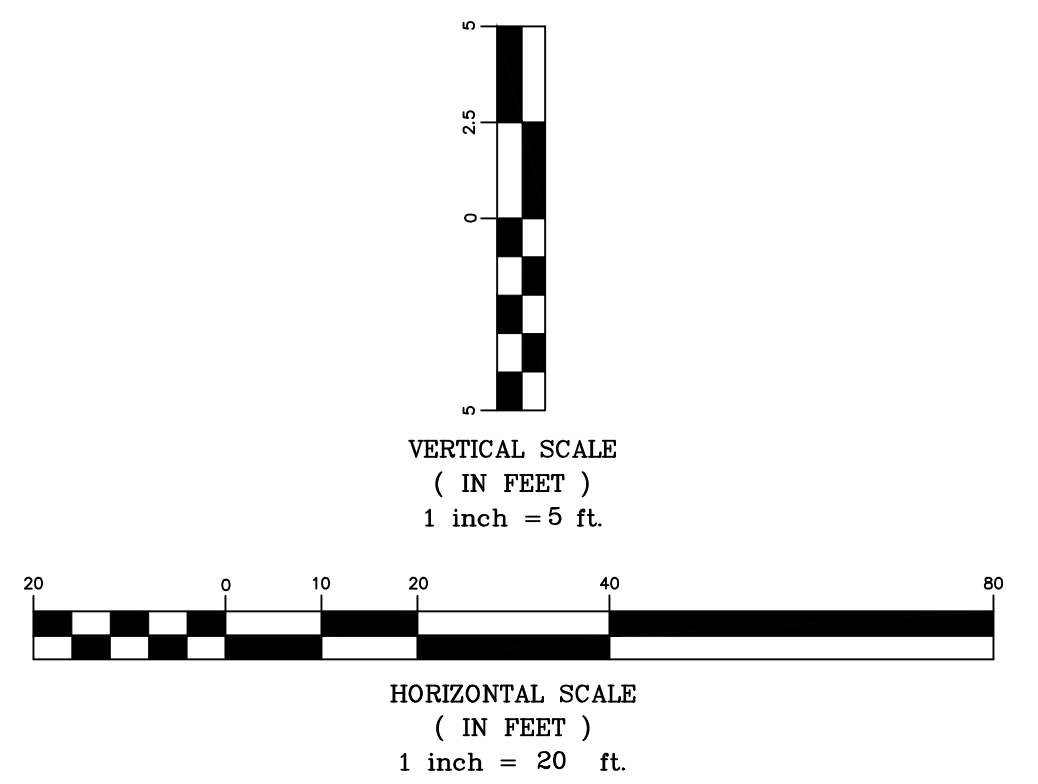


DATE: 1.6.2016
THIS SHEET HAS BEEN SIGNED, SEALED AND DATED ELECTRONICALLY

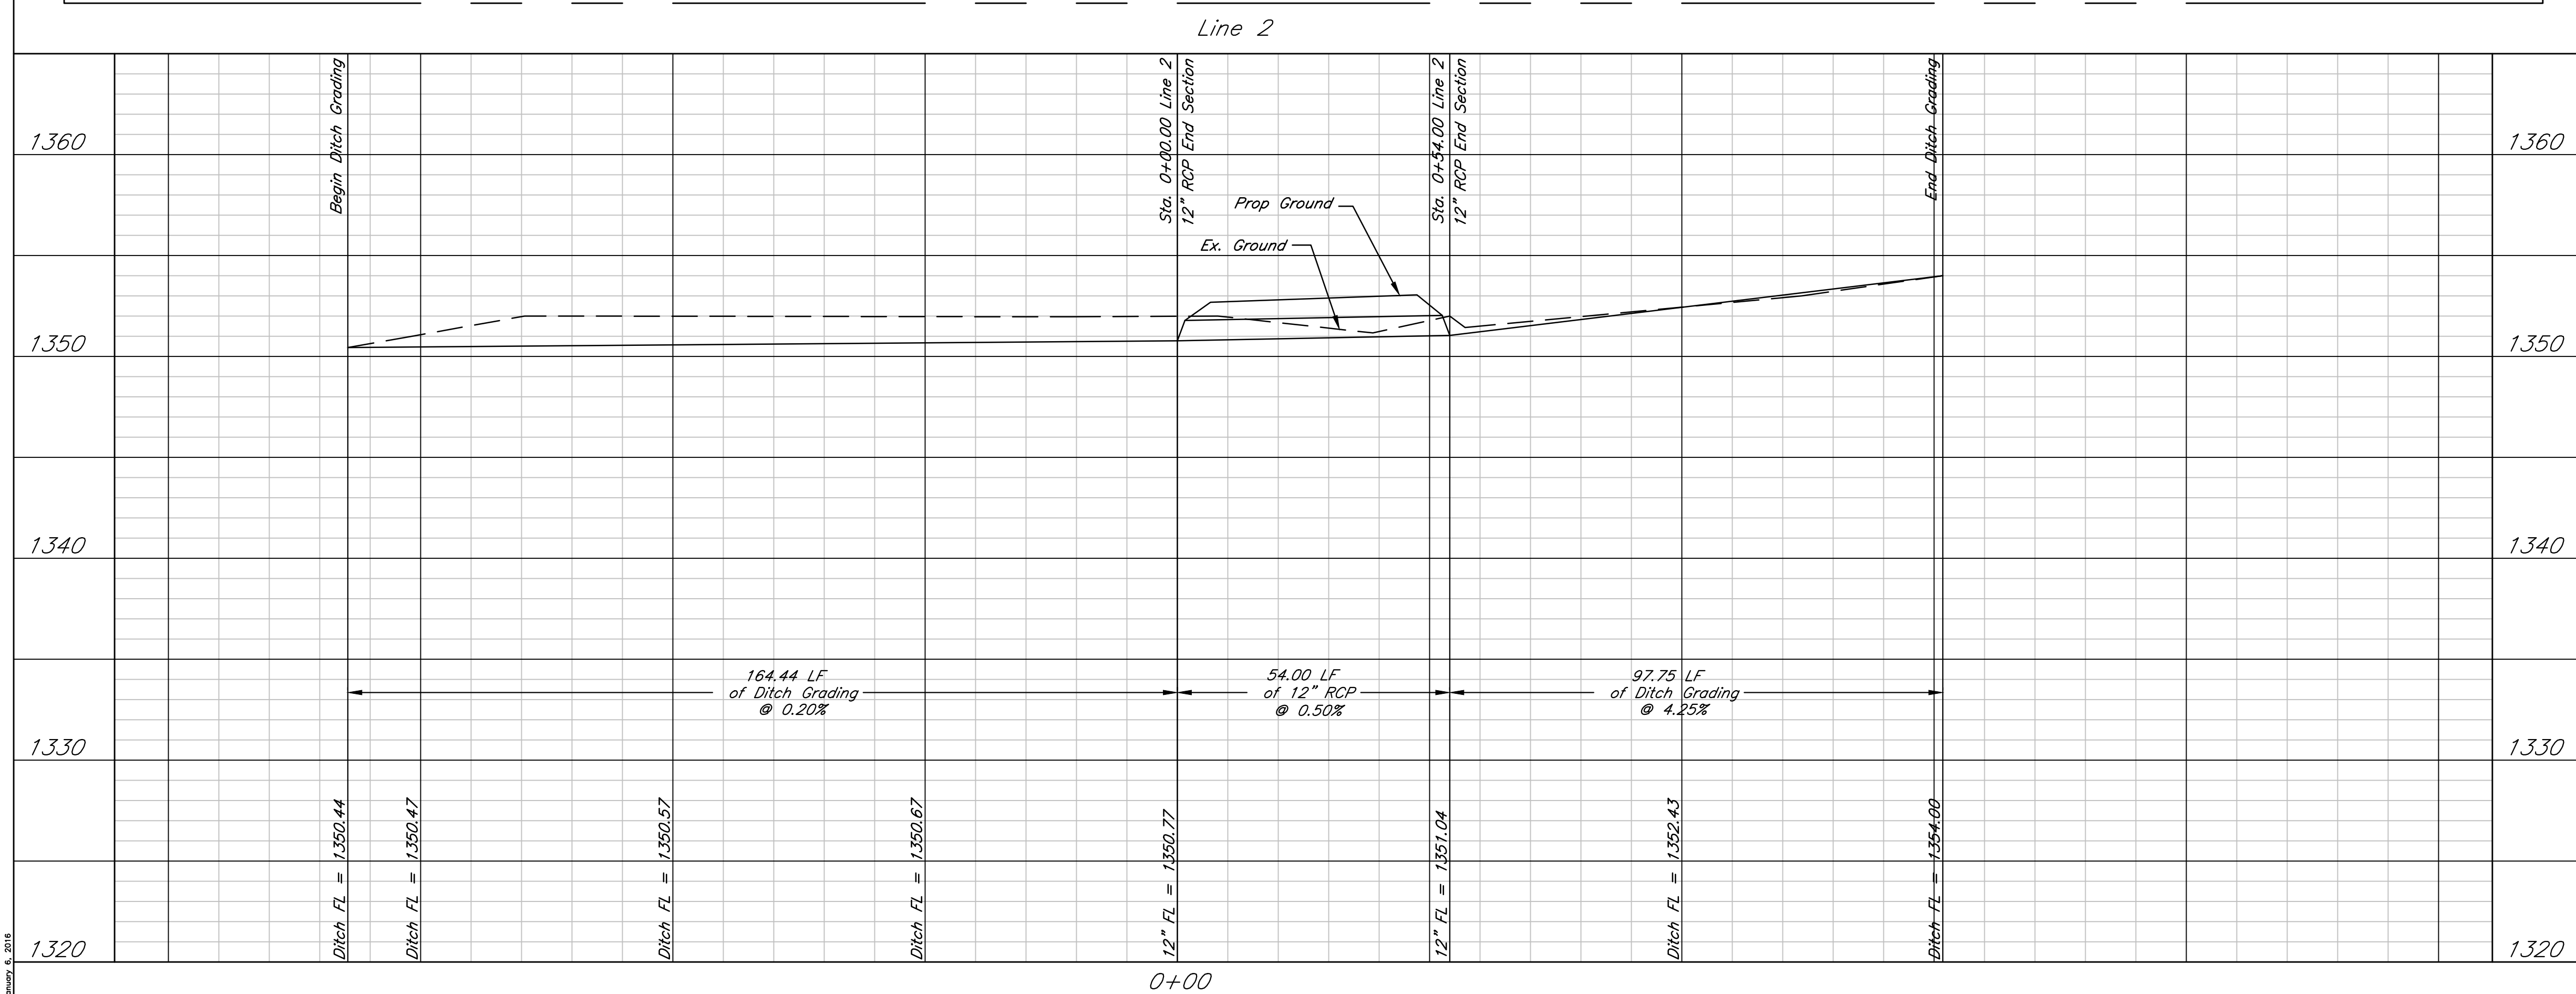

Lots 1-8, Block A, Marinita Addition
SWS Line 2
Wichita, Kansas

 117 E. Lewis, Wichita, KS 67202 (316)264-0242	PROJECT NUMBER 472-85240			SHEET 6
	KEM NO. 15126	FILE	DATE 08/2015	
DESIGN KM	DRAWN MP	REVISED		

January 6, 2016