

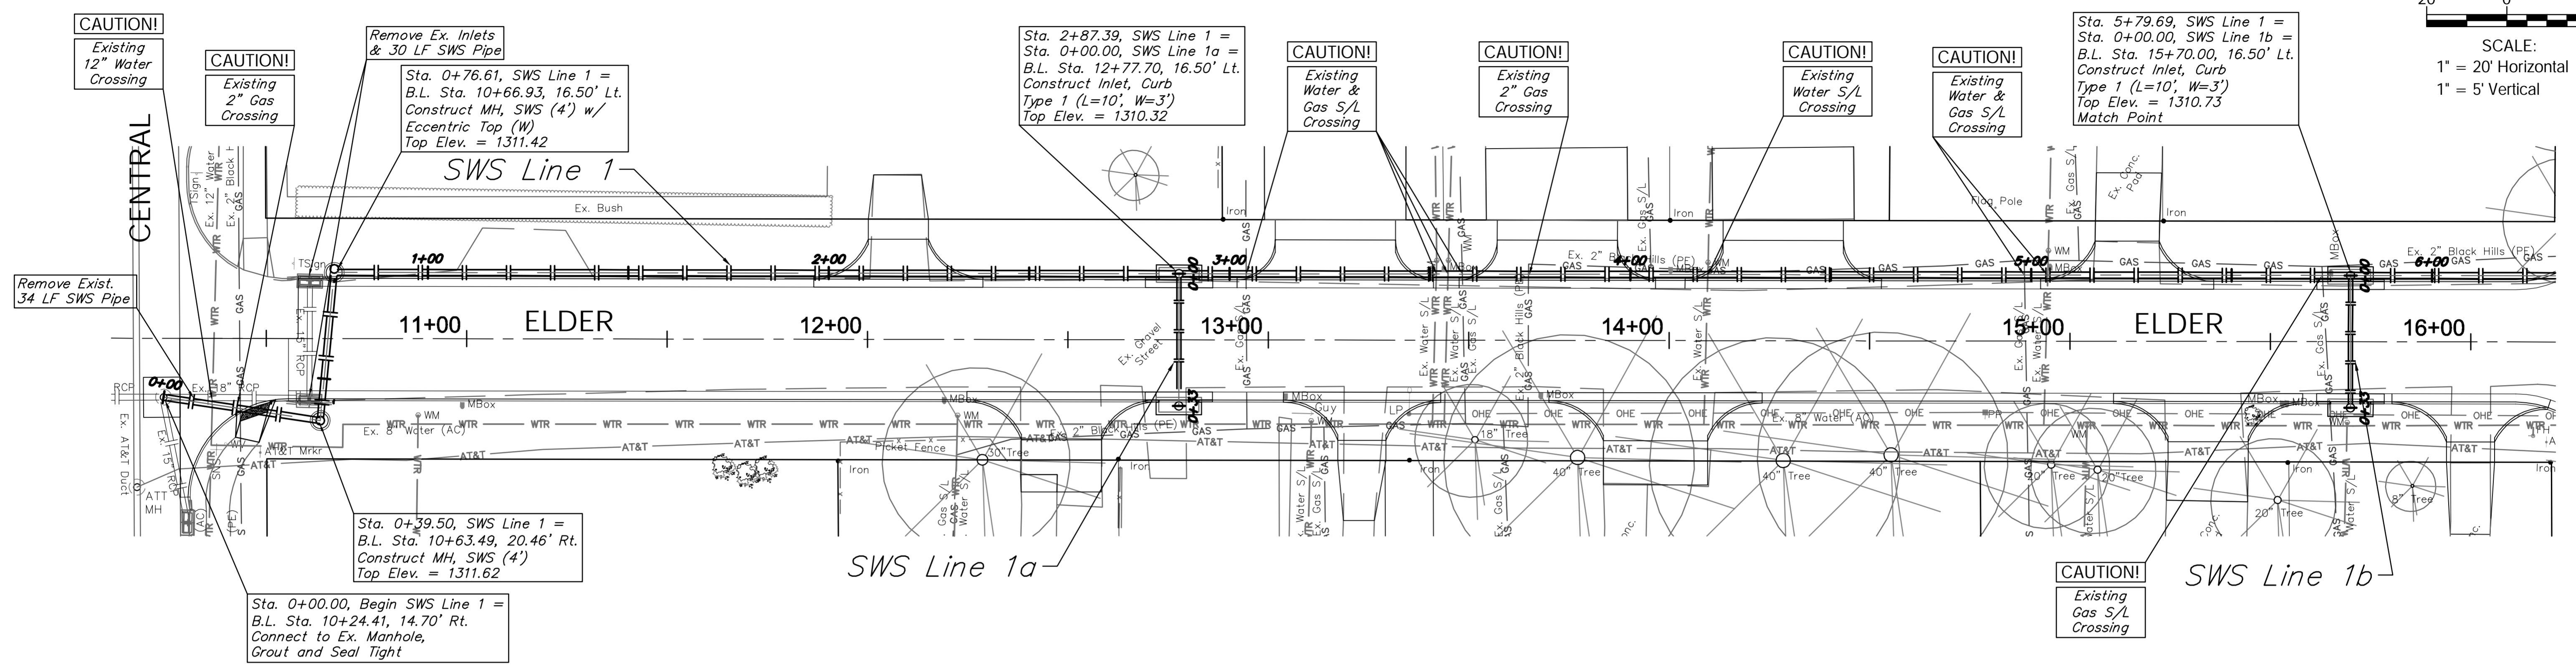


BENCHMARKS:
 BM #1 - Chiseled "X" in the Back of the Sidewalk at the Block Corner at the Northwest Corner of the Central and Elder Intersection
 Elev. = 1311.95 (NAVD 88)

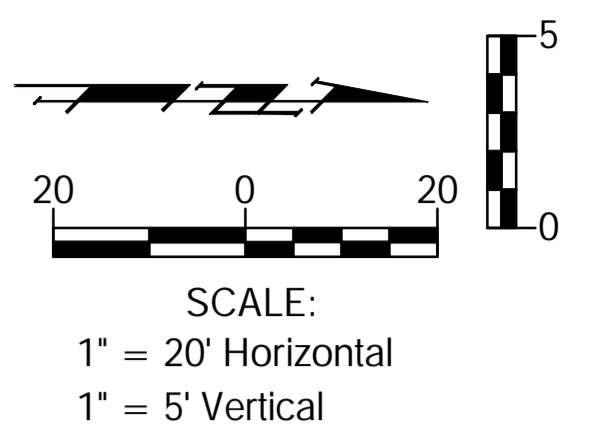

SWS Line 1

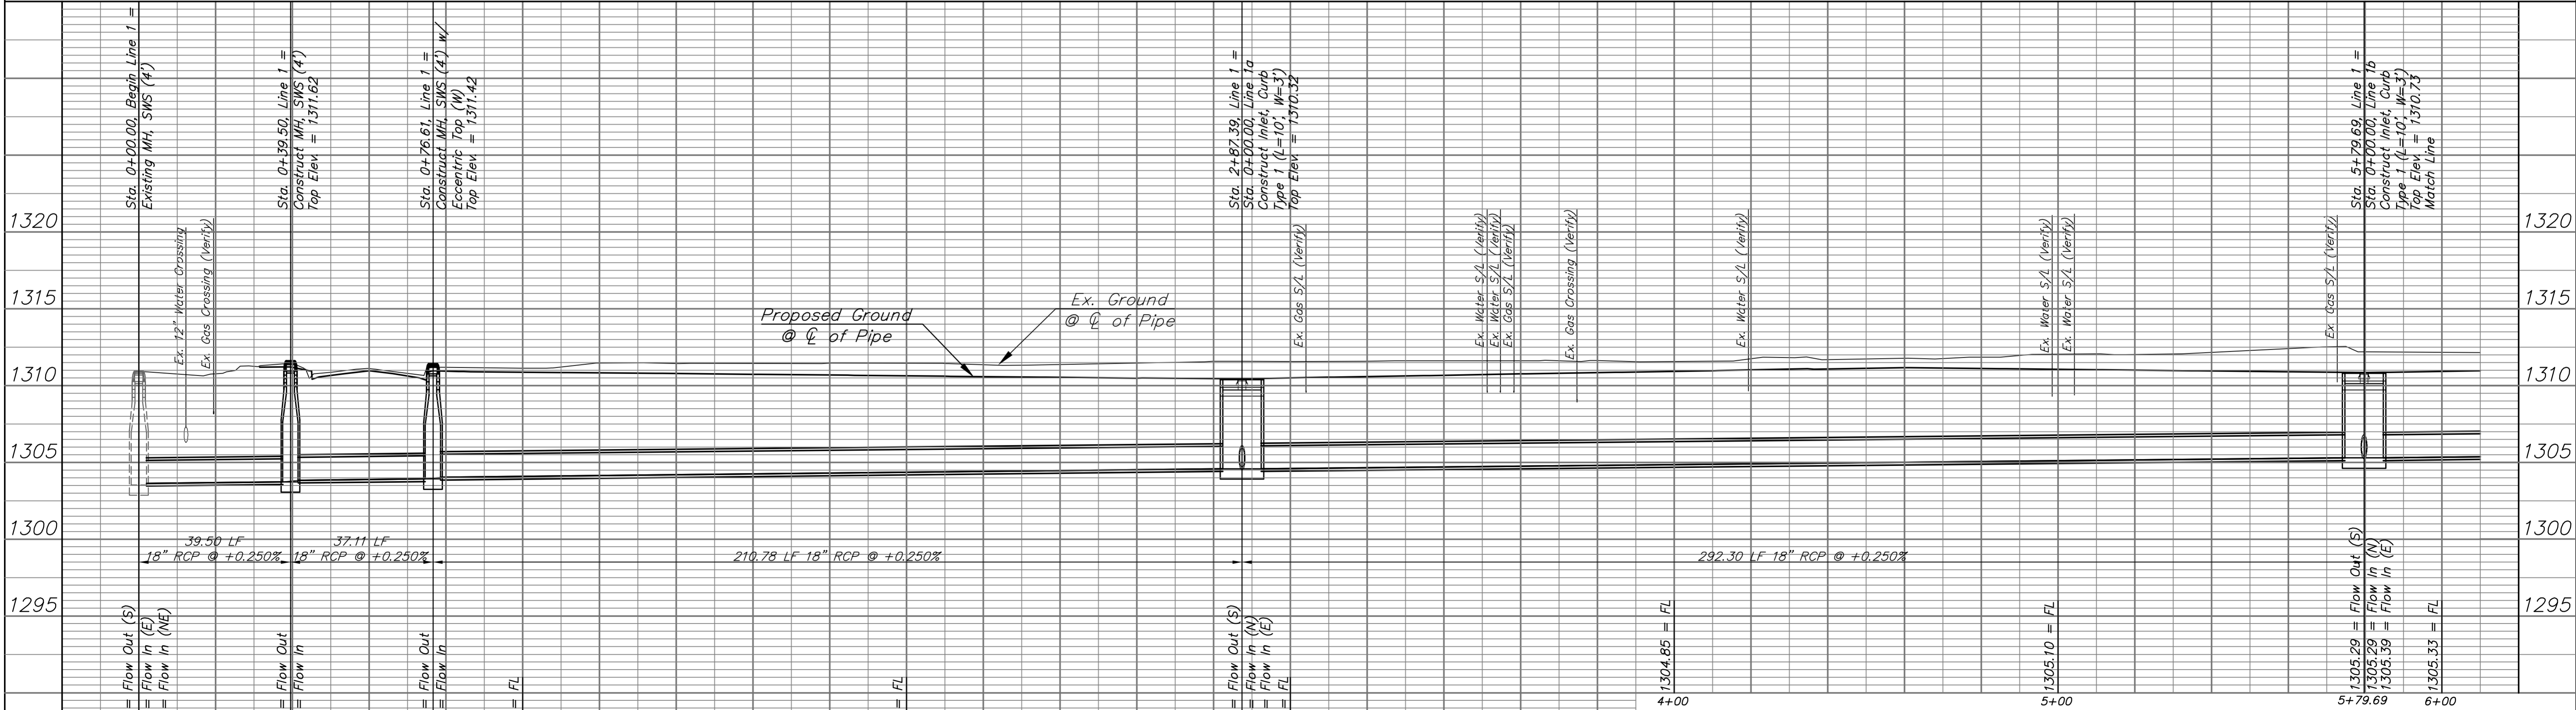

Drawing File: E:\Projects\Elm & Elder\Civil 3d\Base Map.dwg [SWS 01]
 Design: TPV
 Drawn: LP
 Approved: TPV
 Scale: Noted

Project No. 15-07-E267 CAPITAL IMPROVEMENT PROJECT
ELDER STREET SWS PLAN/PROFILE
 SWS Line 1, Sta. 0+00.00 to 5+79.69
 ELM AND ELDER PAVING PROJECT

Baughman Company, P.A.
 315 Ellis St., Wichita, KS 67211 P 316.262.7271 F 316.262.0149
 ENGINEERING | SURVEYING | PLANNING | LANDSCAPE ARCHITECTURE

March 2016
 SHEET 12 OF 30