
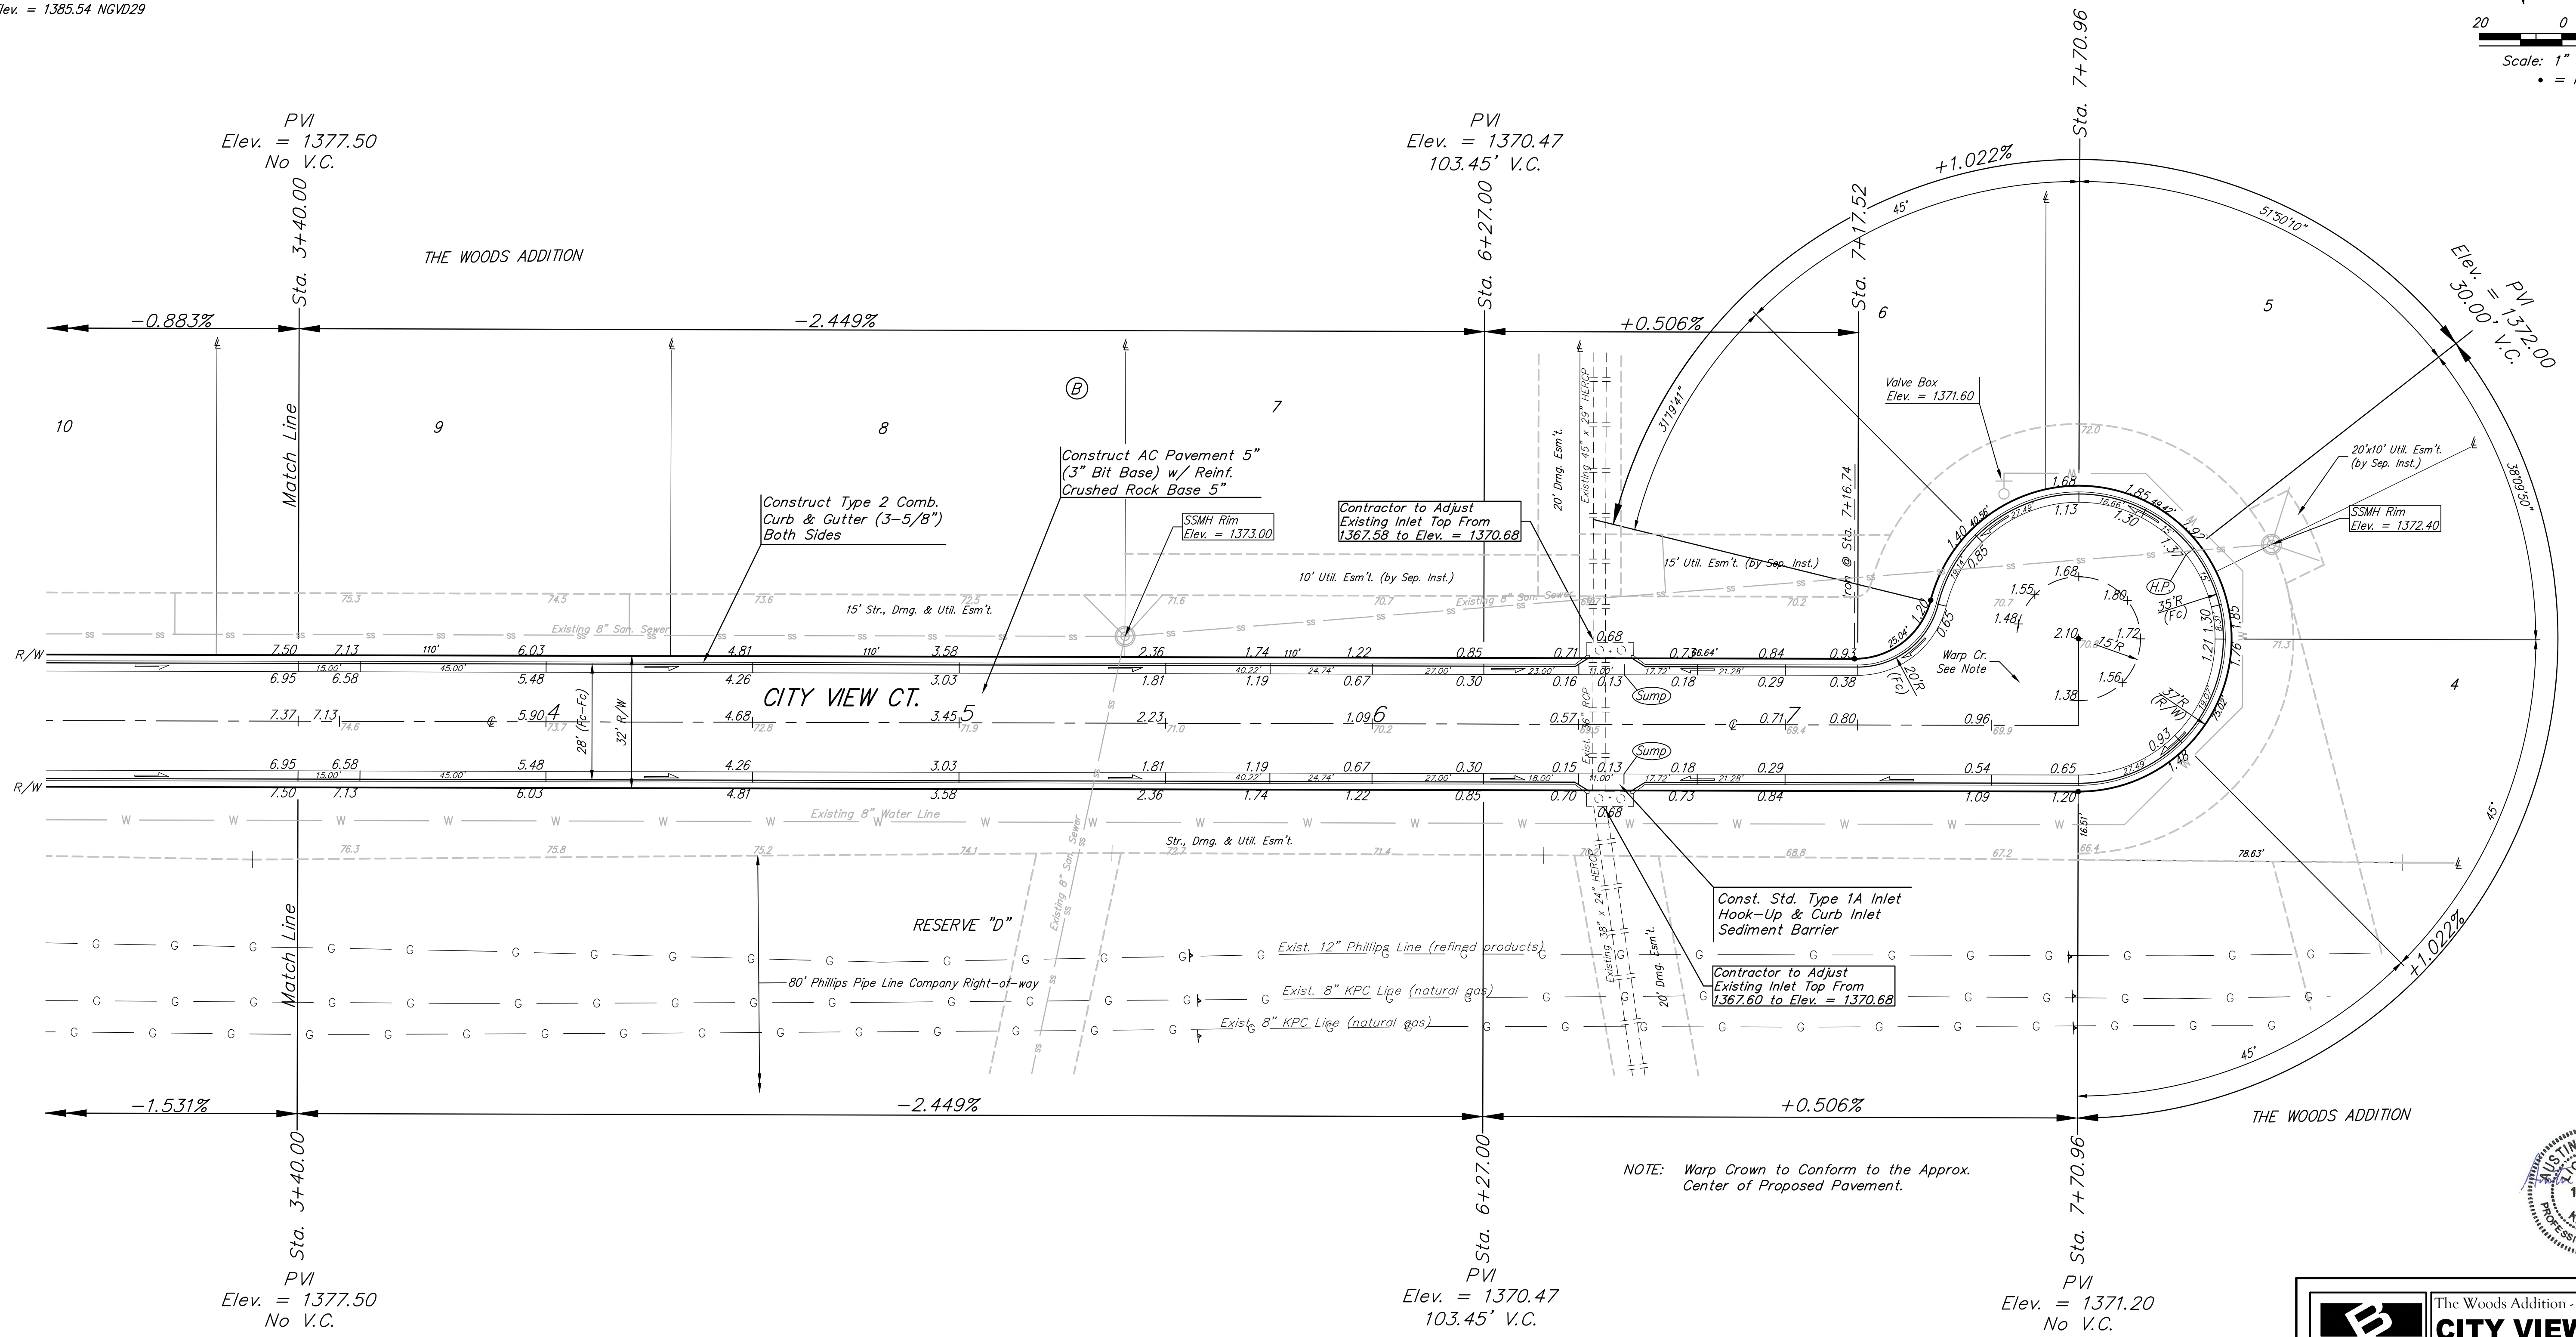


BENCHMARKS:
 BM #1 Square cut in top of curb adjacent to the SE corner of Lot 2, Block B, The Woods Addition
 Elev. = 1381.25 NGVD29

BM #2 Square cut in top of curb NW end of median, Reserve "F" The Woods Addition
 Elev. = 1385.54 NGVD29

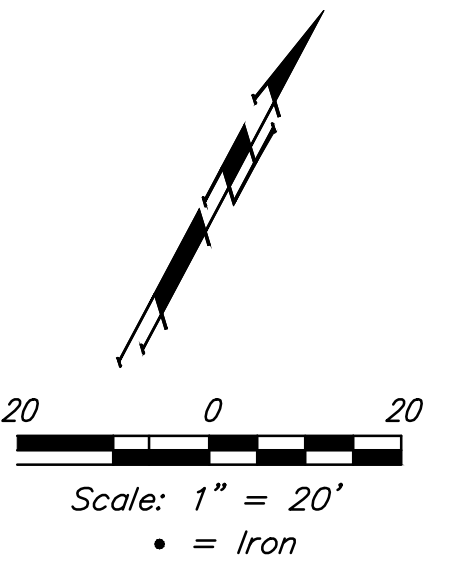

NOTE: Warp Crown to Conform to the Approx. Center of Proposed Pavement.

Roll type curb & gutter to be constructed on the pavement on this sheet. Top of curb elevation are given for full height curb.



		The Woods Addition - Phase III	
		CITY VIEW CT	
Sta. 3+40.00 to Sta. 7+70.96		Baughman Company, P.A. 315 Ellis St. Wichita, KS 67211 P 316-262-7271 F 316-262-0149	
PROJECT NUMBER 472-84361	DESIGN AEG	DRAWN JAK	ENGINEERING SURVEYING PLANNING LANDSCAPE ARCHITECTURE
REVISIONS:	APPROVED	DATE 2/18/16	
	SCALE Noted	SHEET	
			7 OF 21