
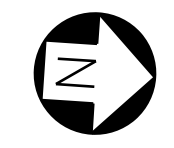


ccbanka  
3/9/2016  
2:56:28 PM - g:\w\10\0009\road\c-pmk\m01-103.dgn

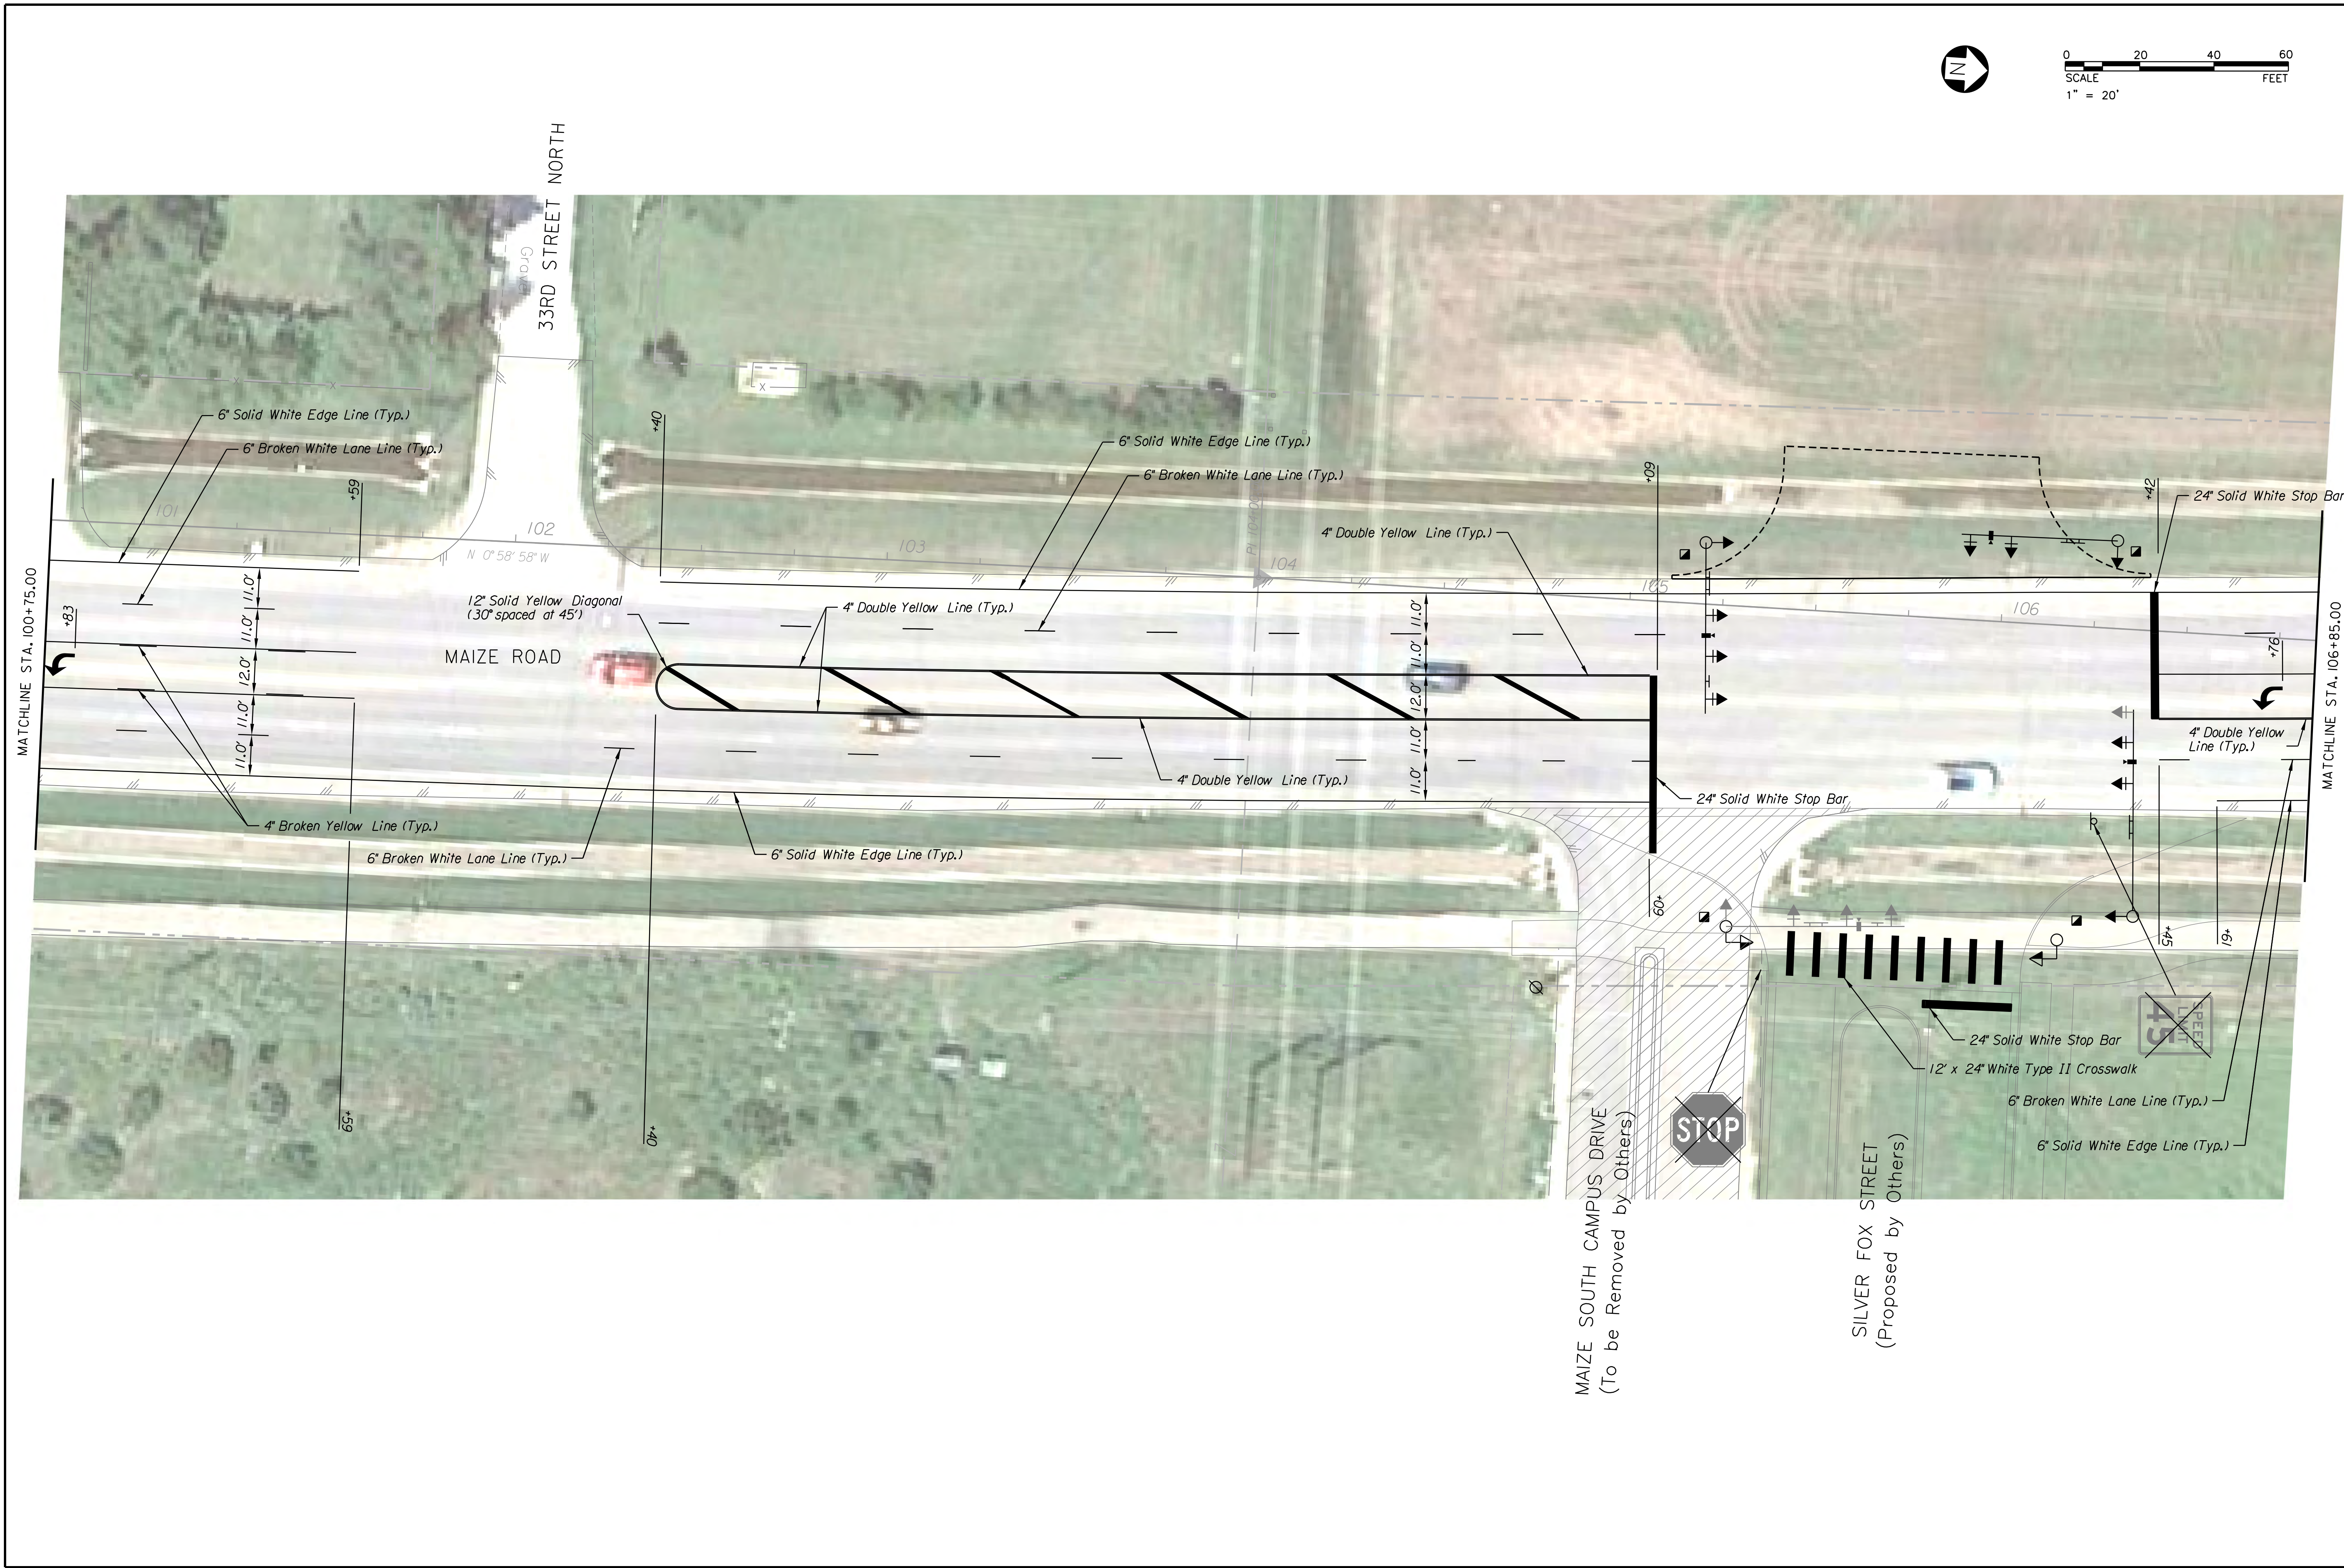

0 20 40 60  
SCALE FEET  
1" = 20'

**Tran Systems**  
245 NORTH WACO  
SUITE 222  
WICHITA, KANSAS 67202  
PHONE: 316-303-3000  
FAX: 316-303-0156

CONSULTANTS:

**SILVER FOX STREET & MAIZE ROAD  
TRAFFIC SIGNALIZATION**

WICHITA, KANSAS

| REVISIONS: | MARK | DATE | DESCRIPTION |
|------------|------|------|-------------|
|            |      |      |             |
|            |      |      |             |
PROJ NO: P125100009  
SCALE: 1" = 20'  
DATE: 3/9/2016  
DESIGNED BY: CCB  
DRAWN BY: CCB  
CHECKED BY: SGE

SHEET TITLE:  
**PAVEMENT MARKINGS**

SHEET NO.  
**16**  
SHEET 16 OF 30