



0 20 40 60  
SCALE FEET  
1" = 20'

**Tran Systems**  
245 NORTH WACO  
SUITE 222  
WICHITA, KANSAS 67202  
PHONE: 316-303-3000  
FAX: 316-303-0156

CONSULTANTS:

SILVER FOX STREET & MAIZE ROAD  
TRAFFIC SIGNALIZATION




REVISIONS:	MARK	DATE	DESCRIPTION

PROJ NO: P125100009  
SCALE: 1" = 20'  
DATE: 3/9/2016  
DESIGNED BY: CCB  
DRAWN BY: CCB  
CHECKED BY: SGE

SHEET TITLE:  
**PAVEMENT MARKINGS**

SHEET NO.  
**18**  
SHEET 18 OF 30

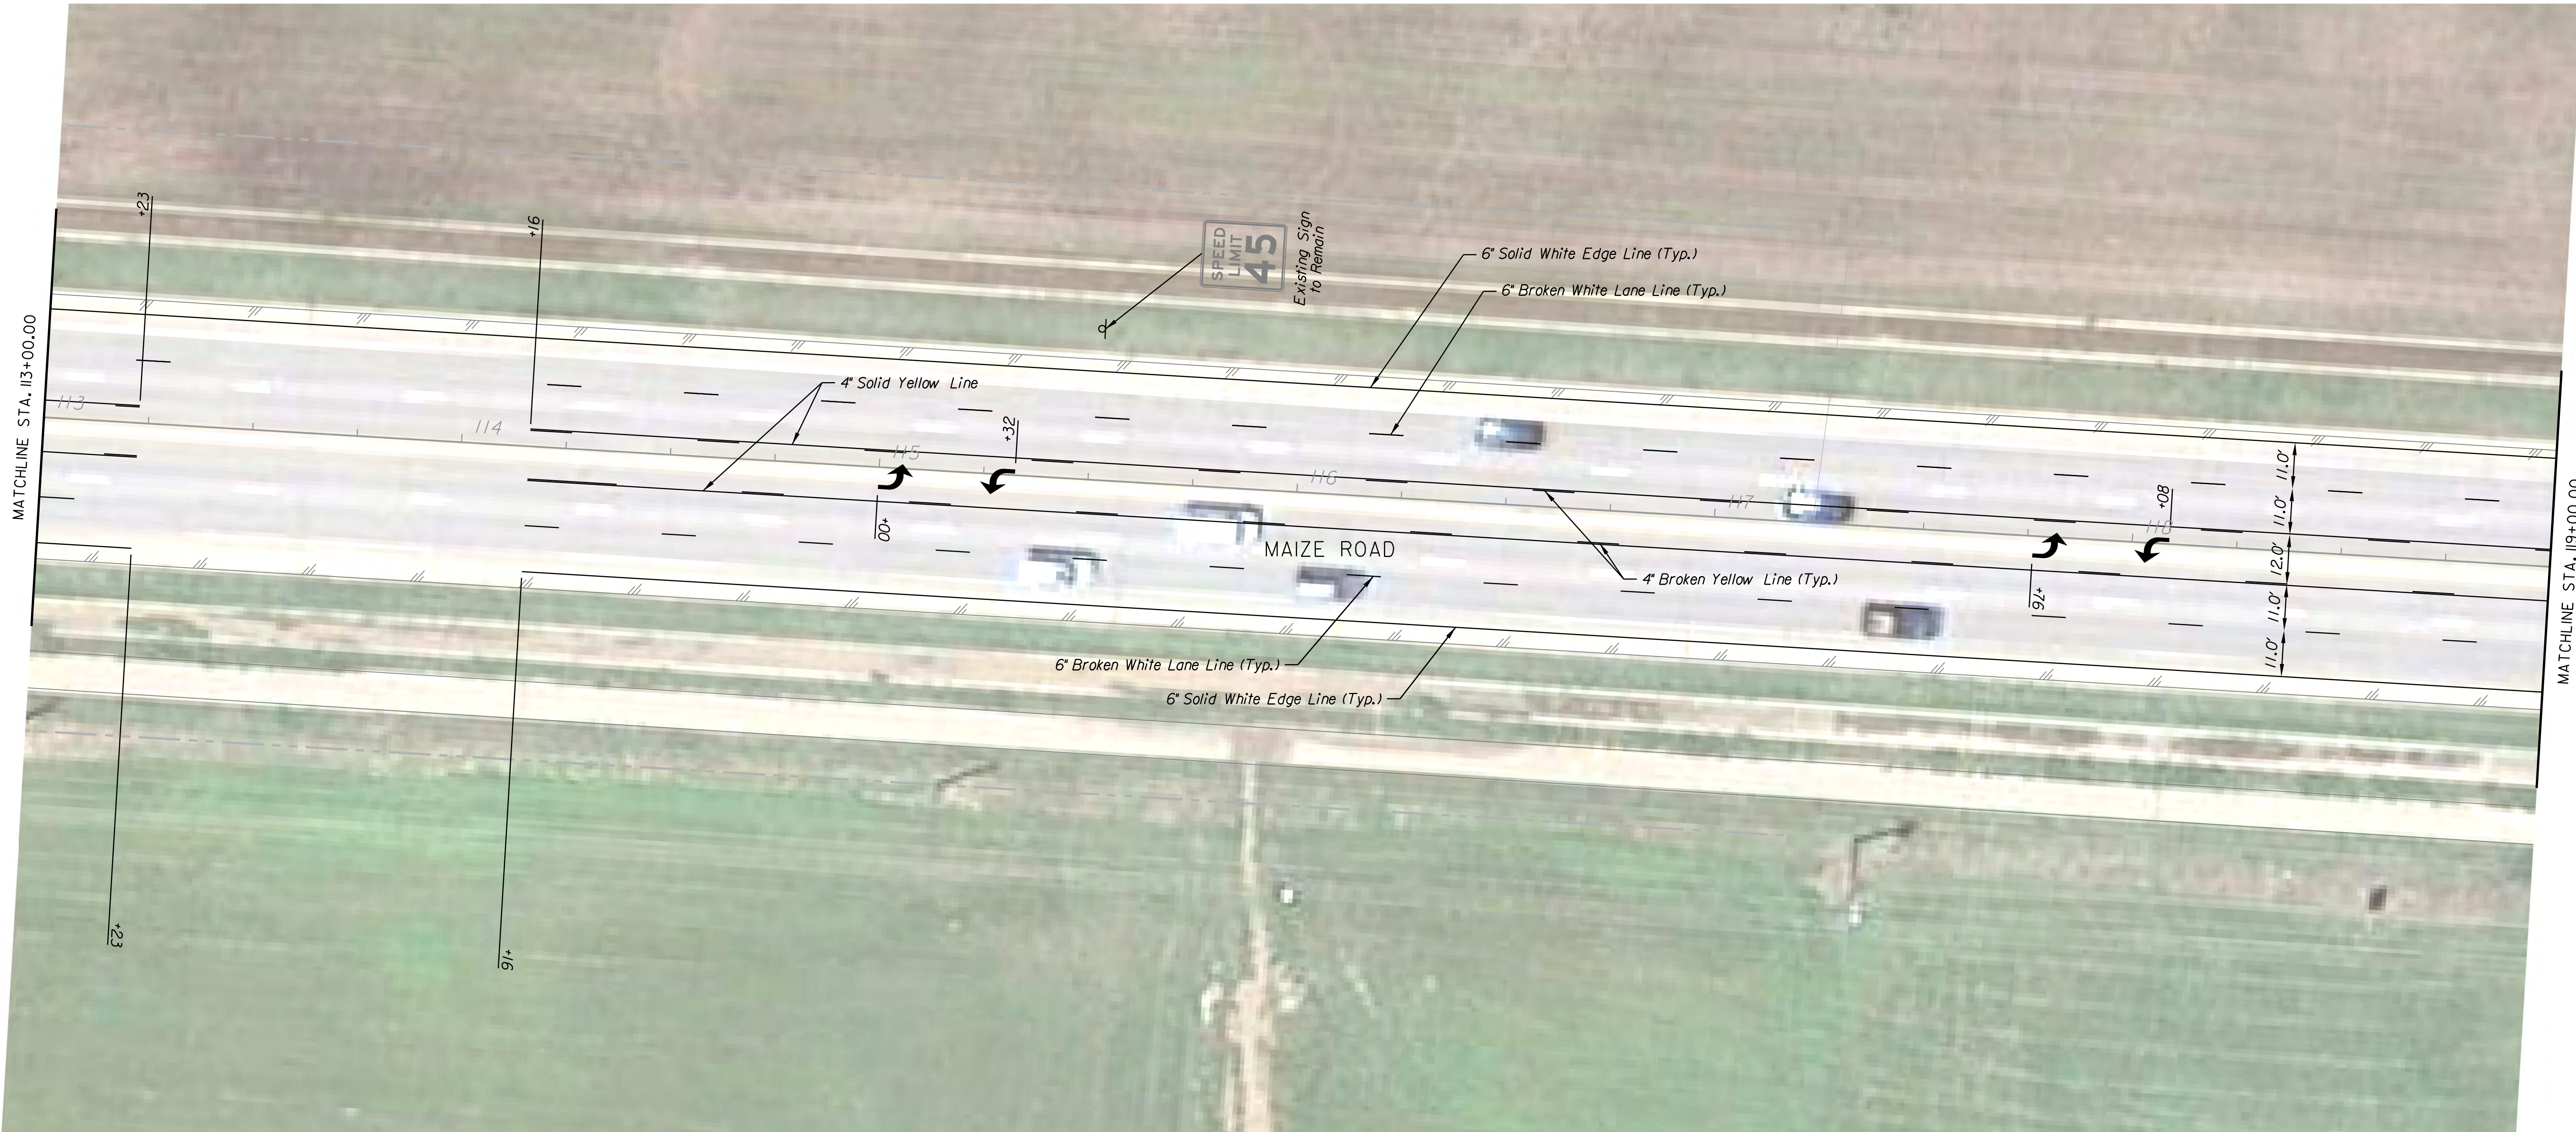

ccbanka  
3/9/2016  
- 330635.PM - g:\w\10\0009\road\c-pmk\m01-105.dgn