
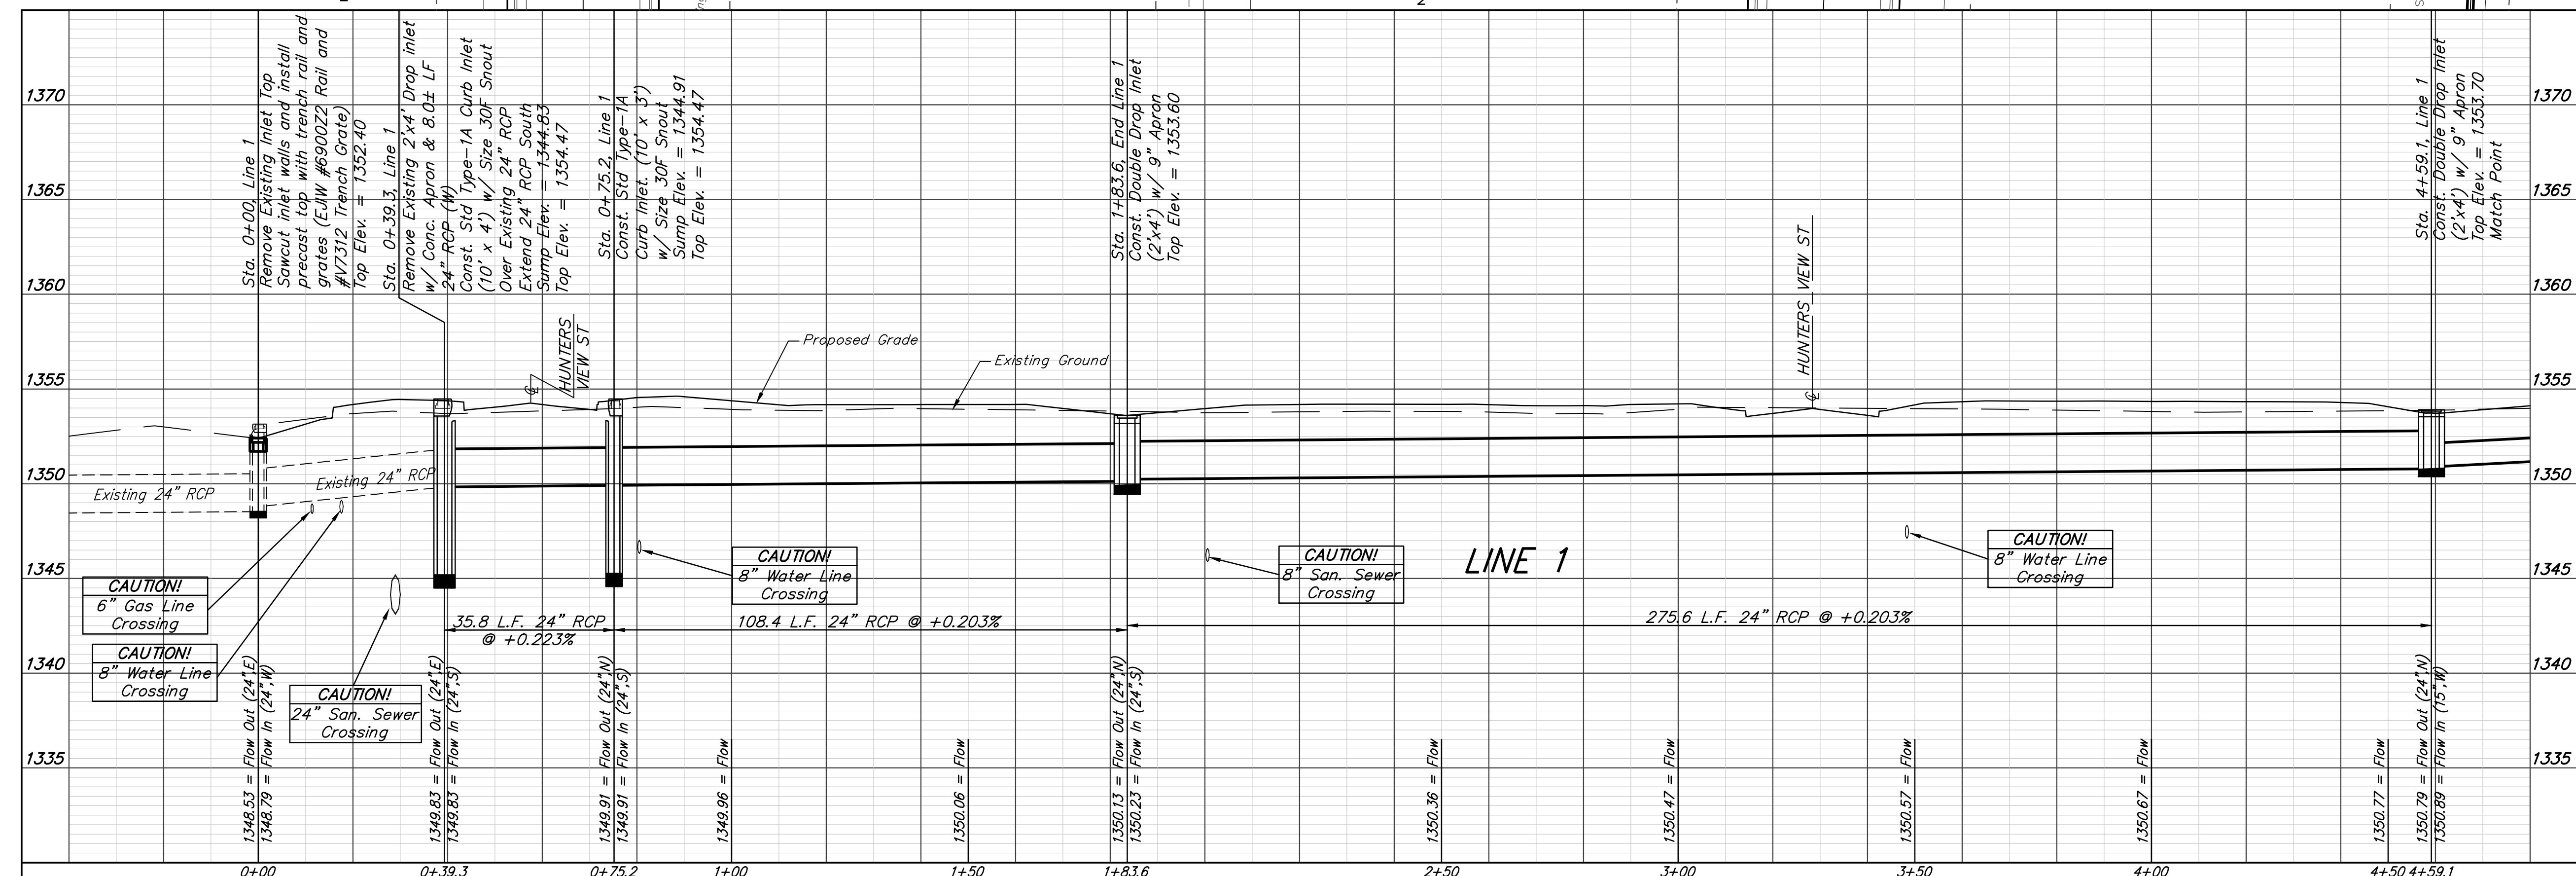
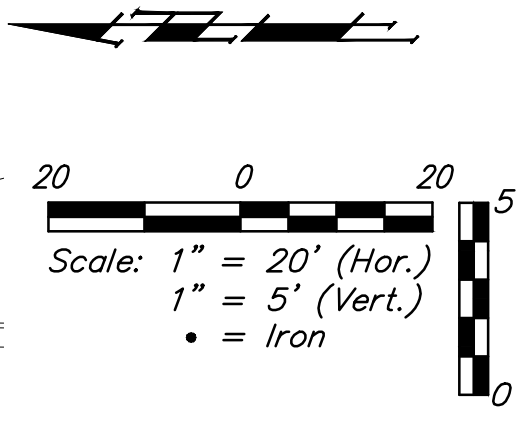


BENCHMARK:
 "X" cut top of the NE corner of drop inlet. 82.5'± north & 30.5'± west of the SE Cor., SE 1/4, Sec. 11, TWP. 27-S, R-2-W. Elev. = 1353.75 (NAVD88)

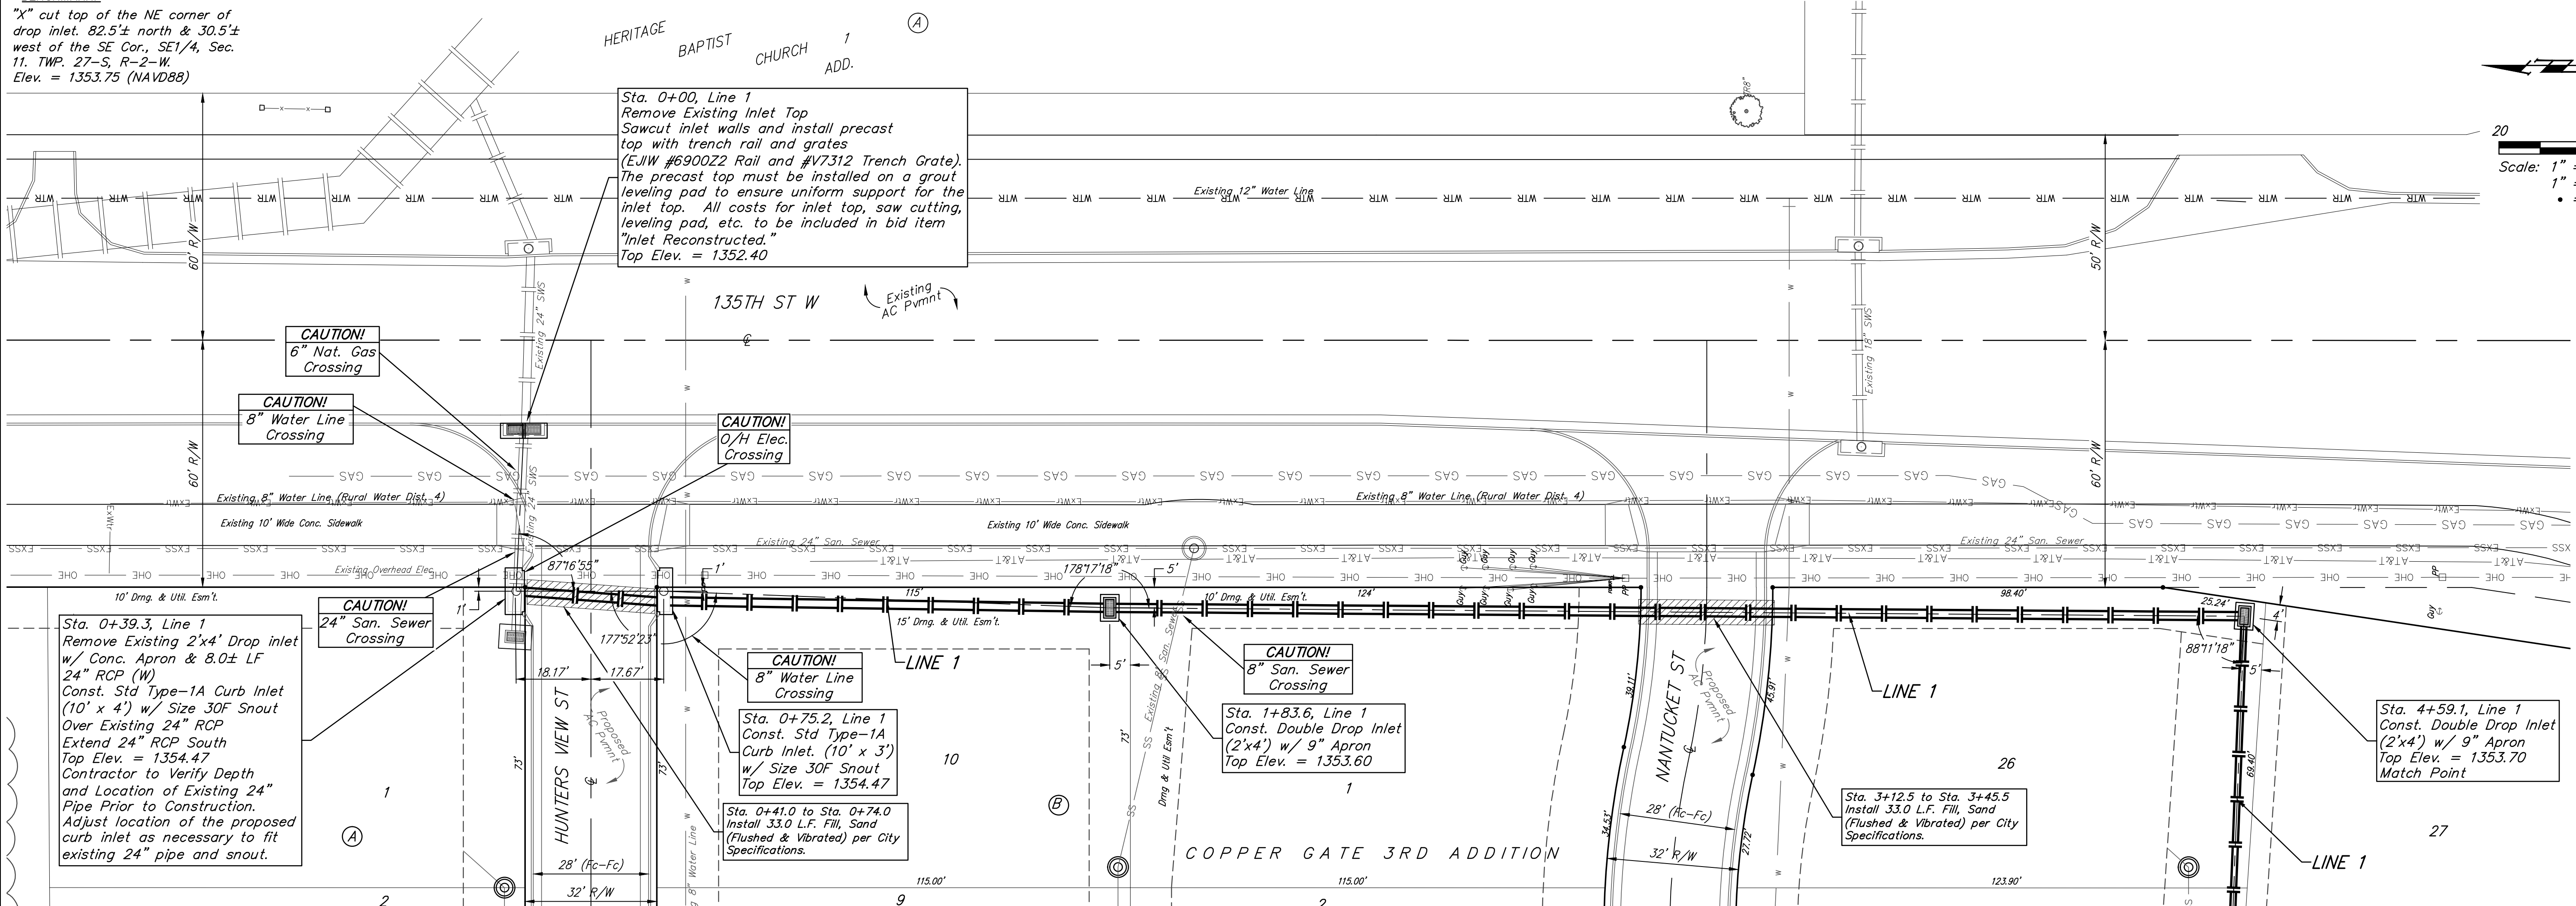

Baughman Copper Gate 3rd Addition
LINE 1
 Storm Water Sewer Improvements

Baughman Company, P.A. 315 Ellis St. Wichita, KS 67211 P 316-262-7271 F 316-262-0149
 ENGINEERING | SURVEYING | PLANNING | LANDSCAPE ARCHITECTURE

PROJECT NUMBER: 472-
 DESIGN: AEG
 DRAWN: JAK
 APPROVED: [Signature]
 DATE: 3/08/16

REVISIONS:
 SCALE: Noted
 SHEET: **11 OF 32**