
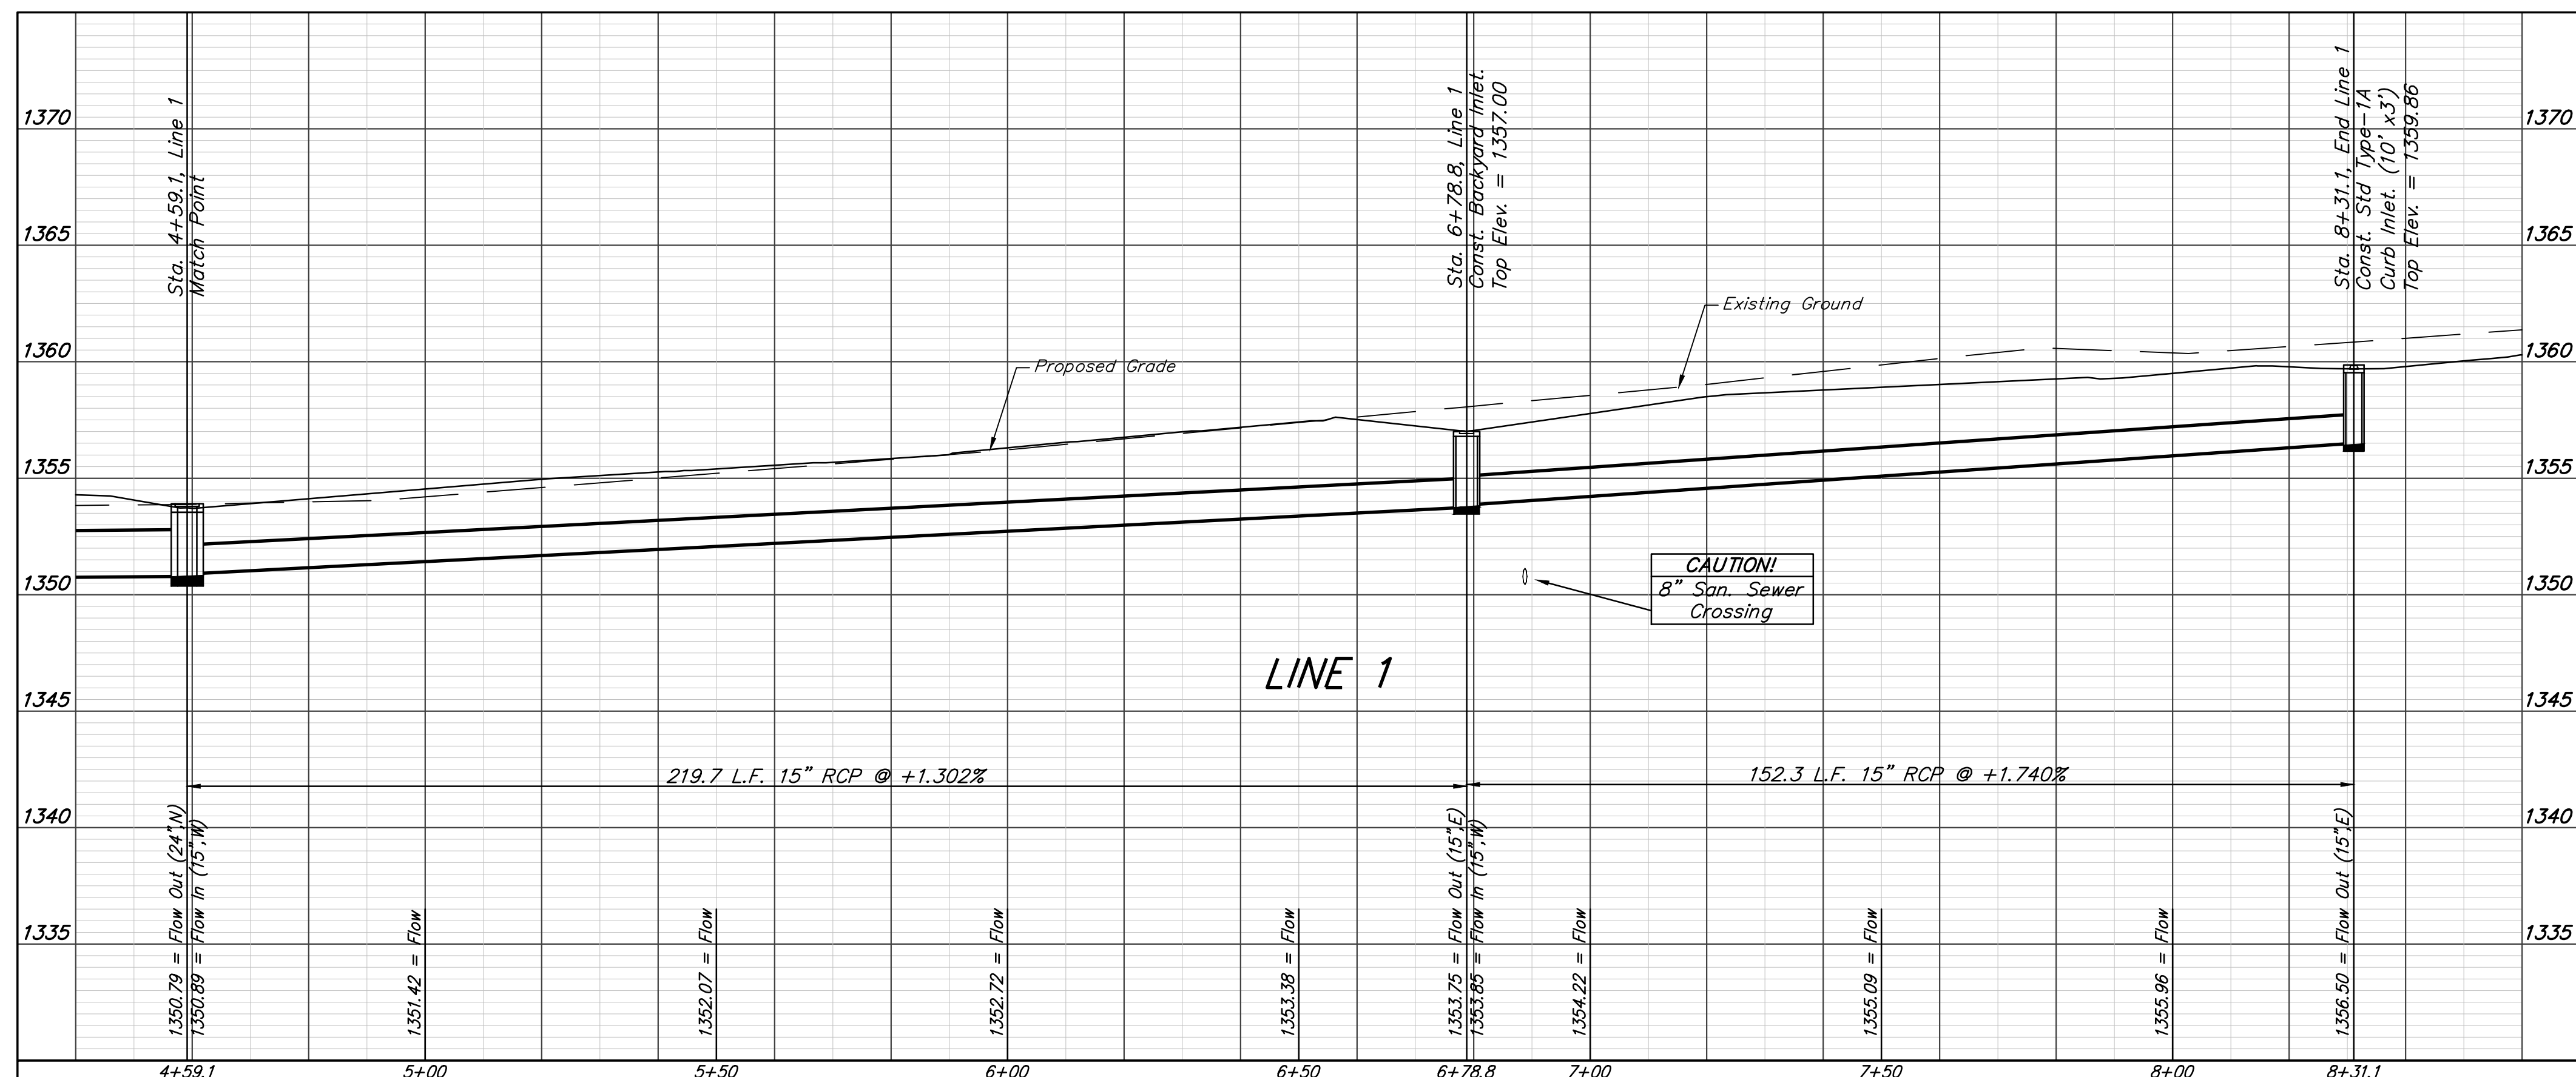
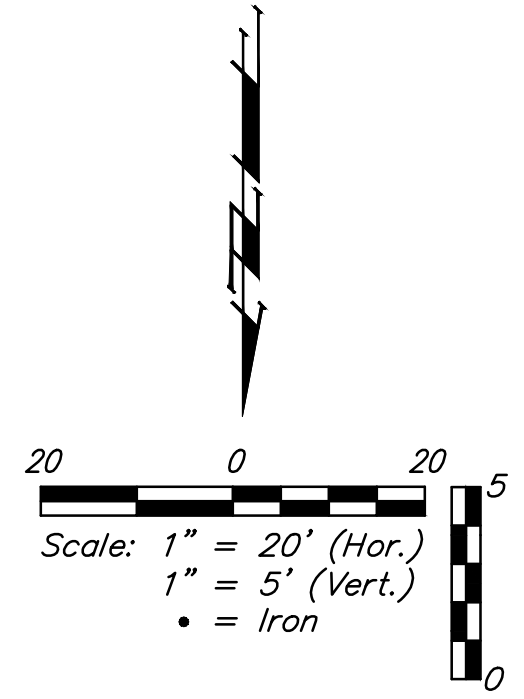


BENCHMARK:
 "X" cut top of the NE corner of drop inlet. 82.5'± north & 30.5'± west of the SE Cor., SE1/4, Sec. 11, TWP. 27-S, R-2-W. Elev. = 1353.75 (NAVD88)

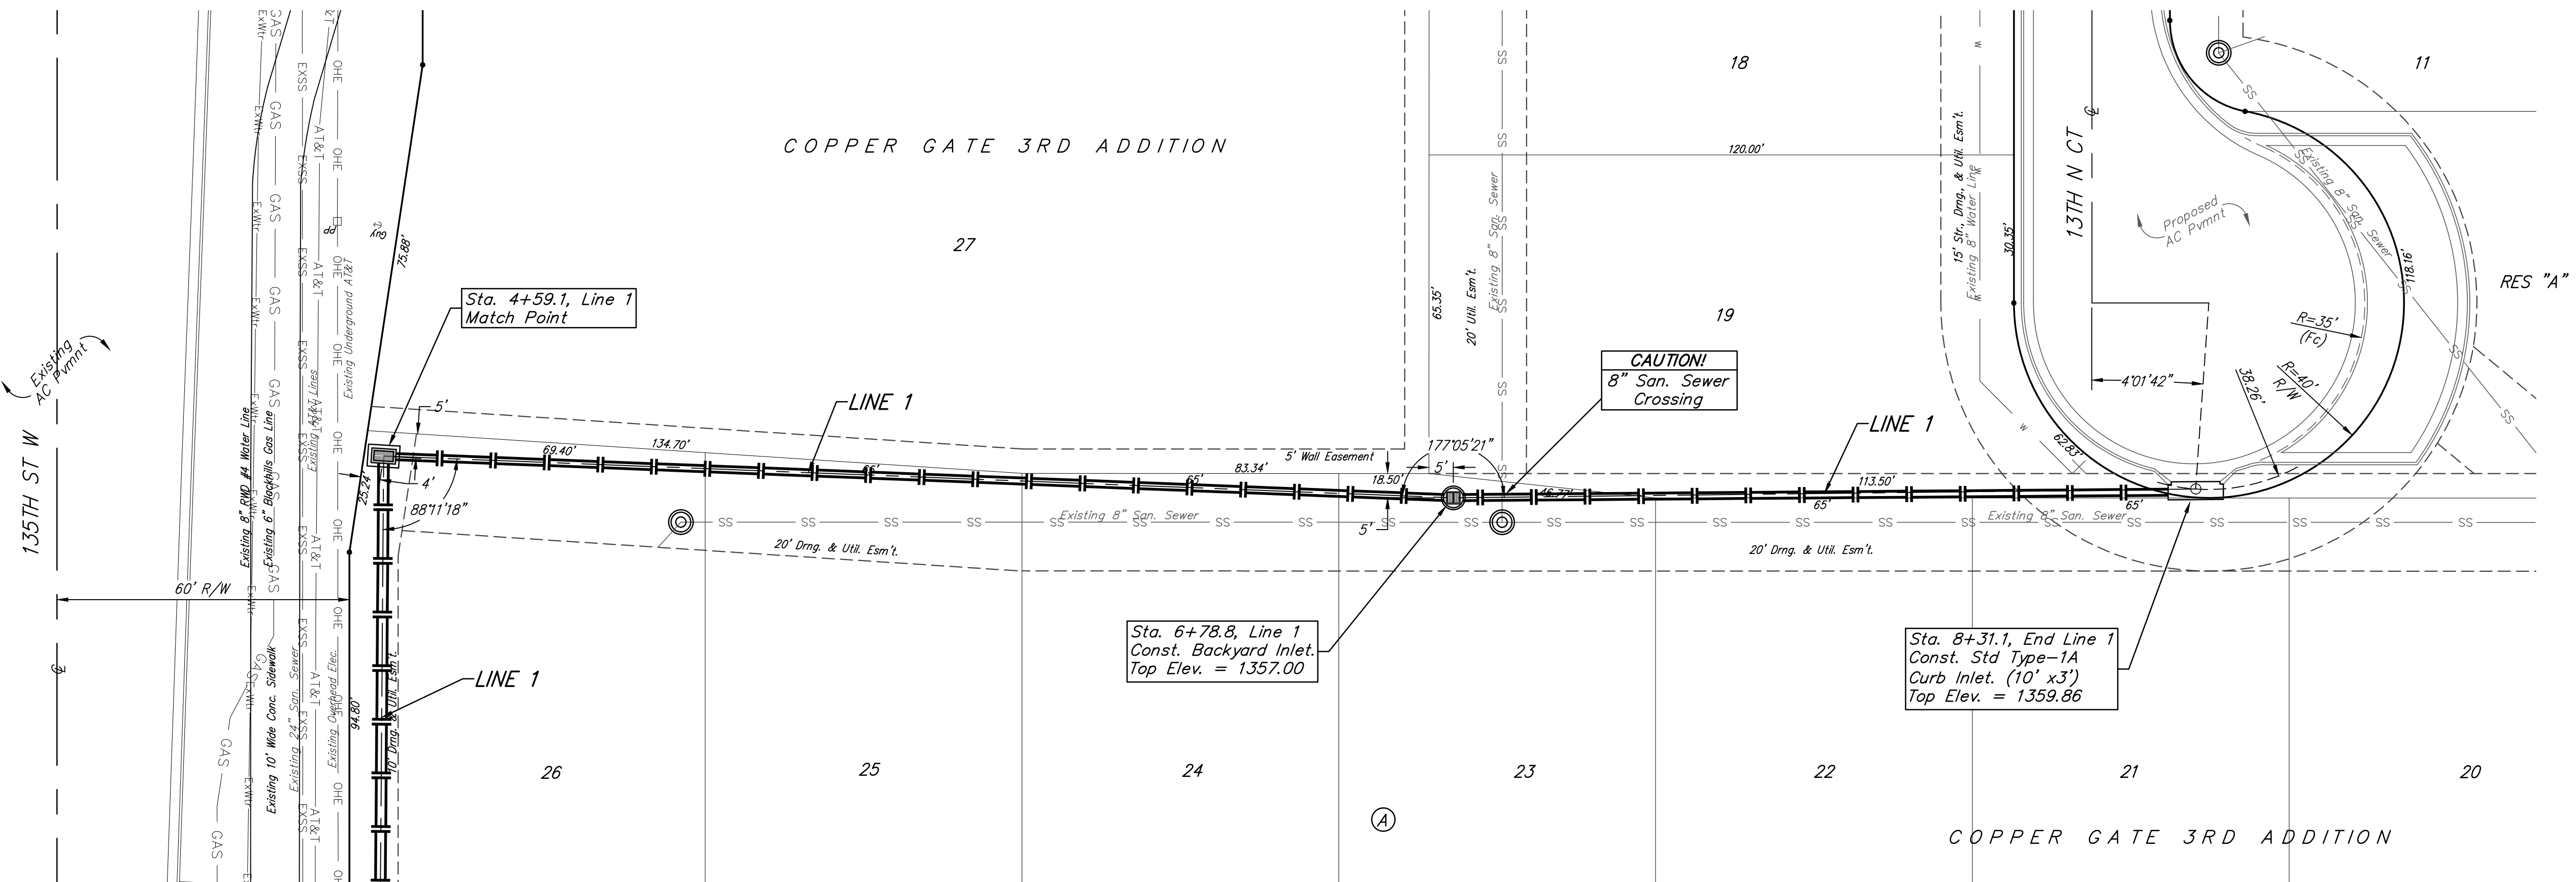

		Copper Gate 3rd Addition	
		LINE 1	
Storm Water Sewer Improvements		Baughman Company, P.A. 315 Ellis St. Wichita, KS 67211 P 316-262-7271 F 316-262-0149 ENGINEERING SURVEYING PLANNING LANDSCAPE ARCHITECTURE	
PROJECT NUMBER 472-	DESIGN AEG	DRAWN JAK	DATE 3/08/16
REVISIONS:	APPROVED	SCALE Noted	SHEET
		12 OF 32	