
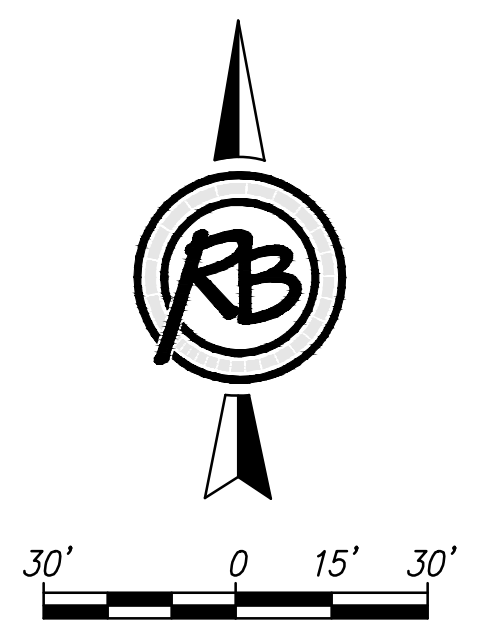



F:\Projects\Projects 4300-4399\4383T (127th St E and Pawnee Paving)\4383T Engineering Base.dwg

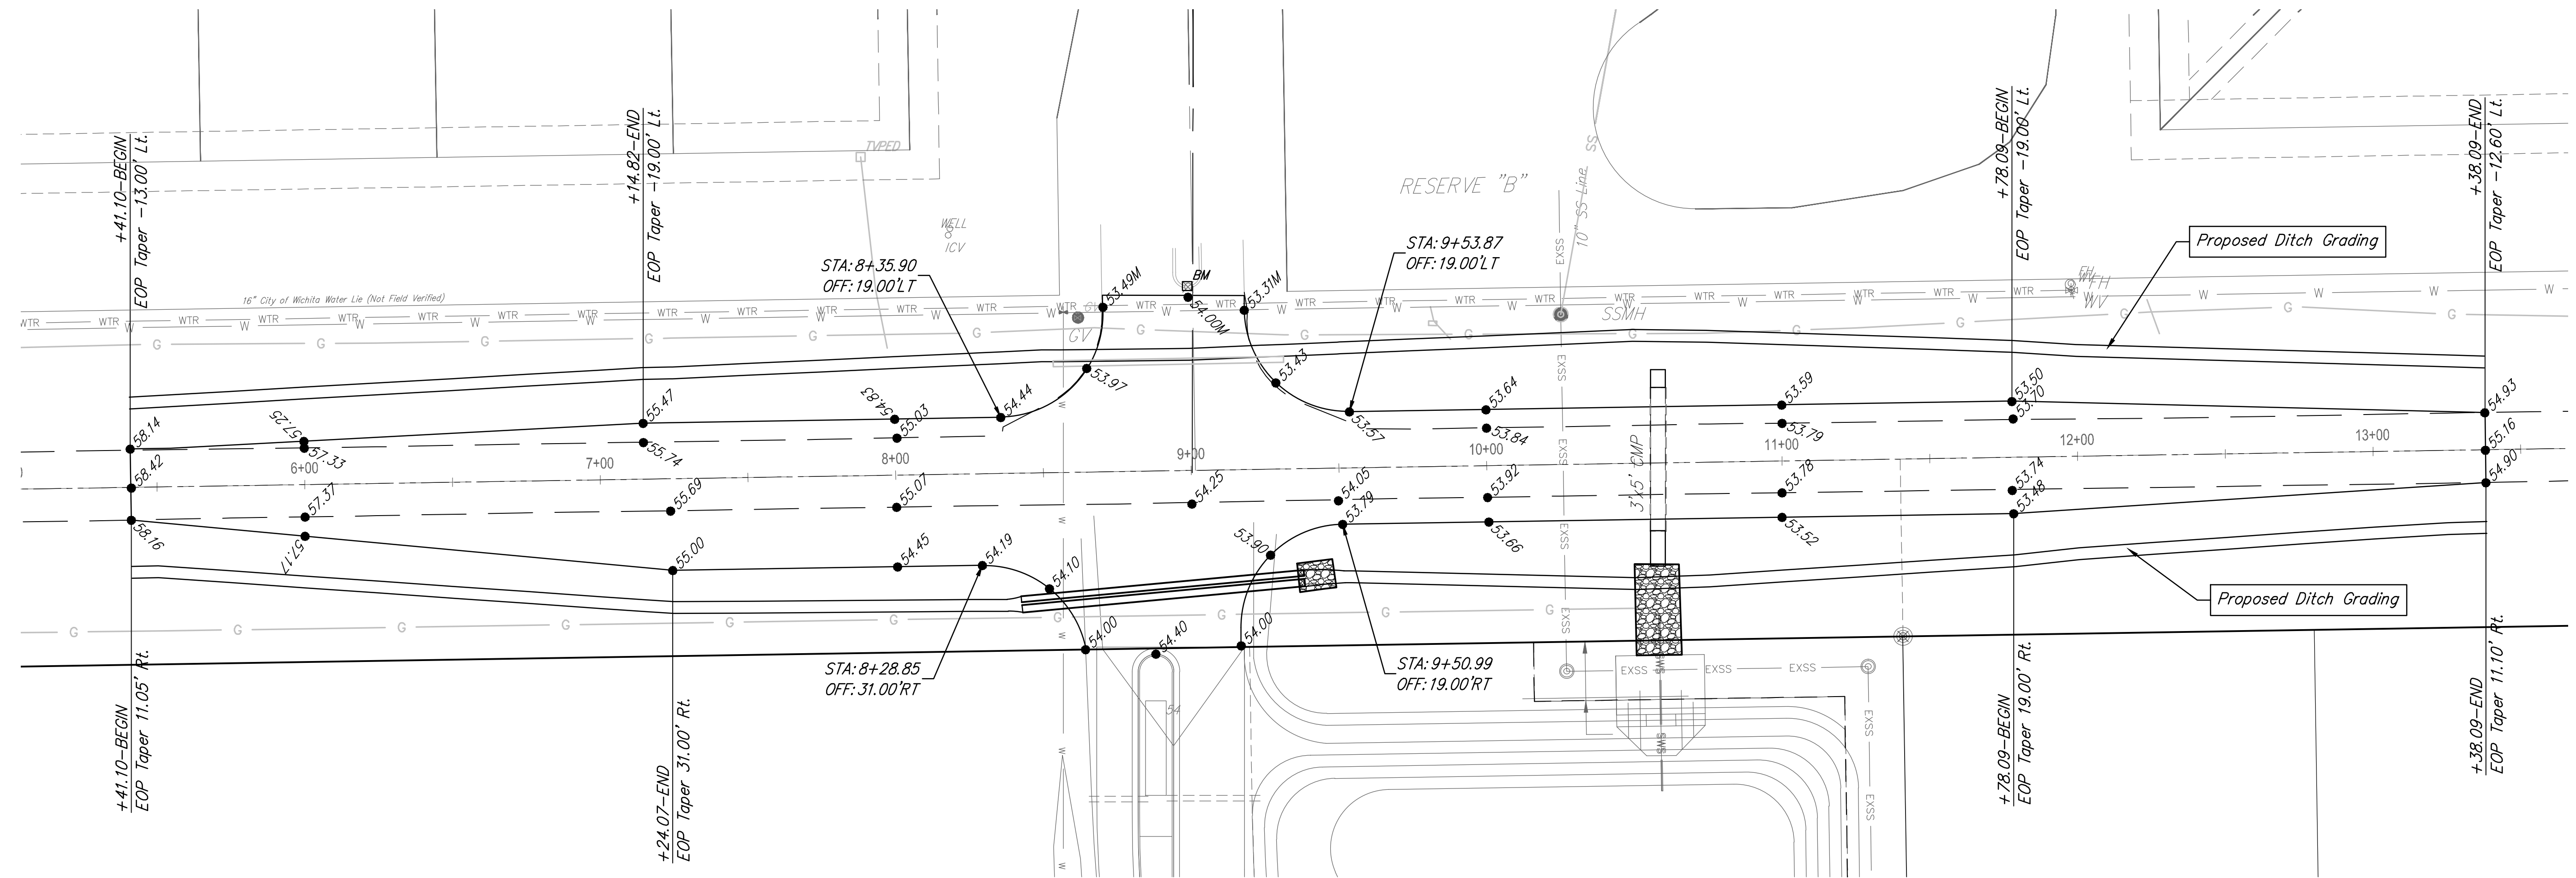

USD 259 4th ADDITION Pawnee Grading				
SEAL		RUGGLES & BOHM		
	ENGINEERING SURVEYING LANDSCAPE ARCHITECTURE GOVERNMENT 924 NORTH MAIN WICHITA, KANSAS 67203 P (316) 264-8008 F (316) 264-4821 WWW.RRBKANSAS.COM			DATE 4-5-2016
	PROJECT NUMBER 472-84942	RB JOB NO. 4384T	DWG. SCALE ...	DESIGN KL
	DRAWING FILE 4383T Engineering Base [Pawnee Grading]			DRAWN DS
			REVIEW	
			SHEET 4	
			OF 12	