
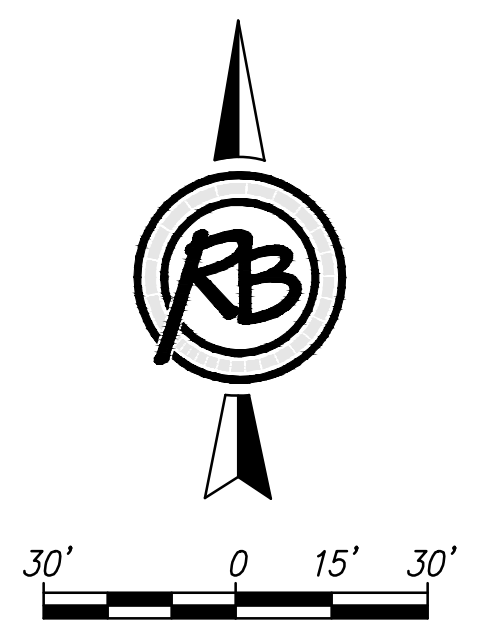


F:\Projects\Projects 4300-4399\4383T (127th St E and Pawnee Paving)\4383T Engineering Base.dwg

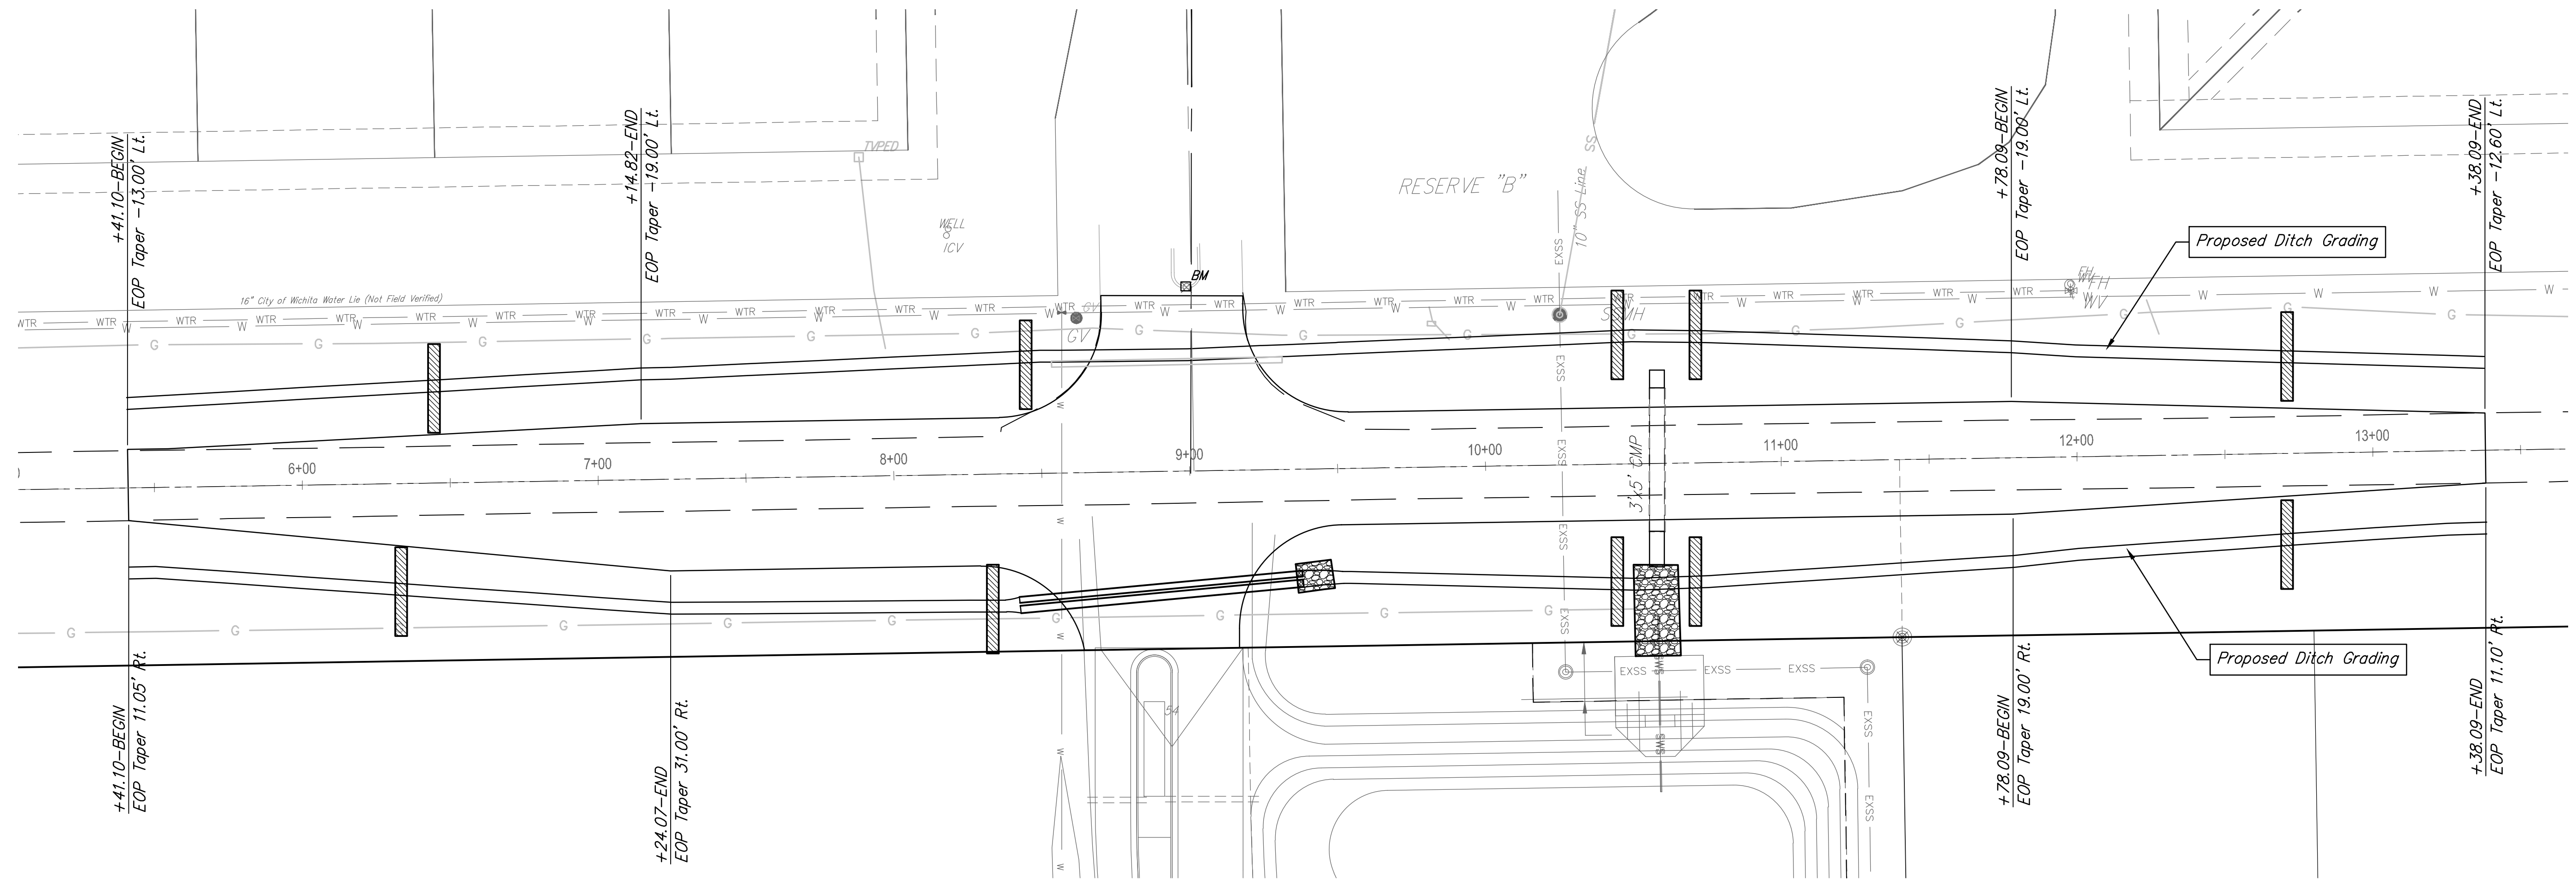

Ditch Check

USD 259 4th ADDITION Pawnee Erosion Control		DATE 4-5-2016
 RUGGLES & BOHM		DESIGN KL
		DRAWN DS
ENGINEERING SURVEYING LANDSCAPE ARCHITECTURE GOVERNMENT 924 NORTH MAIN WICHITA, KANSAS 67203 P (316) 264-8008 F (316) 264-4621 WWW.RBKANSAS.COM		REVIEW .
PROJECT NUMBER 472-84942	RB JOB NO. 4384T	DWG. SCALE ...
DRAWING FILE 4383T Engineering Base [Pawnee Erosion Control]		SHEET 7 OF 12

(c) Copyright 2014, Ruggles & Bohm, P.A.