

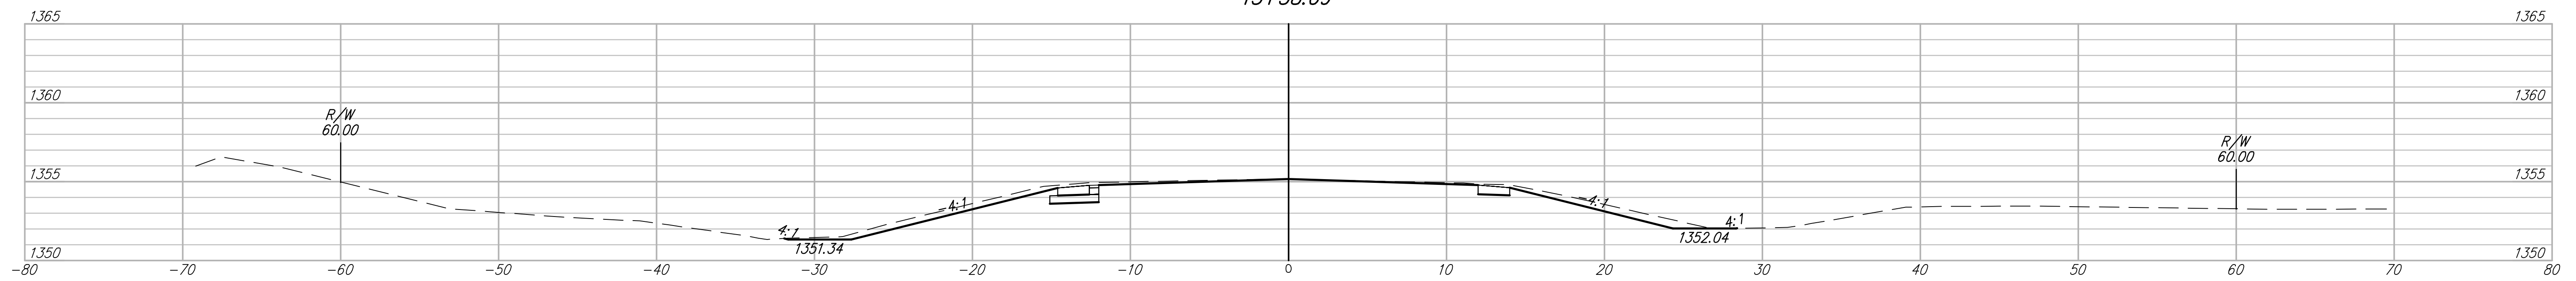


13+38.09

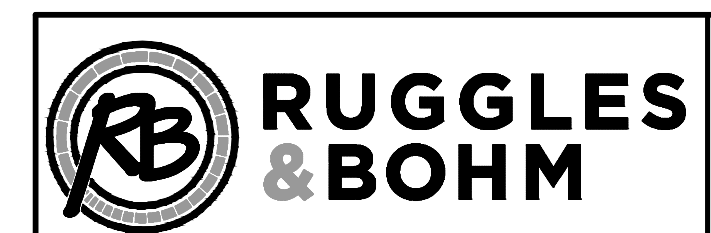

13+00

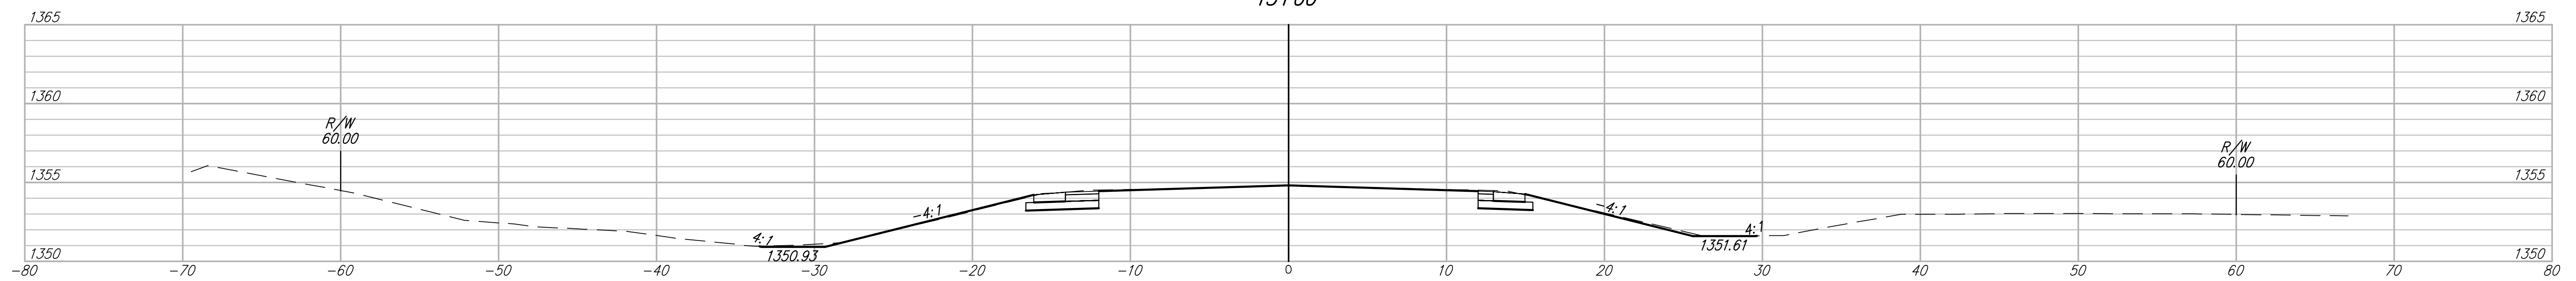

USD 259 4th ADDITION  
XS - Pawnee (5)  
Title

DESIGN KL	SHEET 12
DRAWN DS	
RB JOB 4384T	OF 12