


BENCHMARKS:
 Chiseled square cut on top of headwall of R.C.B.C., 31.1' southeast of the most southerly corner of Lot 1, Block A & 36.6' northeast of the northeast corner of Reserve "C".
 Elev. = 1349.83 NAVD88

Chiseled square cut on top of curb at west end of median, 89.6' south-southwest of the southwest corner of Lot 17, Block A & 86.2' south-southeast of the southeast corner of Lot 31, Block A.
 Elev. = 1348.62 NAVD88

Point Table			
Point #	Northing	Easting	Description
1	5040.89	8533.81	IRON
5	5405.12	9302.55	IRON
10	5045.01	9249.56	IRON
11	5475.48	9685.40	IRON
17	6055.55	9774.85	IRON
27	5788.93	9516.20	IRON
28	6009.72	9640.41	IRON
29	6109.17	9752.75	IRON
30	6162.33	9925.09	IRON
31	6158.71	9954.88	IRON
32	6279.05	9969.52	IRON
33	6959.40	9967.08	IRON
34	6959.20	9908.05	IRON
35	6726.36	9790.93	IRON
36	5175.71	8720.54	IRON
37	5121.73	8668.46	IRON
38	4984.65	10034.16	SEC COR
40	4969.33	7411.52	SEC COR
101	5924.50	9411.96	End Section
104	5841.07	9560.26	Cen i/s Fc
105	5825.22	9588.44	Cen i/s Fc
107	6154.65	9974.59	End Sec
108	6102.69	9968.27	End Sec

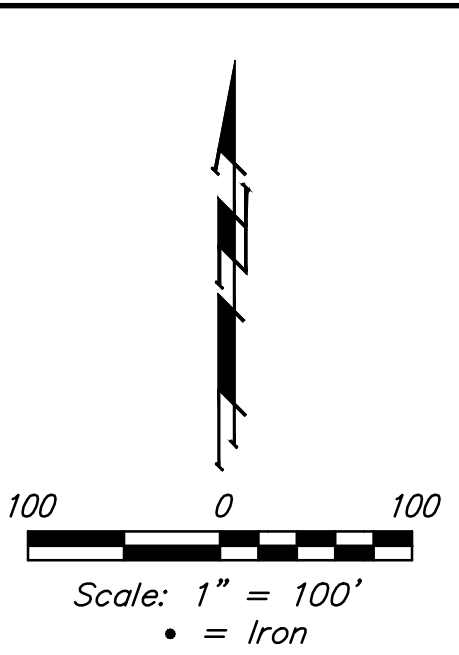

Baughman		Falcon Falls 6th Addition - Phase II	
COORDINATES		Street / SWS Improvements	
Baughman Company, P.A. 315 Ellis St. Wichita, KS 67211 P 316-262-7271 F 316-262-0149 ENGINEERING SURVEYING PLANNING LANDSCAPE ARCHITECTURE			
PROJECT NUMBER	DESIGN	DRAWN	
	AEG	JAK	
REVISIONS:	APPROVED	DATE	
		11/24/15	
	SCALE	Noted	
	SHEET	23 OF 24	