




11+92.79

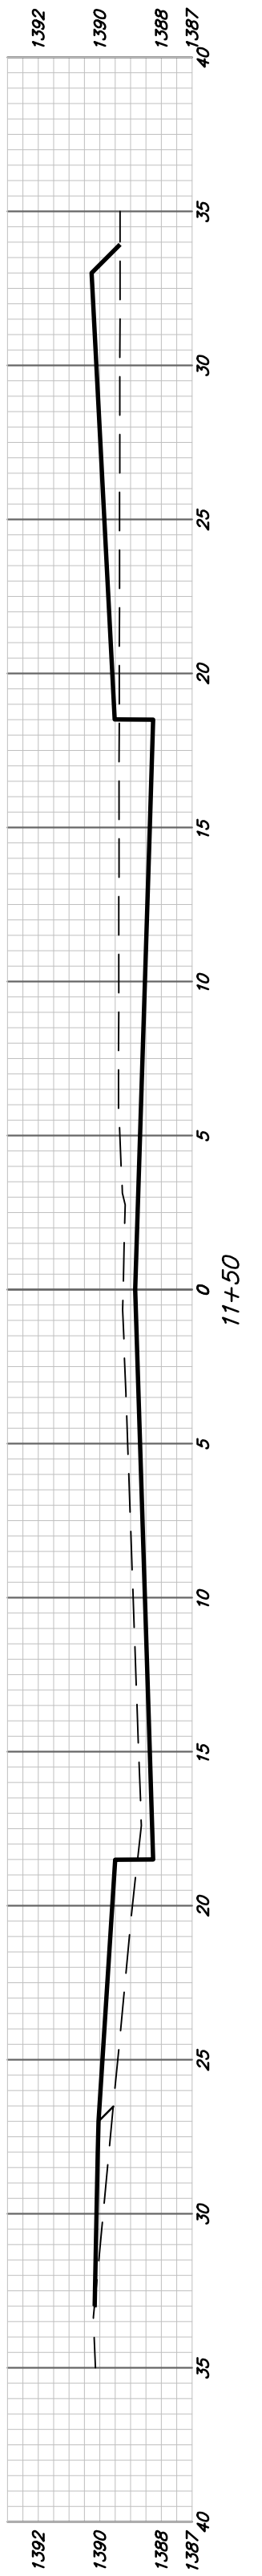


11+50

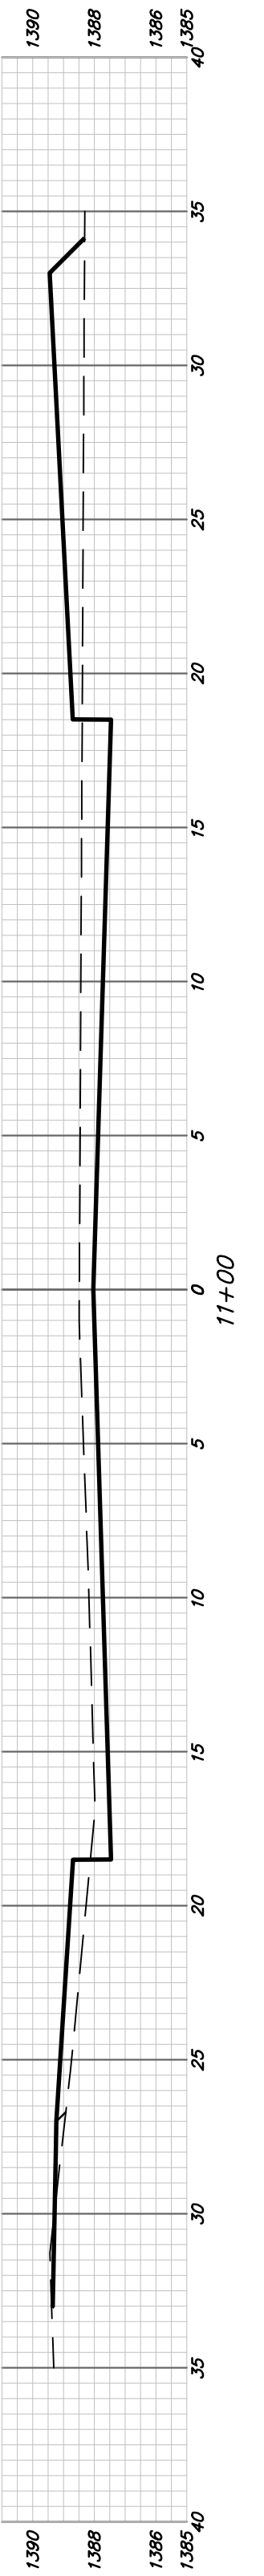


11+00

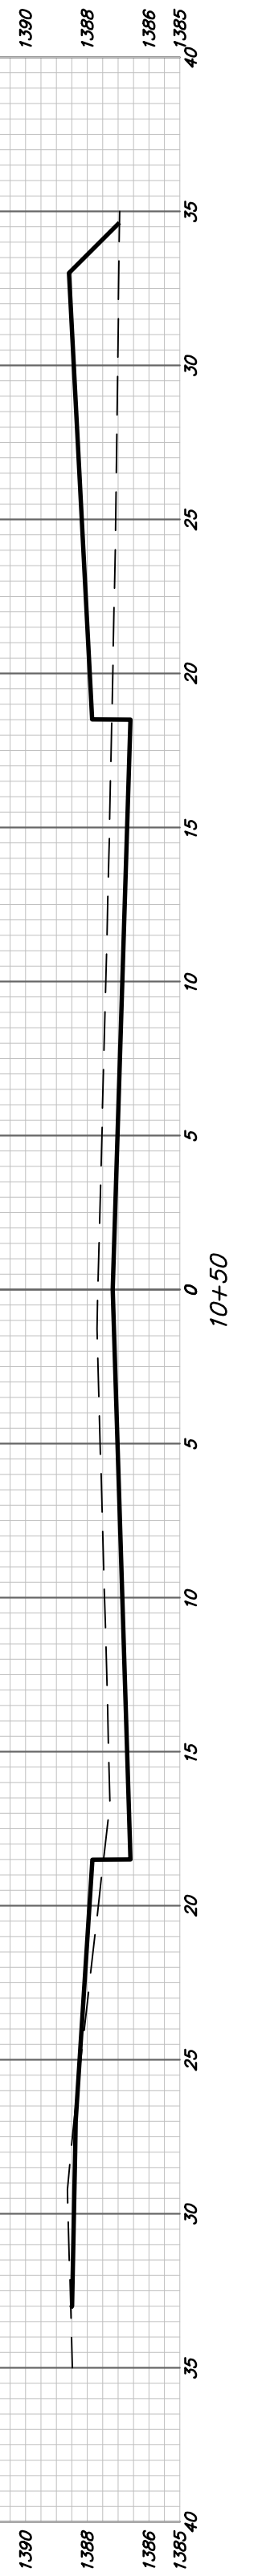


10+50

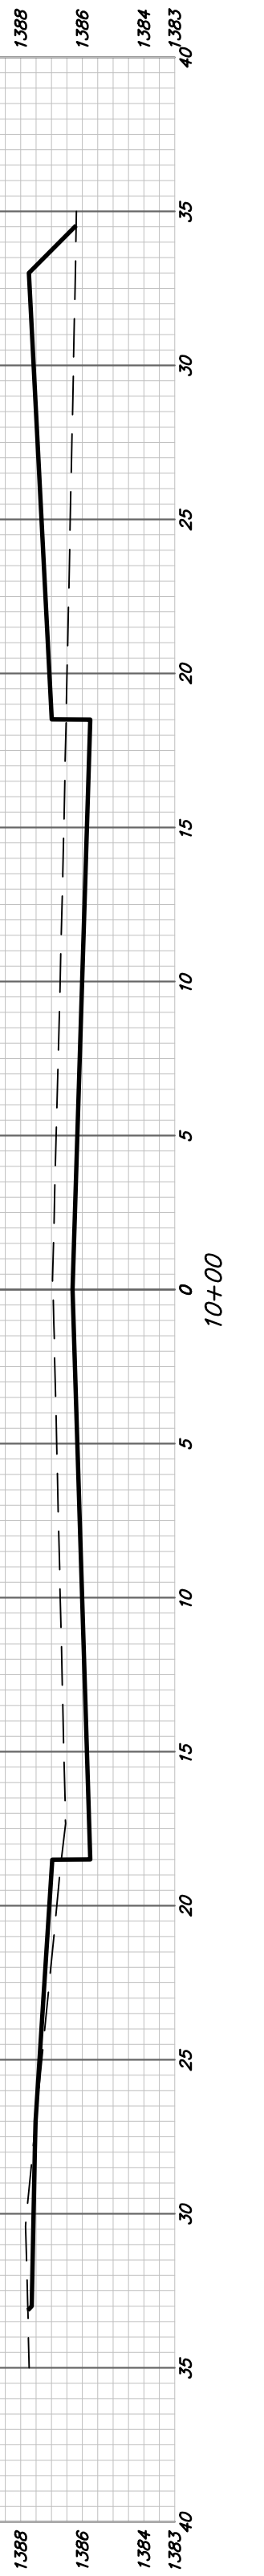


10+00

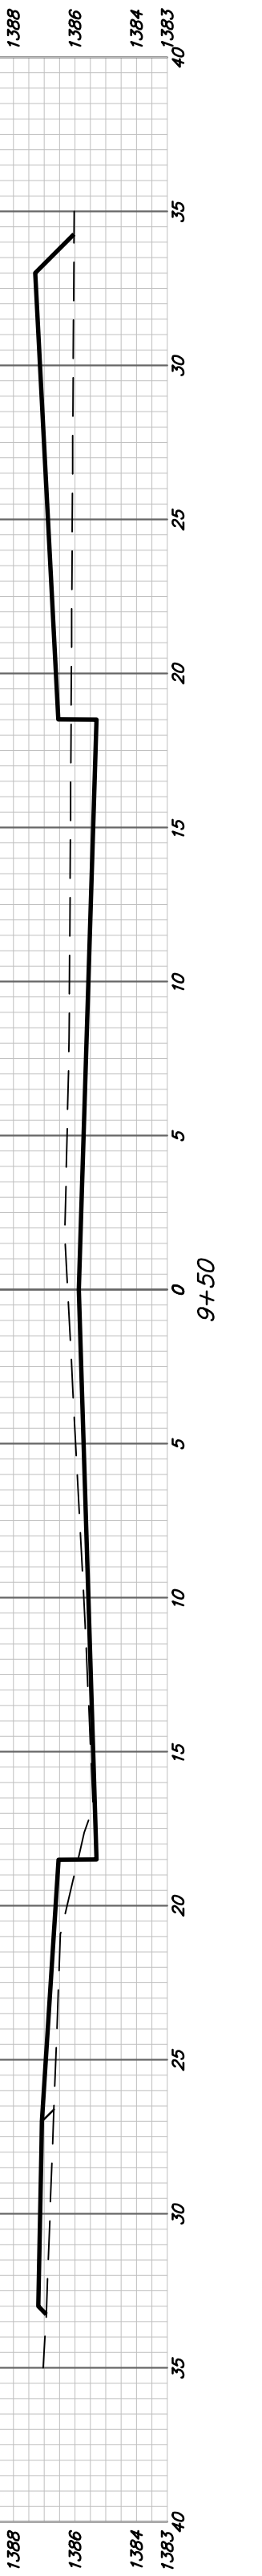


9+50

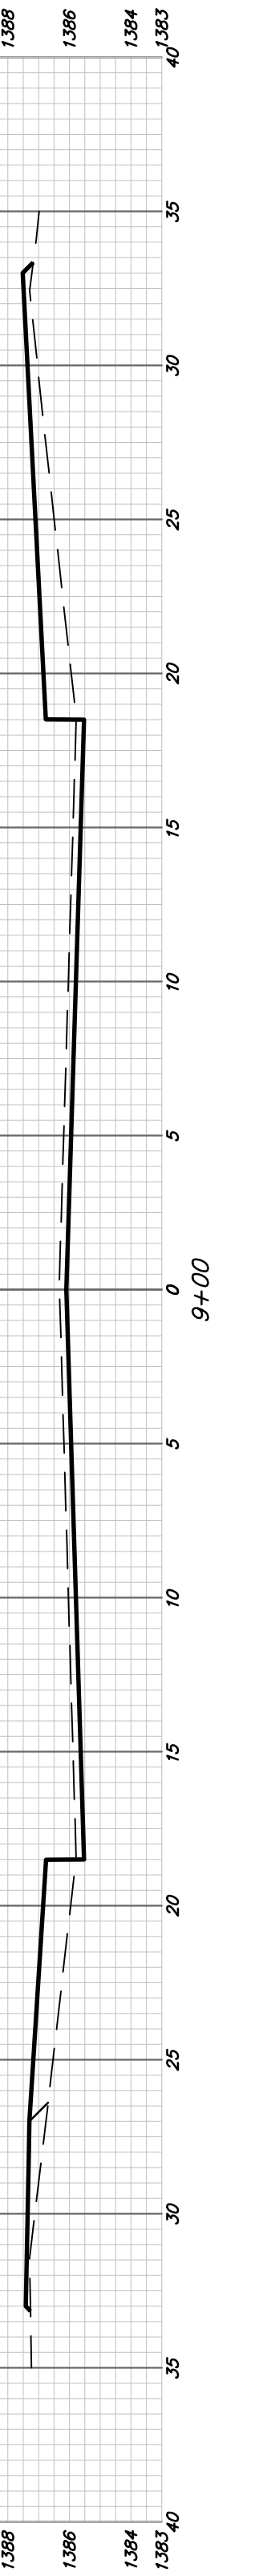


9+00

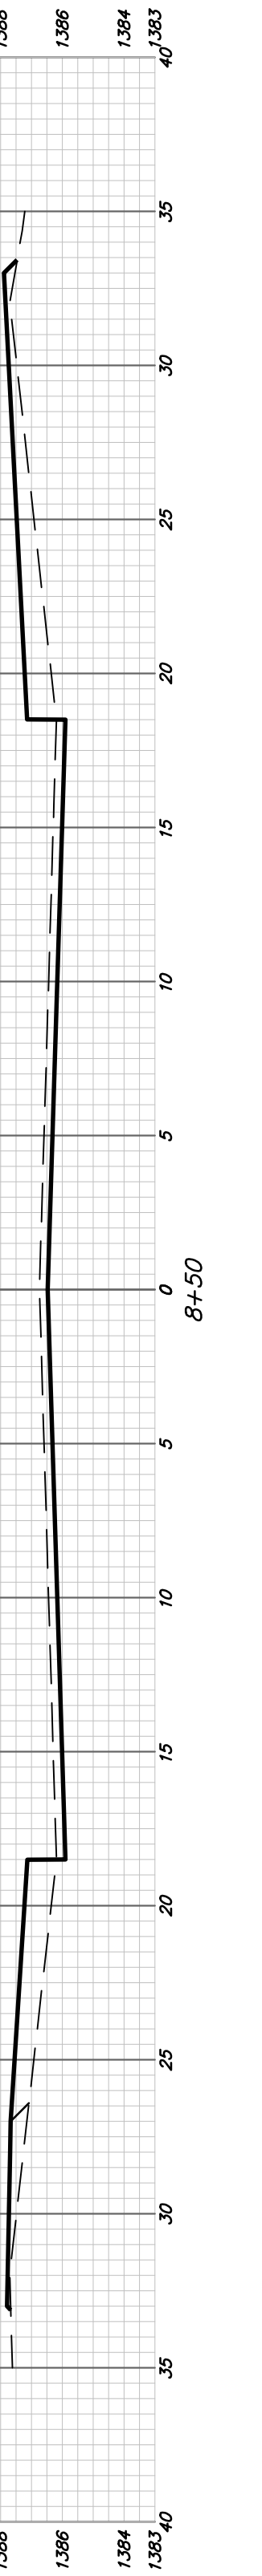


8+50

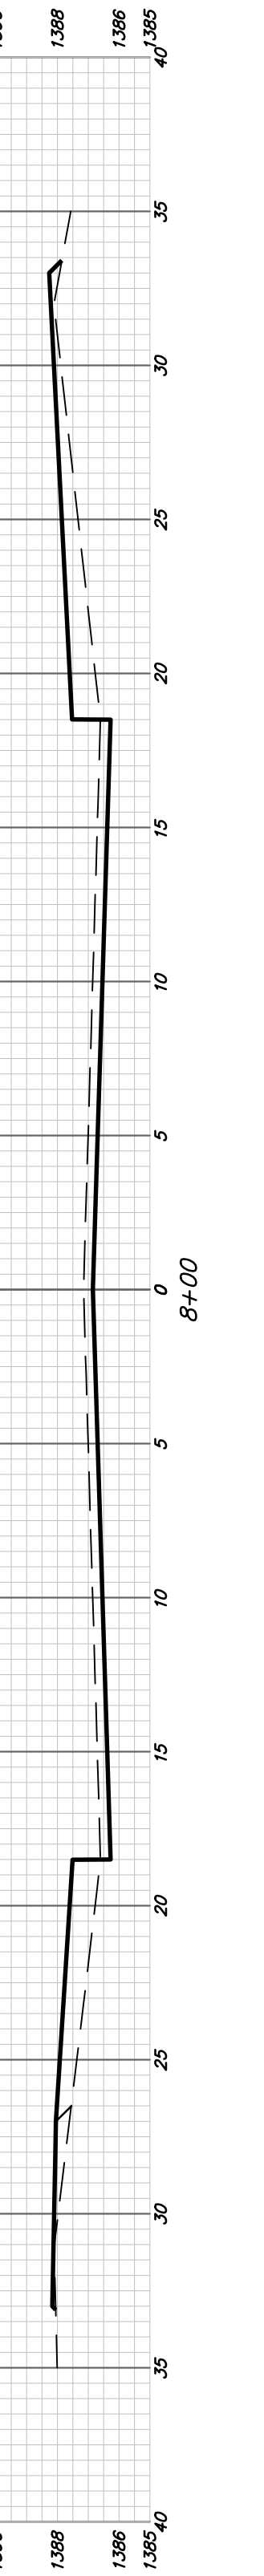


8+00

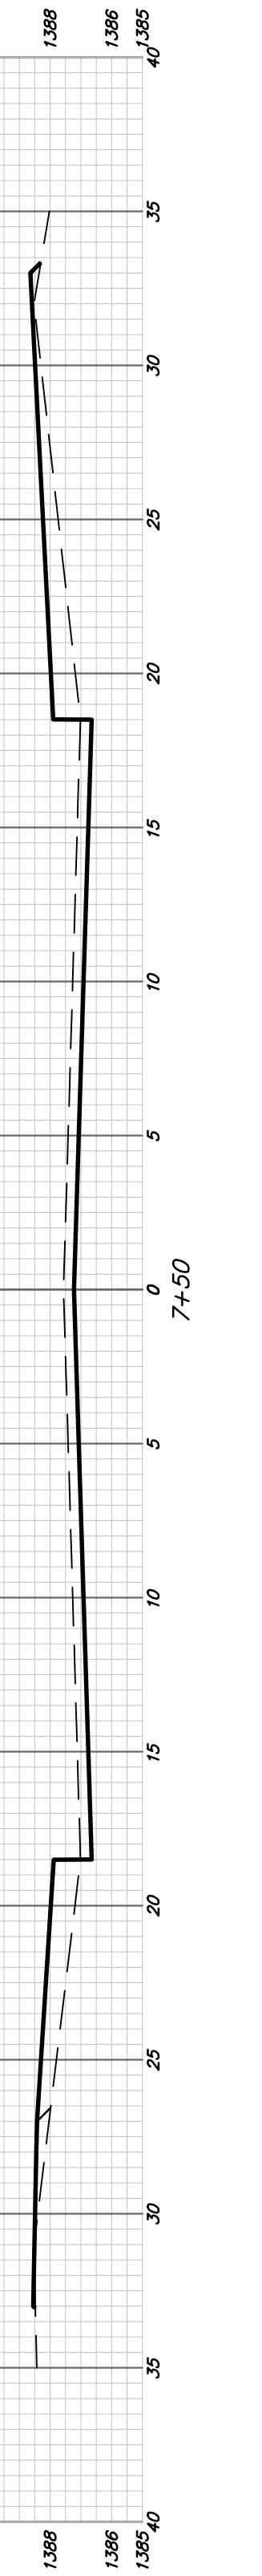


7+50

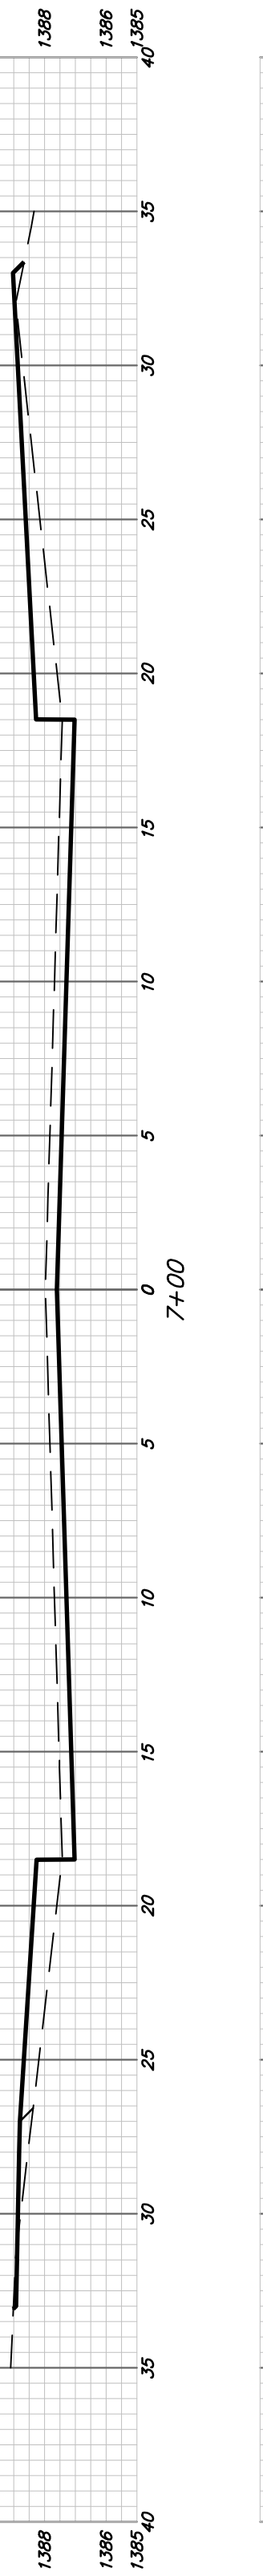


7+00

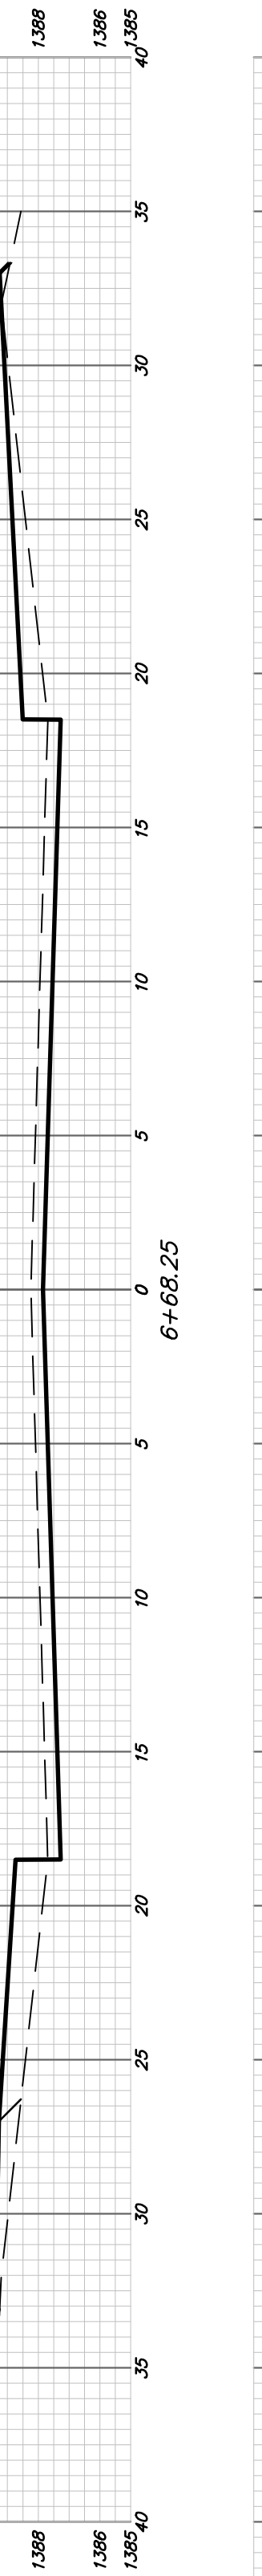

6+68.25

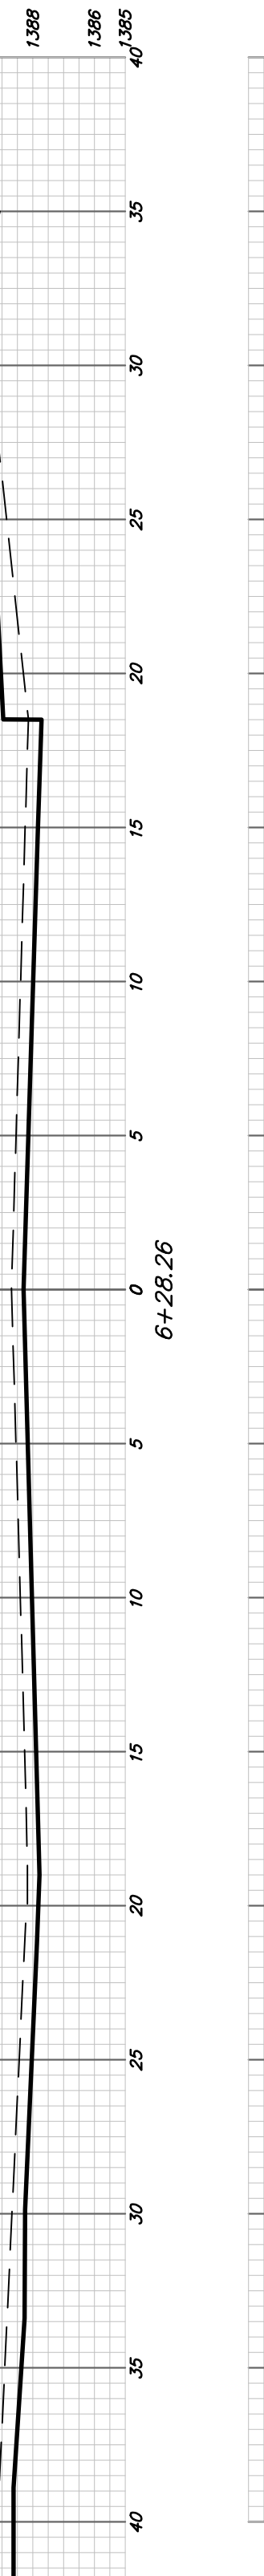

6+28.26

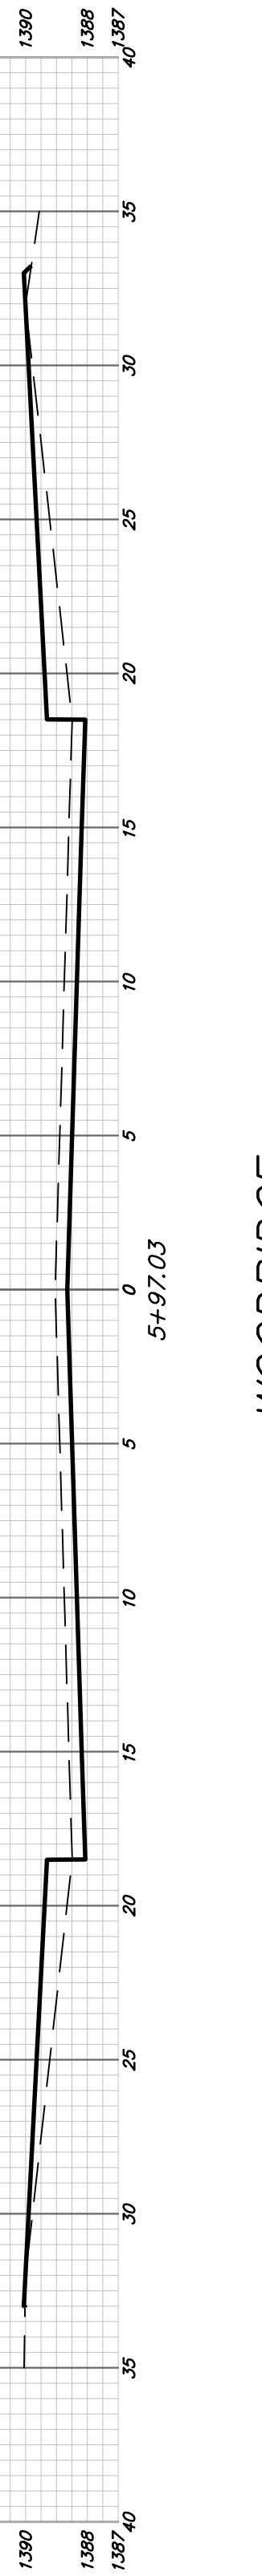

5+97.03

WOODRIDGE