


Unplatted

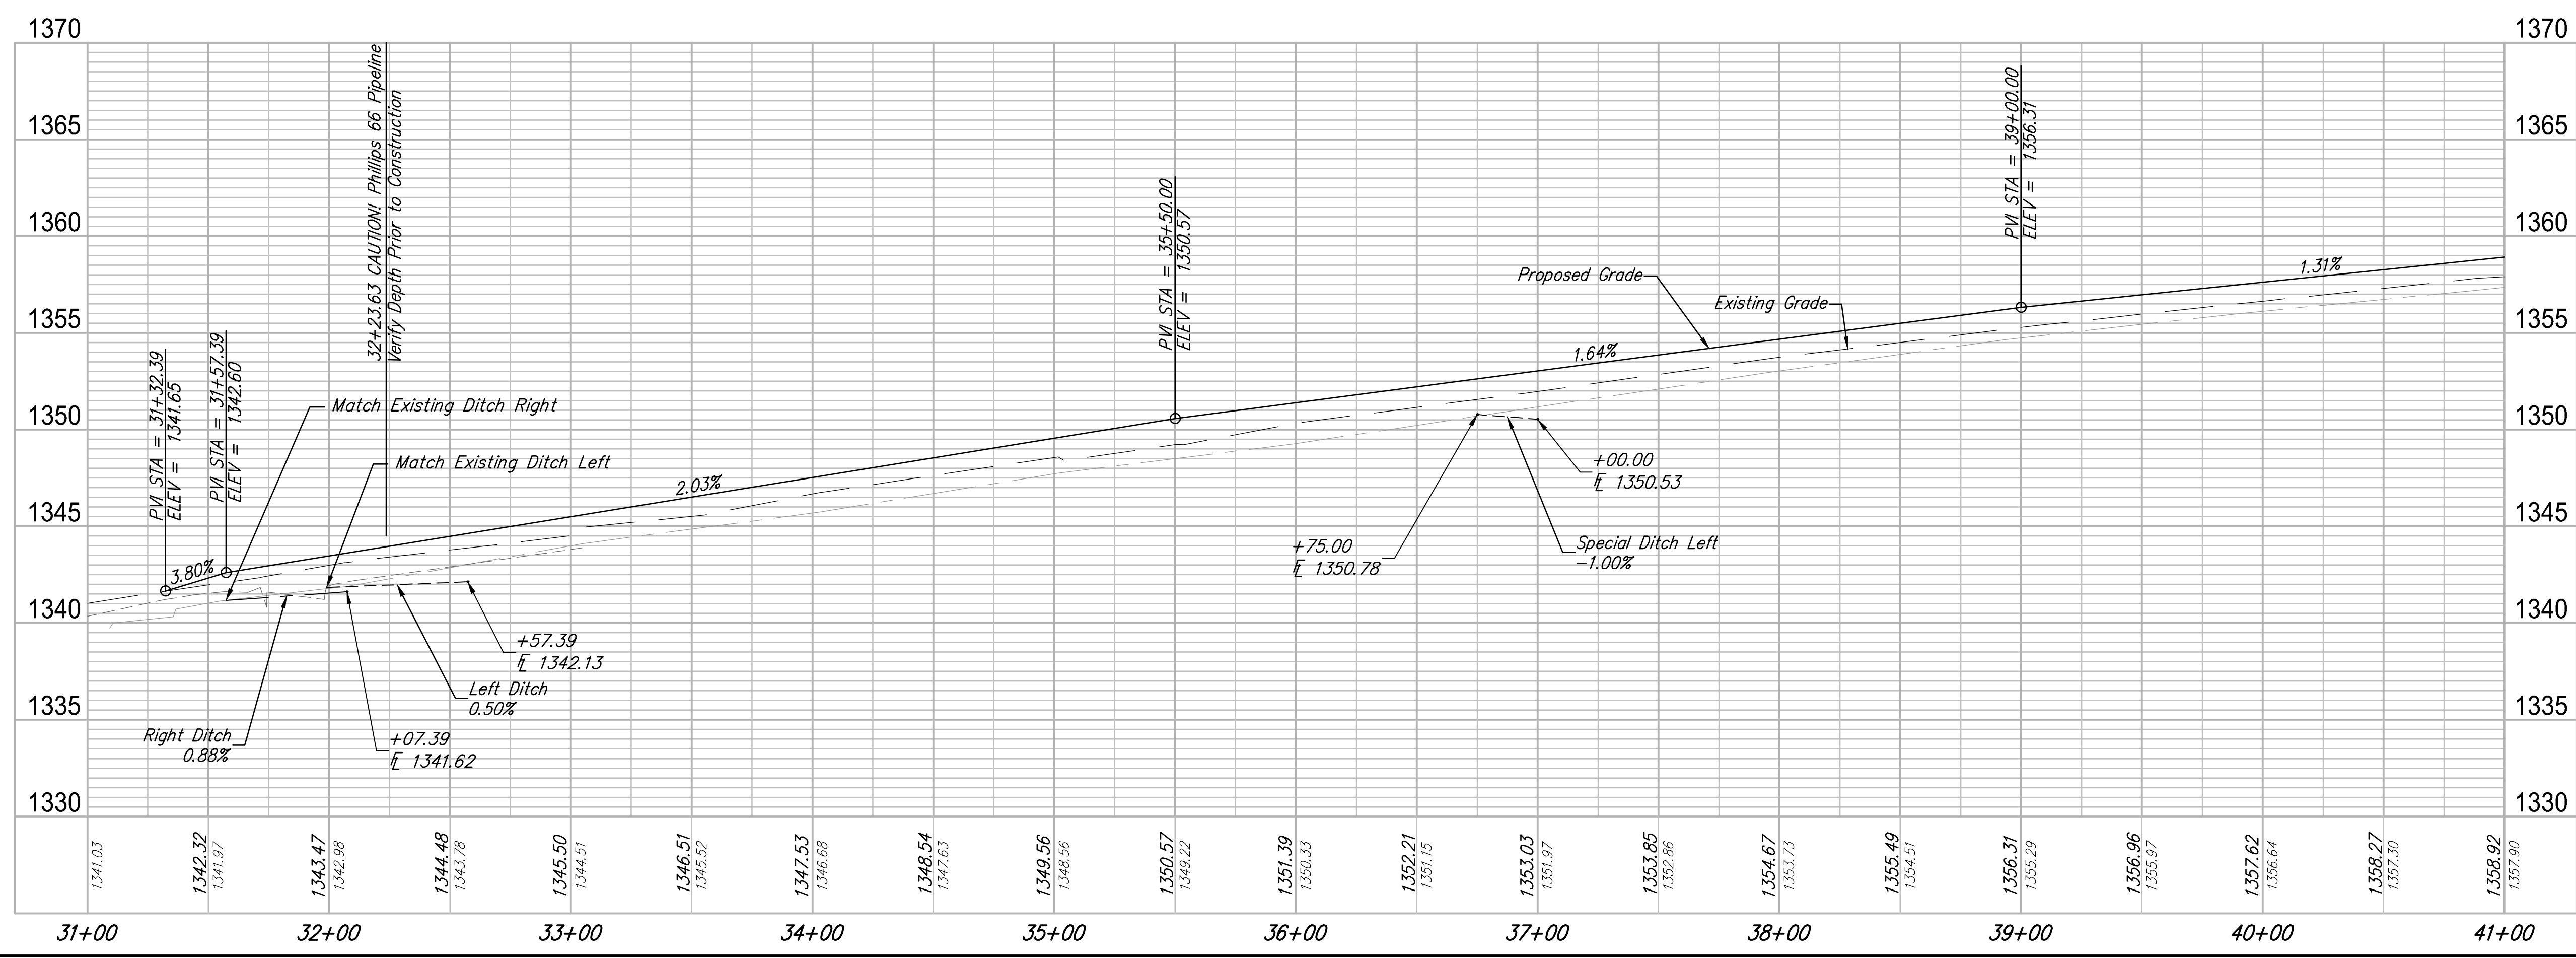

Ditch Notes:
Unless otherwise noted in profile,
Construct new street ditches as
shown and noted in the Typical
Section and Cross Sections.

RUGGLES BOHM
ENGINEERING ARCHITECTURE LANDSCAPE ARCHITECTURE

**127th Street East
127th-PP-1
Wichita, Kansas**

PROJECT NUMBER 472-84941	DESIGN KL	REVIEW 4-12-2016
DRAWING FILE 333T Engineering Base 127th-PP-1	DRAWN DS	DATE

RB JOB
4383T

SHEET
3
OF
24