


SW Cor. Sec. 35, T27S, R2E (Minneha)
 Sta. 57+23.03
 N: 1673265.1568 E: 1691909.9842
 3/8" Rebar with Cap (Found)

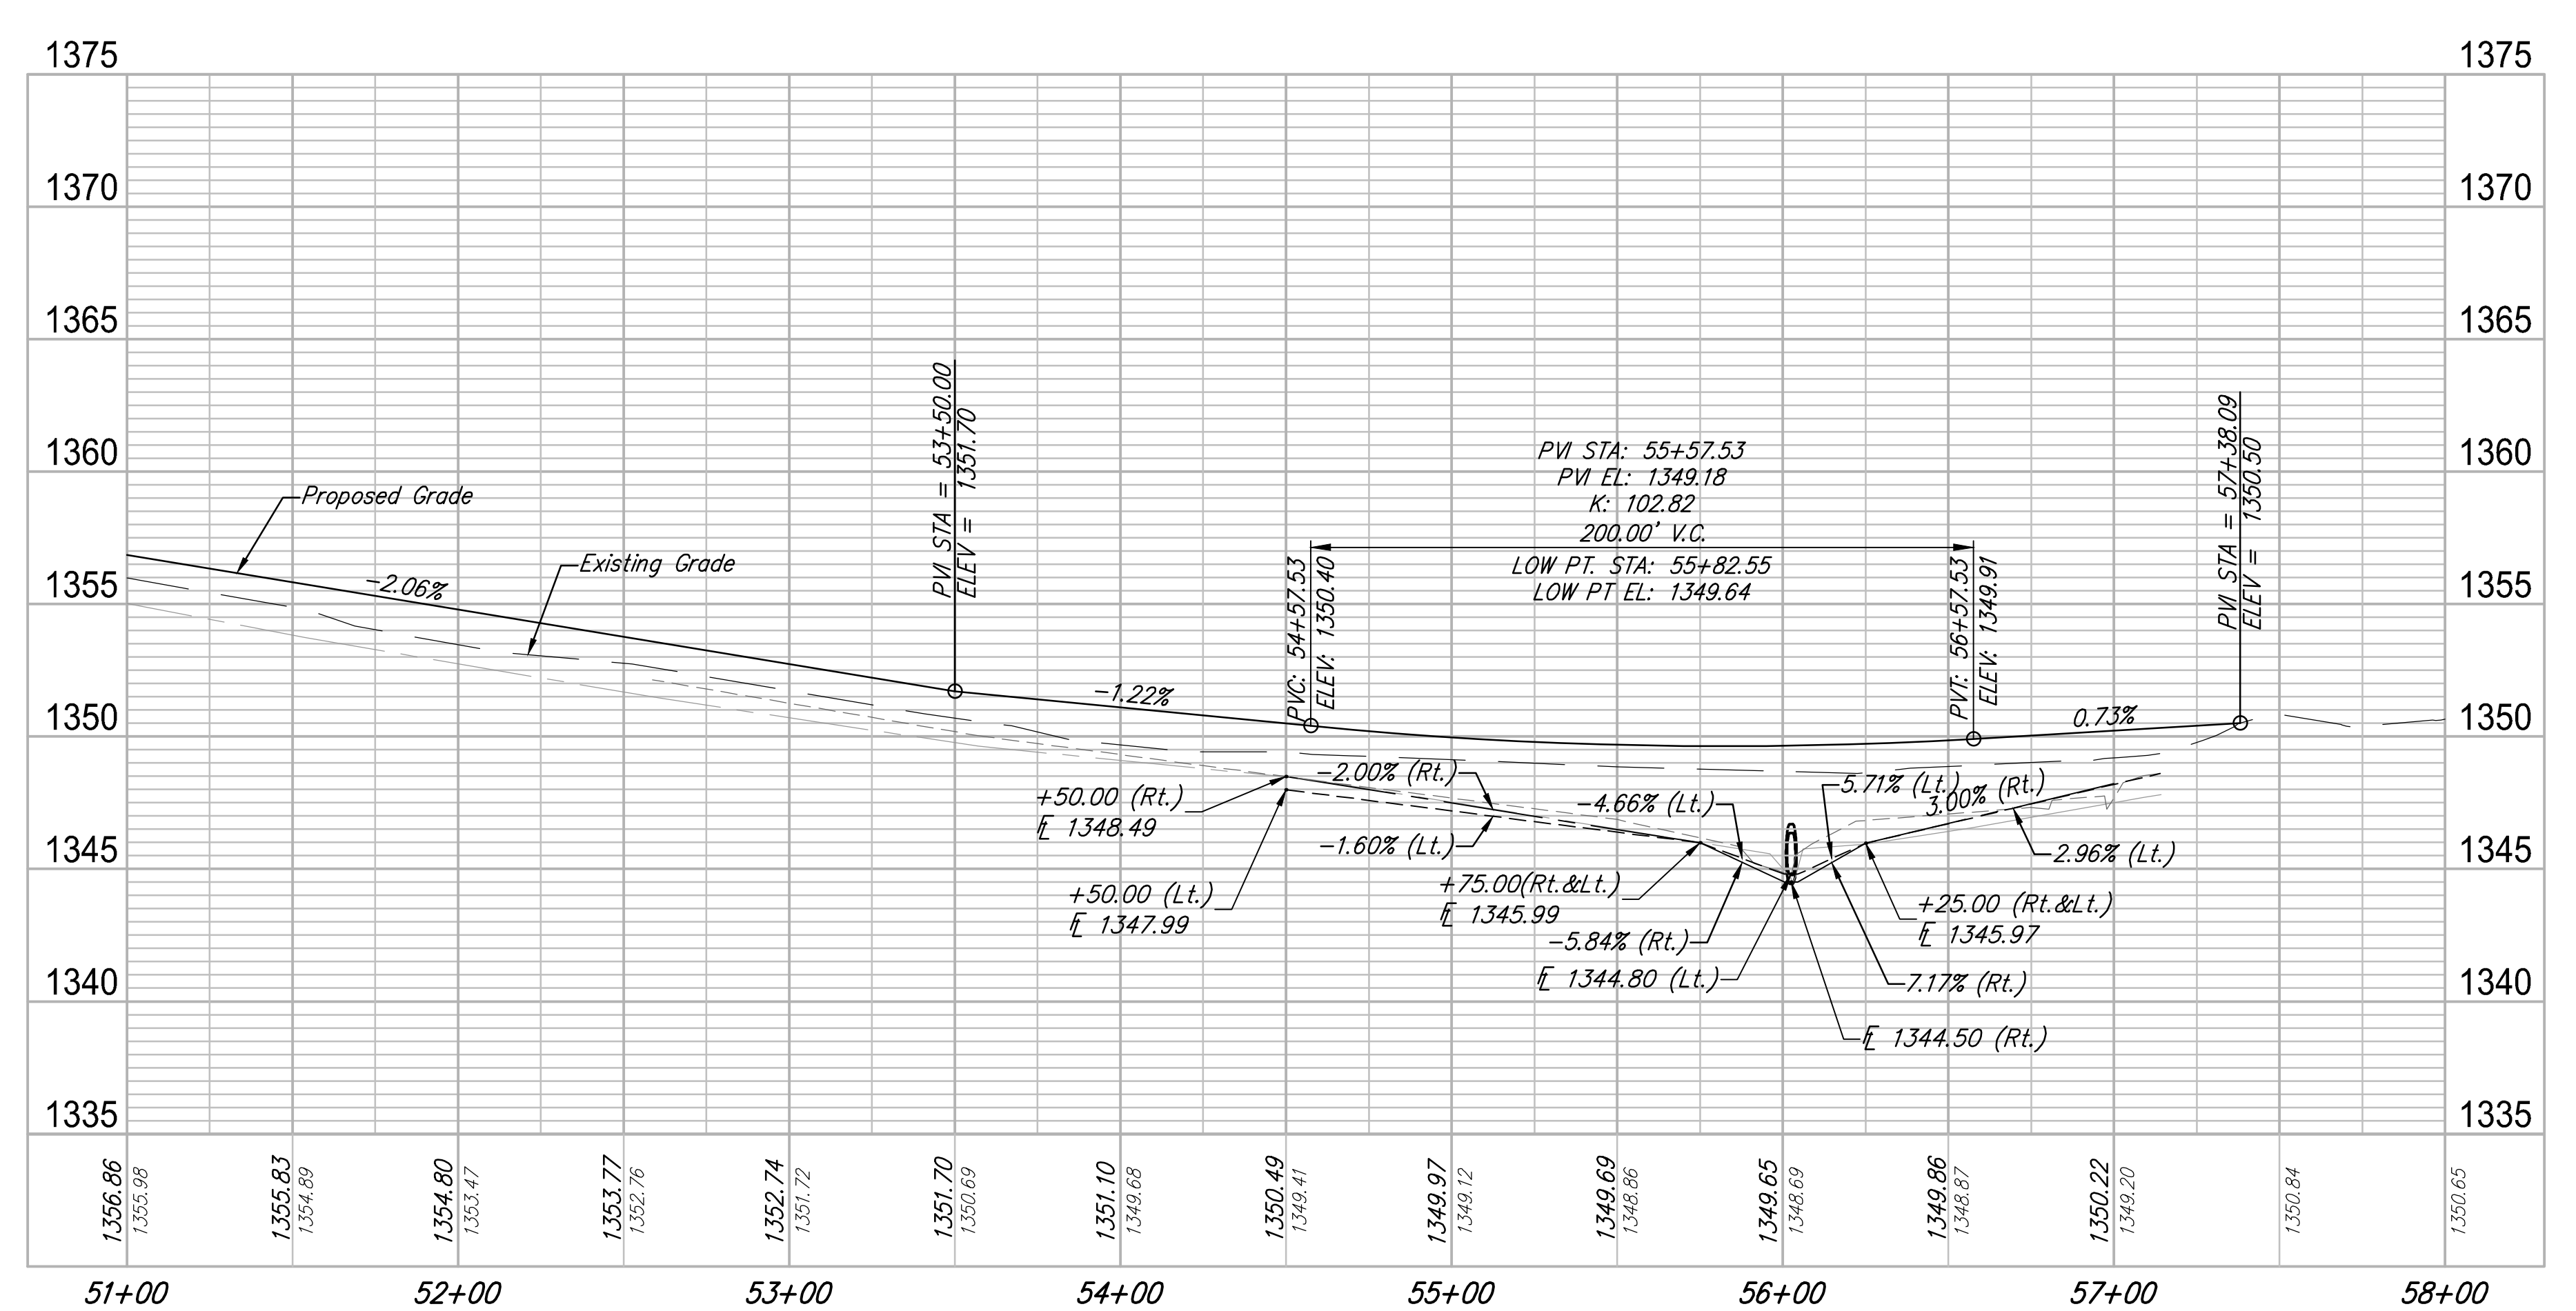

Ditch Notes:
 Unless otherwise noted in profile,
 Construct new street ditches as
 shown and noted in the Typical
 Section and Cross Sections.

RUGGLES BOHM
 ENGINEERING & SURVEYING LANDSCAPE ARCHITECTURE & PLANNING
 3337 Engineering Base | 127th+PP-3
 Wichita, Kansas

PROJECT NUMBER: 472-84941
 DRAWING FILE: 3337 Engineering Base | 127th+PP-3

DESIGNER: KL
 DRAWN: DS

REVIEW DATE: 4-12-2016

RD JOB: 4383T
 SHEET: 5 OF 24