


Point Table			
Point #	Northing	Easting	Description
2	1673292.13	1691910.81	5/8 REBAR W/ CAP (SW Cor. Sec.35, T27S, R2E)
3000	1673249.74	1689259.23	SM CPPD1/2 (S 1/4 Cor. Sec.34, T27S, R2E)
6020	1670674.49	1691911.42	Match
6021	1670674.62	1691937.10	Match
6022	1670699.49	1691910.45	EOP
6023	1670699.62	1691936.45	EOP
6024	1671132.73	1691908.34	EOP
6025	1671162.57	1691878.19	EOP
6026	1671162.50	1691861.19	EOP
6027	1671188.50	1691861.06	EOP
6028	1671188.59	1691878.06	EOP
6029	1671218.73	1691907.92	EOP
6030	1671726.72	1691905.44	EOP
6031	1671756.57	1691875.29	EOP
6032	1671756.49	1691858.29	EOP
6033	1671800.49	1691858.08	EOP
6034	1671800.51	1691863.08	EOP
6035	1671830.66	1691892.93	EOP
6036	1671930.66	1691892.44	EOP
6037	1672030.72	1691903.96	EOP
6038	1672193.45	1691903.16	EOP
6039	1672223.30	1691873.02	EOP
6040	1672223.22	1691856.02	EOP

Point Table			
Point #	Northing	Easting	Description
6041	1672253.22	1691855.87	EOP
6042	1672253.30	1691872.87	EOP
6043	1672283.45	1691902.72	EOP
6044	1672807.91	1691900.17	EOP
6045	1672807.79	1691926.17	EOP
6046	1672967.88	1691893.39	EOP
6047	1672968.07	1691931.39	EOP
6048	1673239.42	1691892.06	EOP
6049	1673241.01	1691930.05	EOP
6050	1673279.22	1691851.48	match
6051	1673281.20	1691969.29	Match
6052	1670699.55	1691923.45	1/4 Cor. (W 1/4 Cor. Sec.35, T27S, R2E)

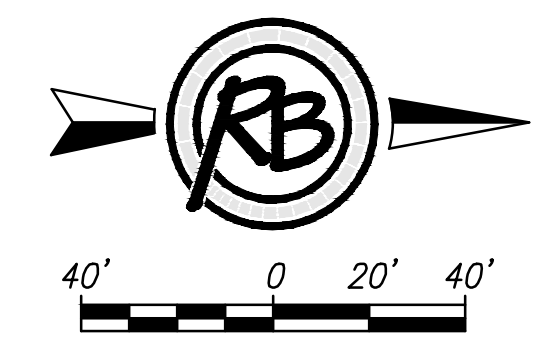

F:\Projects\Projects 4300-4399\4383T (127th St E and Pownee Paving)\4383T Engineering Base.dwg

(c) Copyright 2014, Ruggles & Bohm, P.A.

**127th Street East
127th Bubble Map**

	RUGGLES & BOHM	DATE	
	ENGINEERING SURVEYING LANDSCAPE ARCHITECTURE GOVERNMENT 924 NORTH MAIN WICHITA, KANSAS 67203 P (316) 264-8008 F (316) 264-4621 WWW.RUGGLESANDBOHM.COM	DESIGN KL	DRAWN DS
PROJECT NUMBER 472-84941	RUGGLES JOB NO. 4383T	DWG. SCALE ...	4-12-2016
DRAWING FILE 4383T Engineering Base [127th Bubble Map]		SHEET	11
		OF	24