




43+88.64

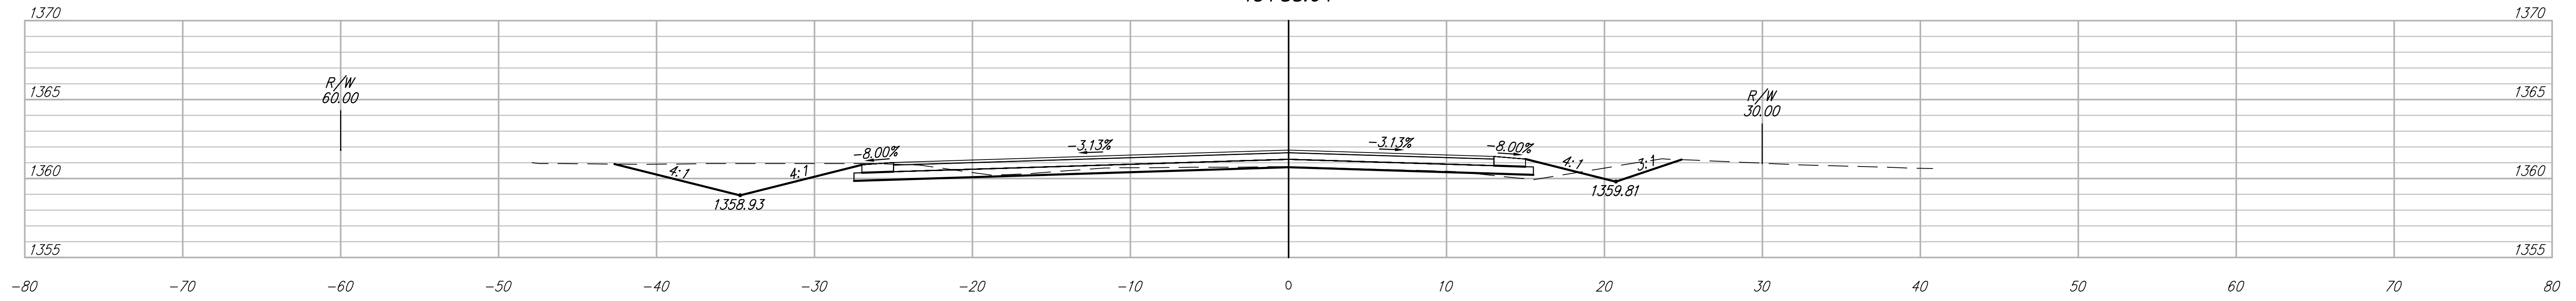



43+50

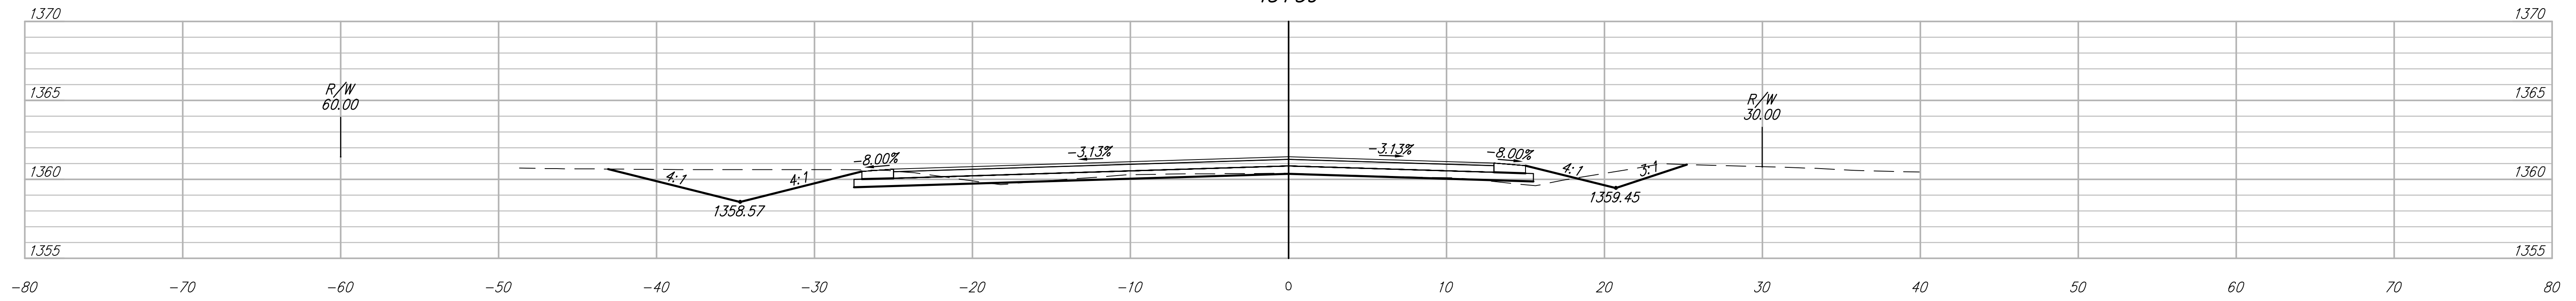

43+00

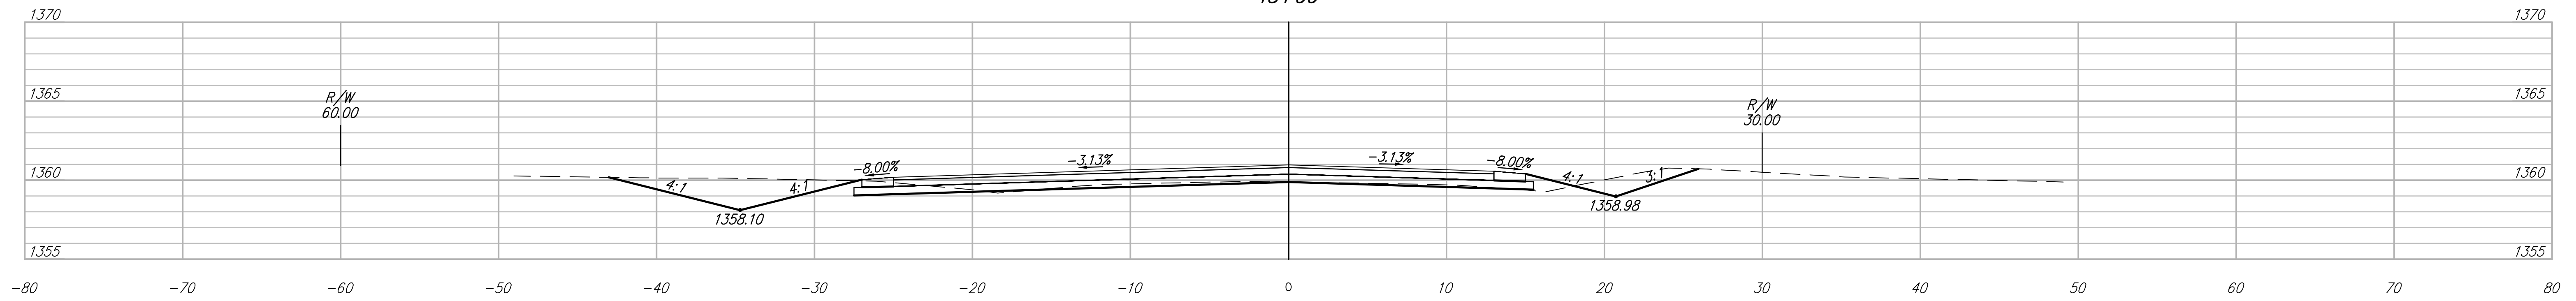

42+90

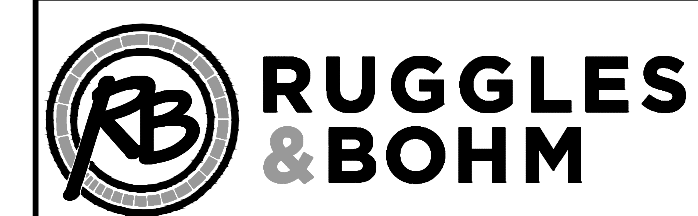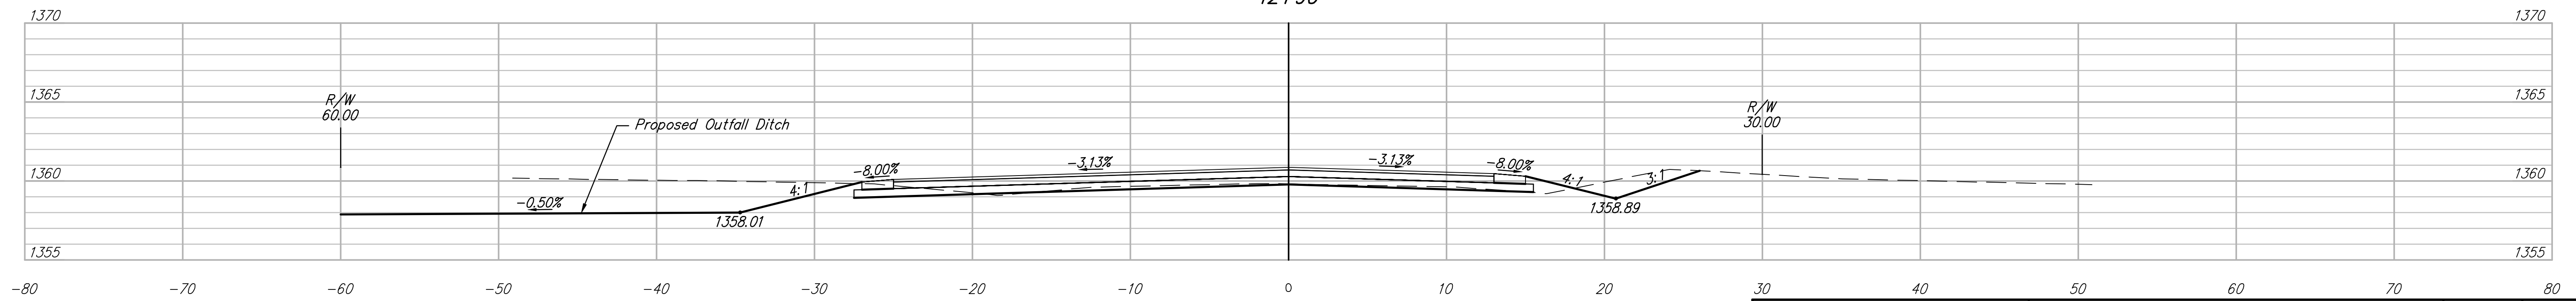

127th Street East
 XS - 127th East(7)
 Title

DESIGN KL	SHEET 18
DRAWN DS	
BB JOB 4383T	