




52+65.84

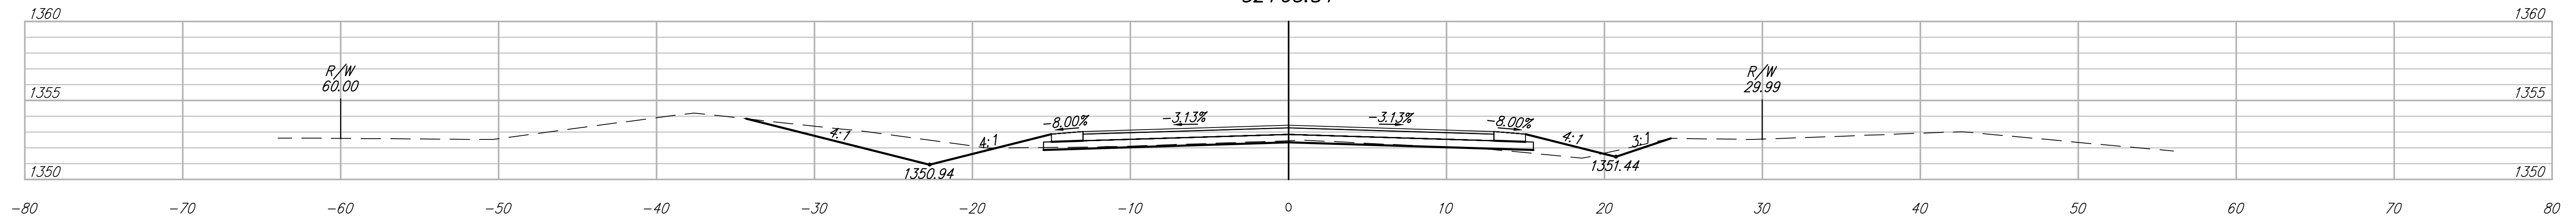


52+00

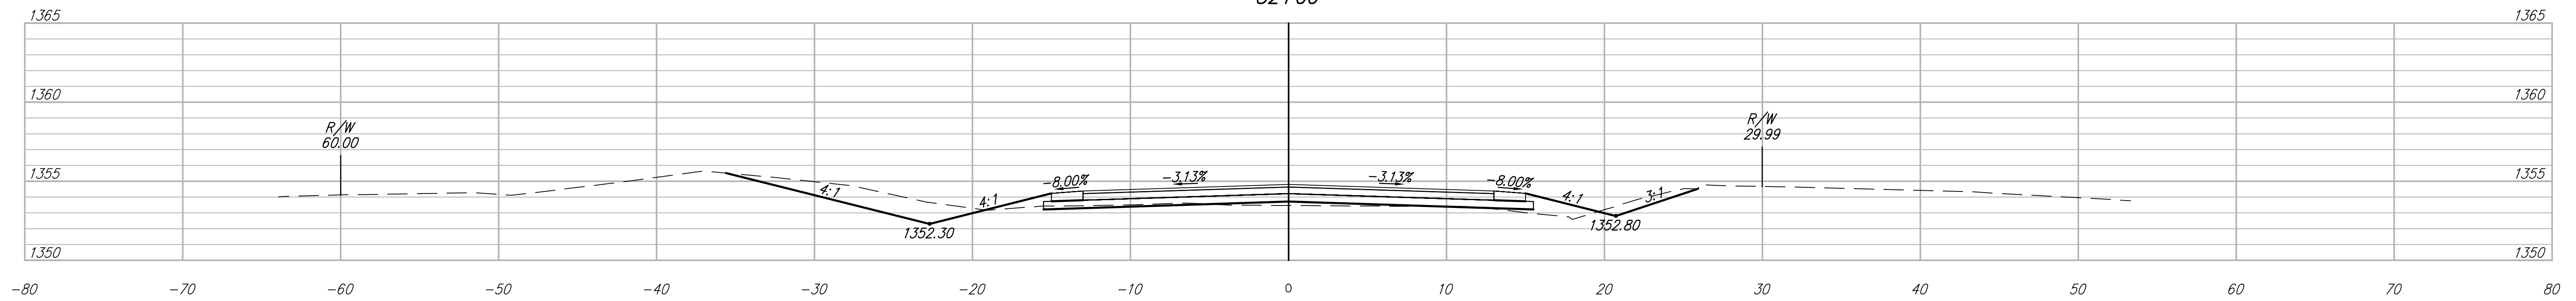

51+50

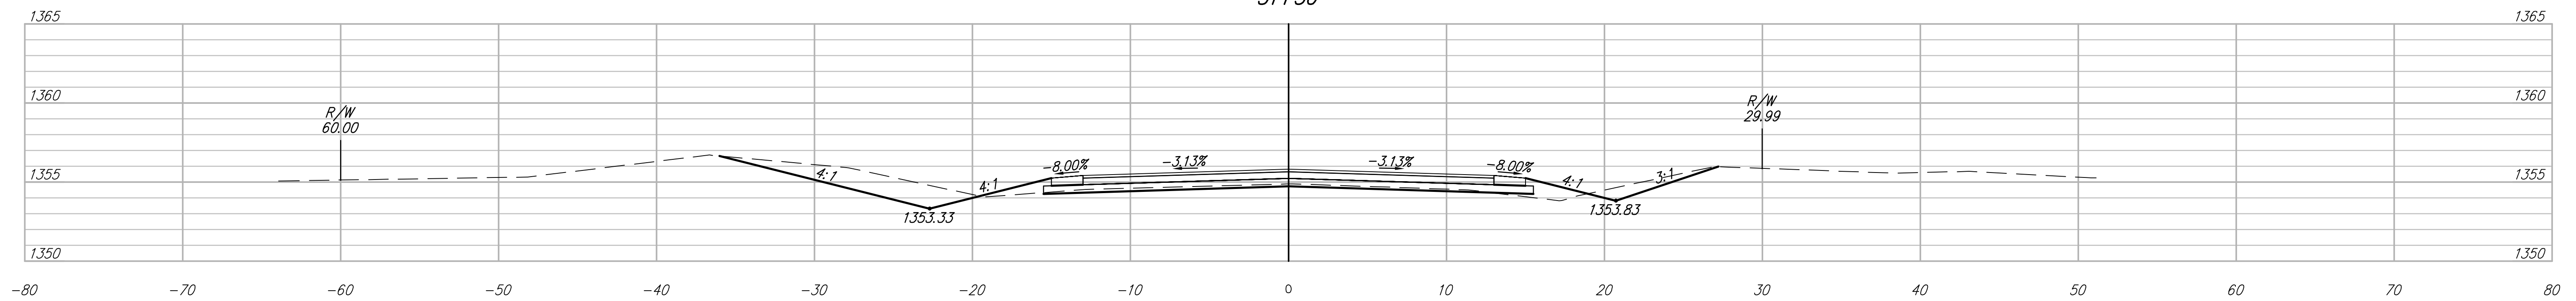

51+00

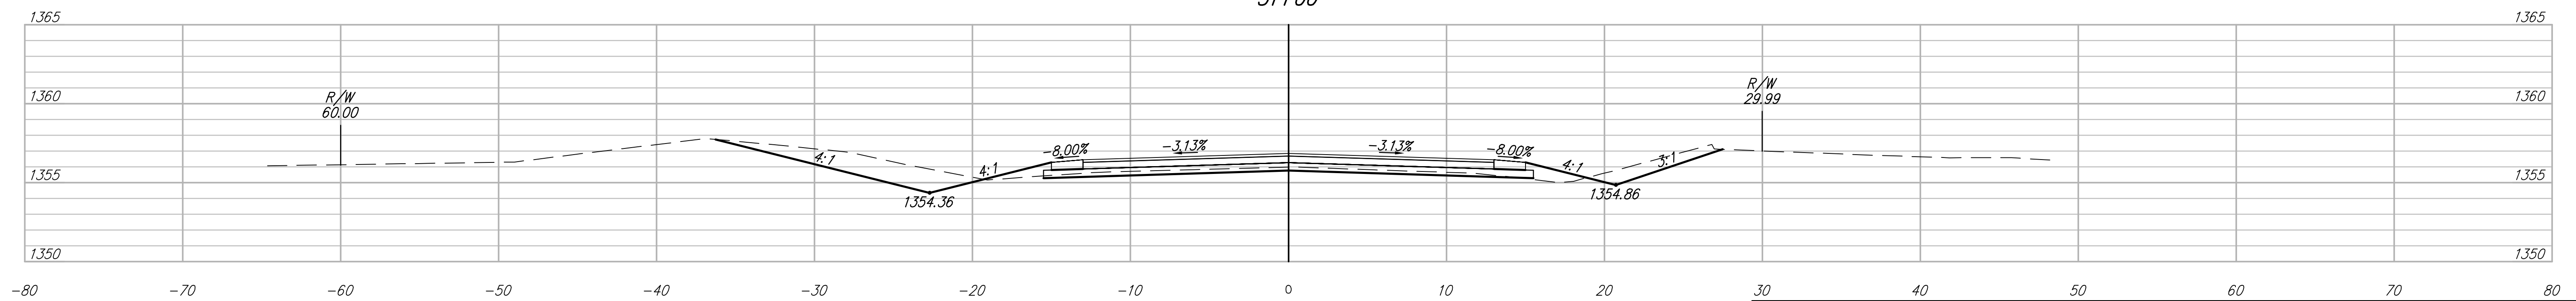

127th Street East  
 XS - 127th East(11)  
 Title

DESIGN KL	SHEET 22 OF 24
DRAWN DS	
BB JOB 4383T	