




54+25.84

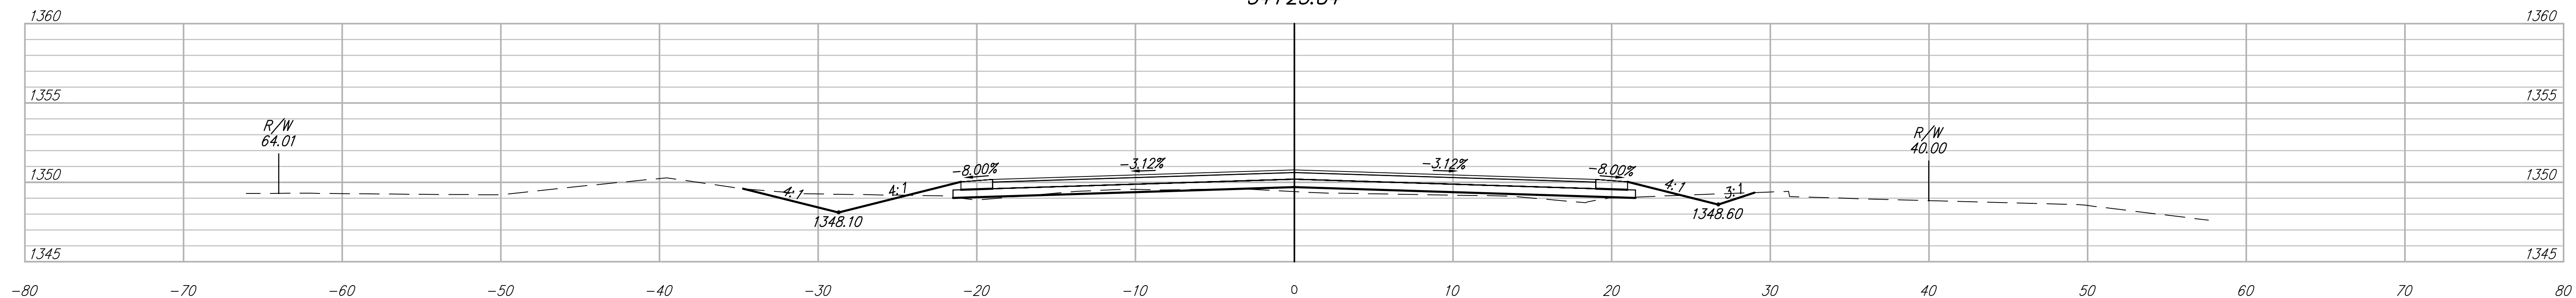



54+00

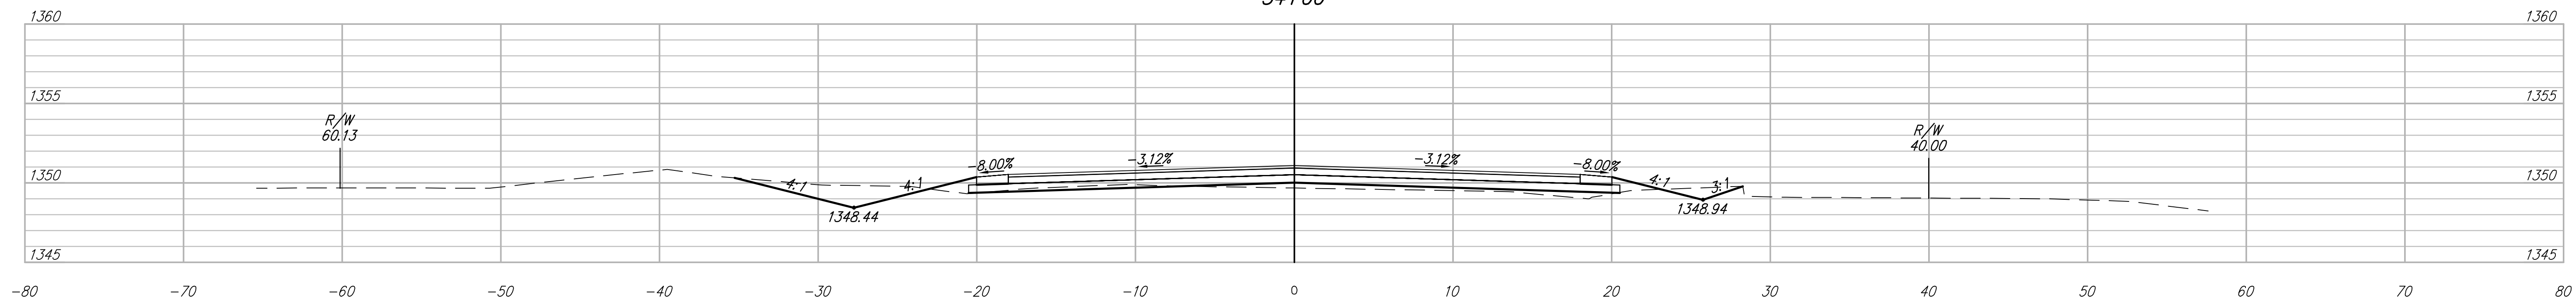

53+50

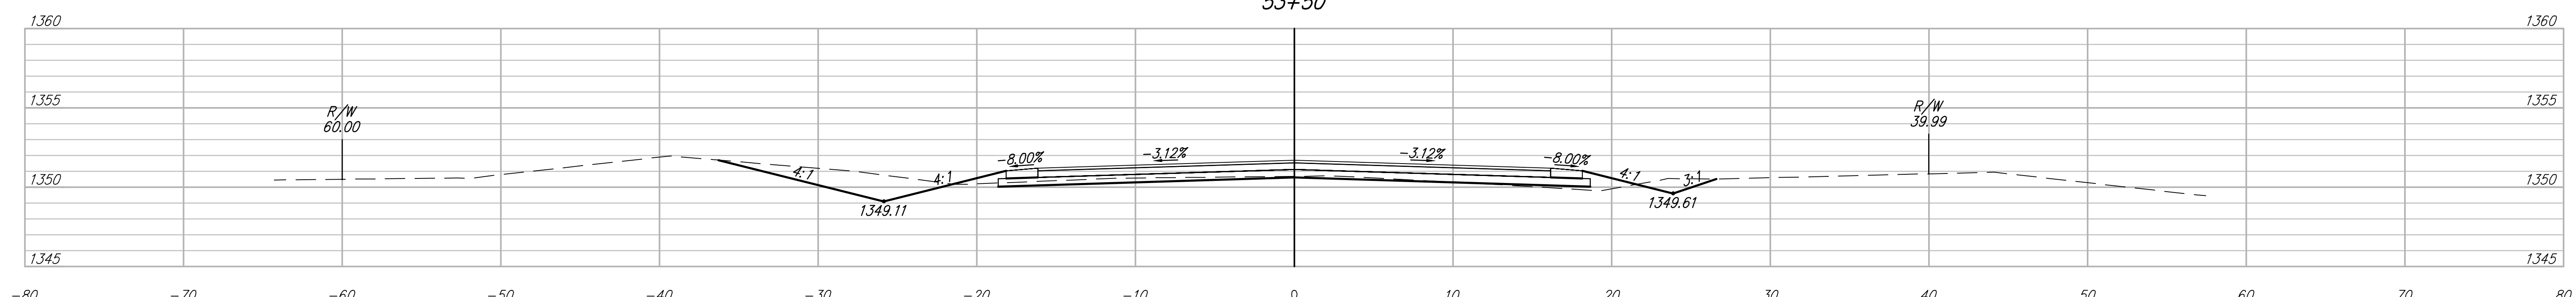

53+00

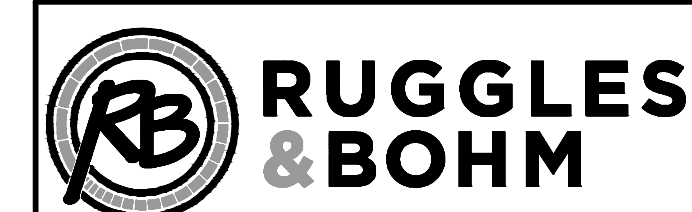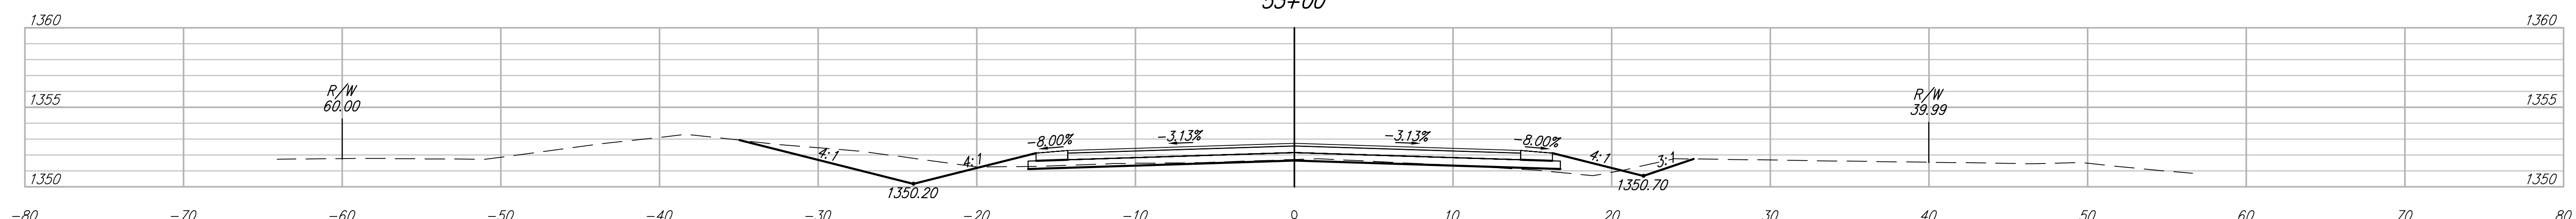

127th Street East
 XS - 127th East(12)
 Title

DESIGN KL	SHEET 23 OF 24
DRAWN DS	
BB JOB 4383T	