




56+97.39

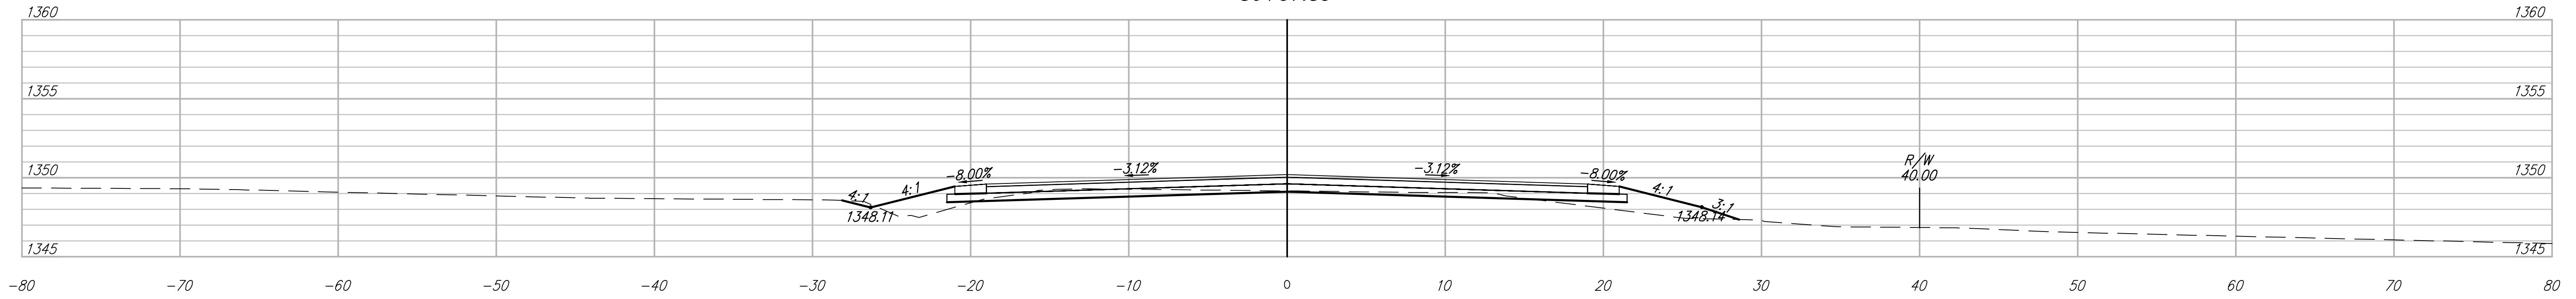


56+50

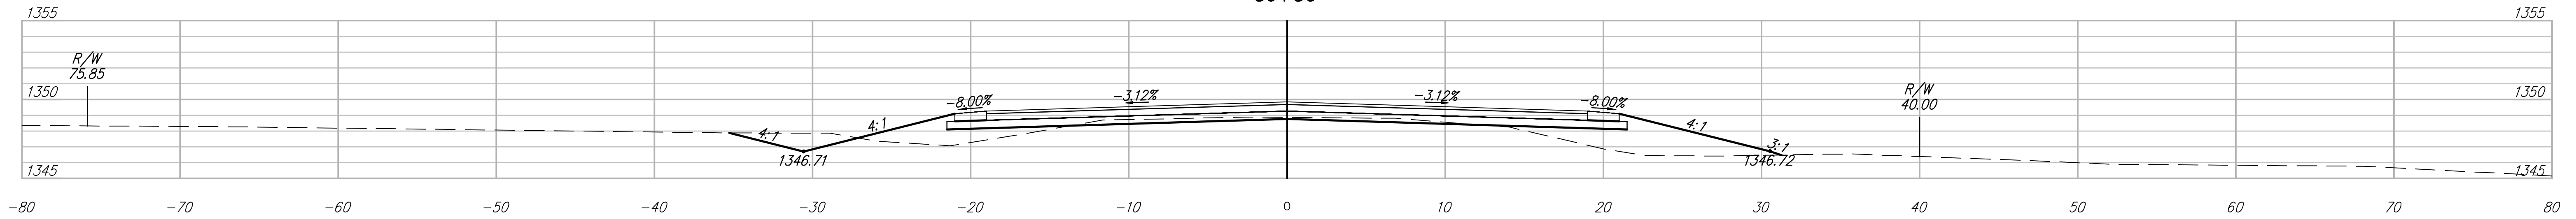


56+02.50

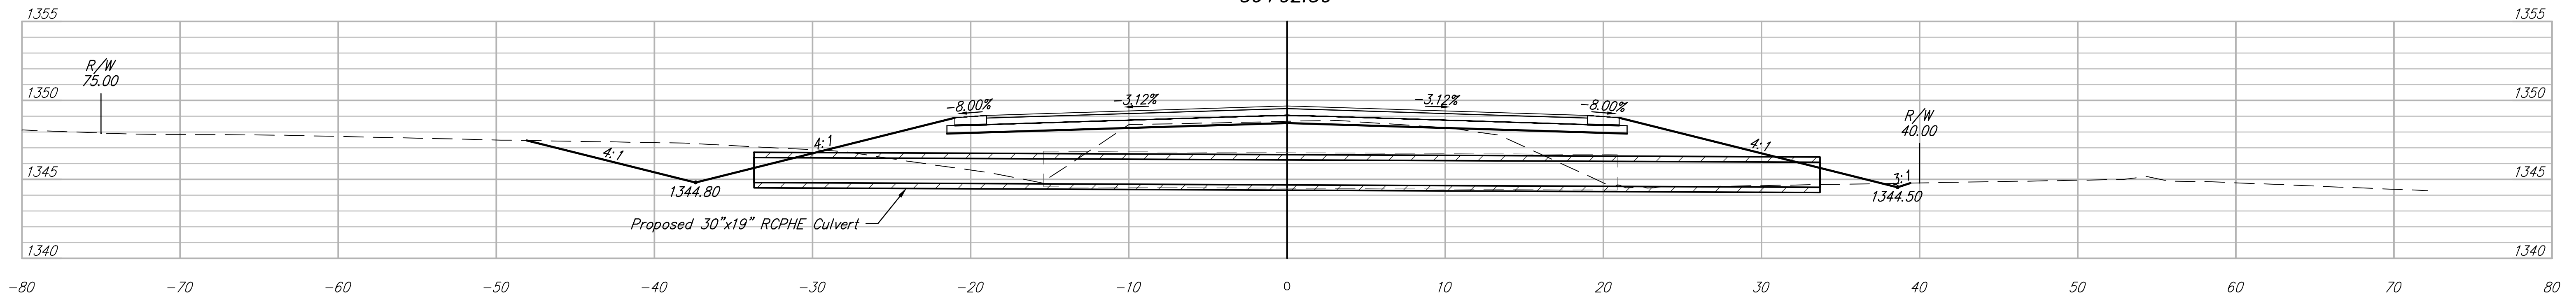

55+50

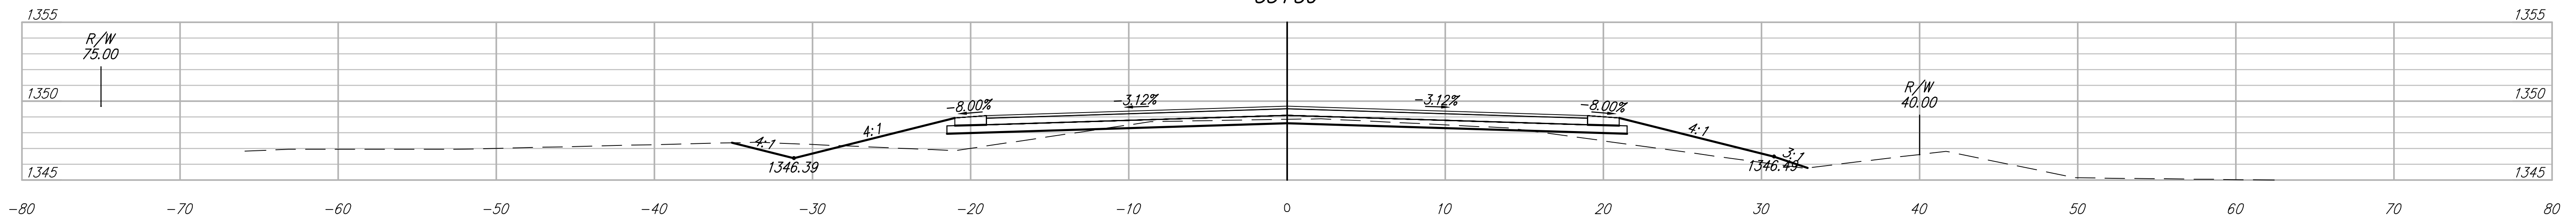

55+00

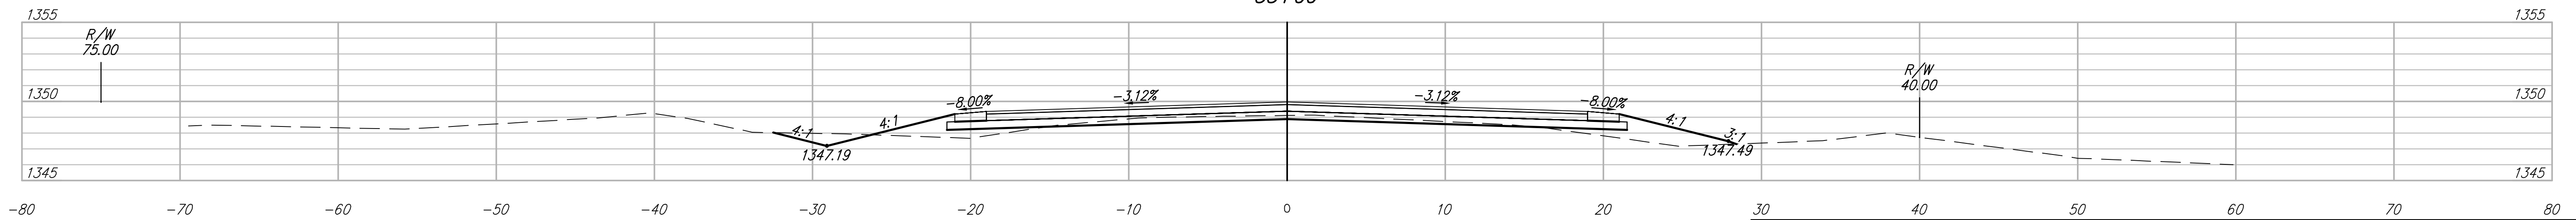

127th Street East
 XS - 127th East(13)
 Title

DESIGN KL	SHEET 24
DRAWN DS	OF 24
BB JOB 4383T	